

A  
B  
C  
D  
E  
F



### 5TH FLOOR RCP DEMO LEGEND

(NOT ALL SYMBOLS USED AT ALL SHEETS)

- LAY-IN LIGHT FIXTURES
- RECESSED CAN LIGHT - SEE ELECTRICAL
- SURFACE-MOUNTED LIGHT - SEE ELECTRICAL
- EXIT SIGN WITH DIRECTION ARROW(S)
- SPRINKLER HEAD - SEE FIRE PROTECTION
- SUPPLY / RETURN GRILLE - SEE MECHANICAL
- SLOTTED SUPPLY AIR DIFFUSER
- DEMO ACT GRID
- DEMO GYP BD CEILING/SOFFT
- P.A. COMPONENT
- SMOKE DETECTOR
- CEILING-MOUNTED SECURITY EQUIPMENT
- CEILING-MOUNTED MOTION DETECTION EQUIP.
- CEILING-MOUNTED PRIVACY COMPONENTS
- LIMITS OF EXISTING 2 HR FIRE WALLS
- NOT IN CONTRACT AREAS (NIC)

- ### 5TH FLOOR RCP DEMO NOTES
- A. IN ALL ROOMS SHOWN TO BE DEMOLISHED, REMOVE ALL CEILING TILES AND GRID, GYW BULKHEADS AND ASSOCIATED FRAMING, CEILING FIXTURES AND EQUIPMENT UNO. REMOVE ALL ABANDONED WIRING TO ITS RESPECTIVE PANEL BOARD.
  - B. CONTRACTOR SHALL MAINTAIN ALL FIRE-RATED ASSEMBLIES WITHIN THE PROJECT AREA DURING PERFORMANCE OF THE WORK.
  - C. CONTRACTOR SHALL PROVIDE AND MAINTAIN ALL REQUIRED LIGHTING AND EXIT SIGNAGE REQUIRED FOR EGRESS WITHIN AND ADJACENT TO THE PROJECT AREA DURING PERFORMANCE OF THE WORK.
  - D. CONFIRM BEFOREHAND WITH THE VA COR THE REMOVAL, SALVAGE, STORAGE AND POSSIBLE REUSE OF ALL EXIST CEILING SECURITY, WFI, SMOKE DETECTORS, ETC..
  - E. CONTRACTOR TO UTILIZE HEAT DETECTOR WIRE IN AREAS OF CONSTRUCTION WHERE FIRE ALARM IS NOT FULLY FUNCTIONAL.

- ### 5TH FLOOR RCP DEMO KEYNOTES
- RCP DEMOLITION PLAN KEY NOTES  
(ALL NOTES NOT USED ON ALL SHEETS)
- DEMOLISH MTL FRAMING AND GYP BD BULKHEAD/SOFFT

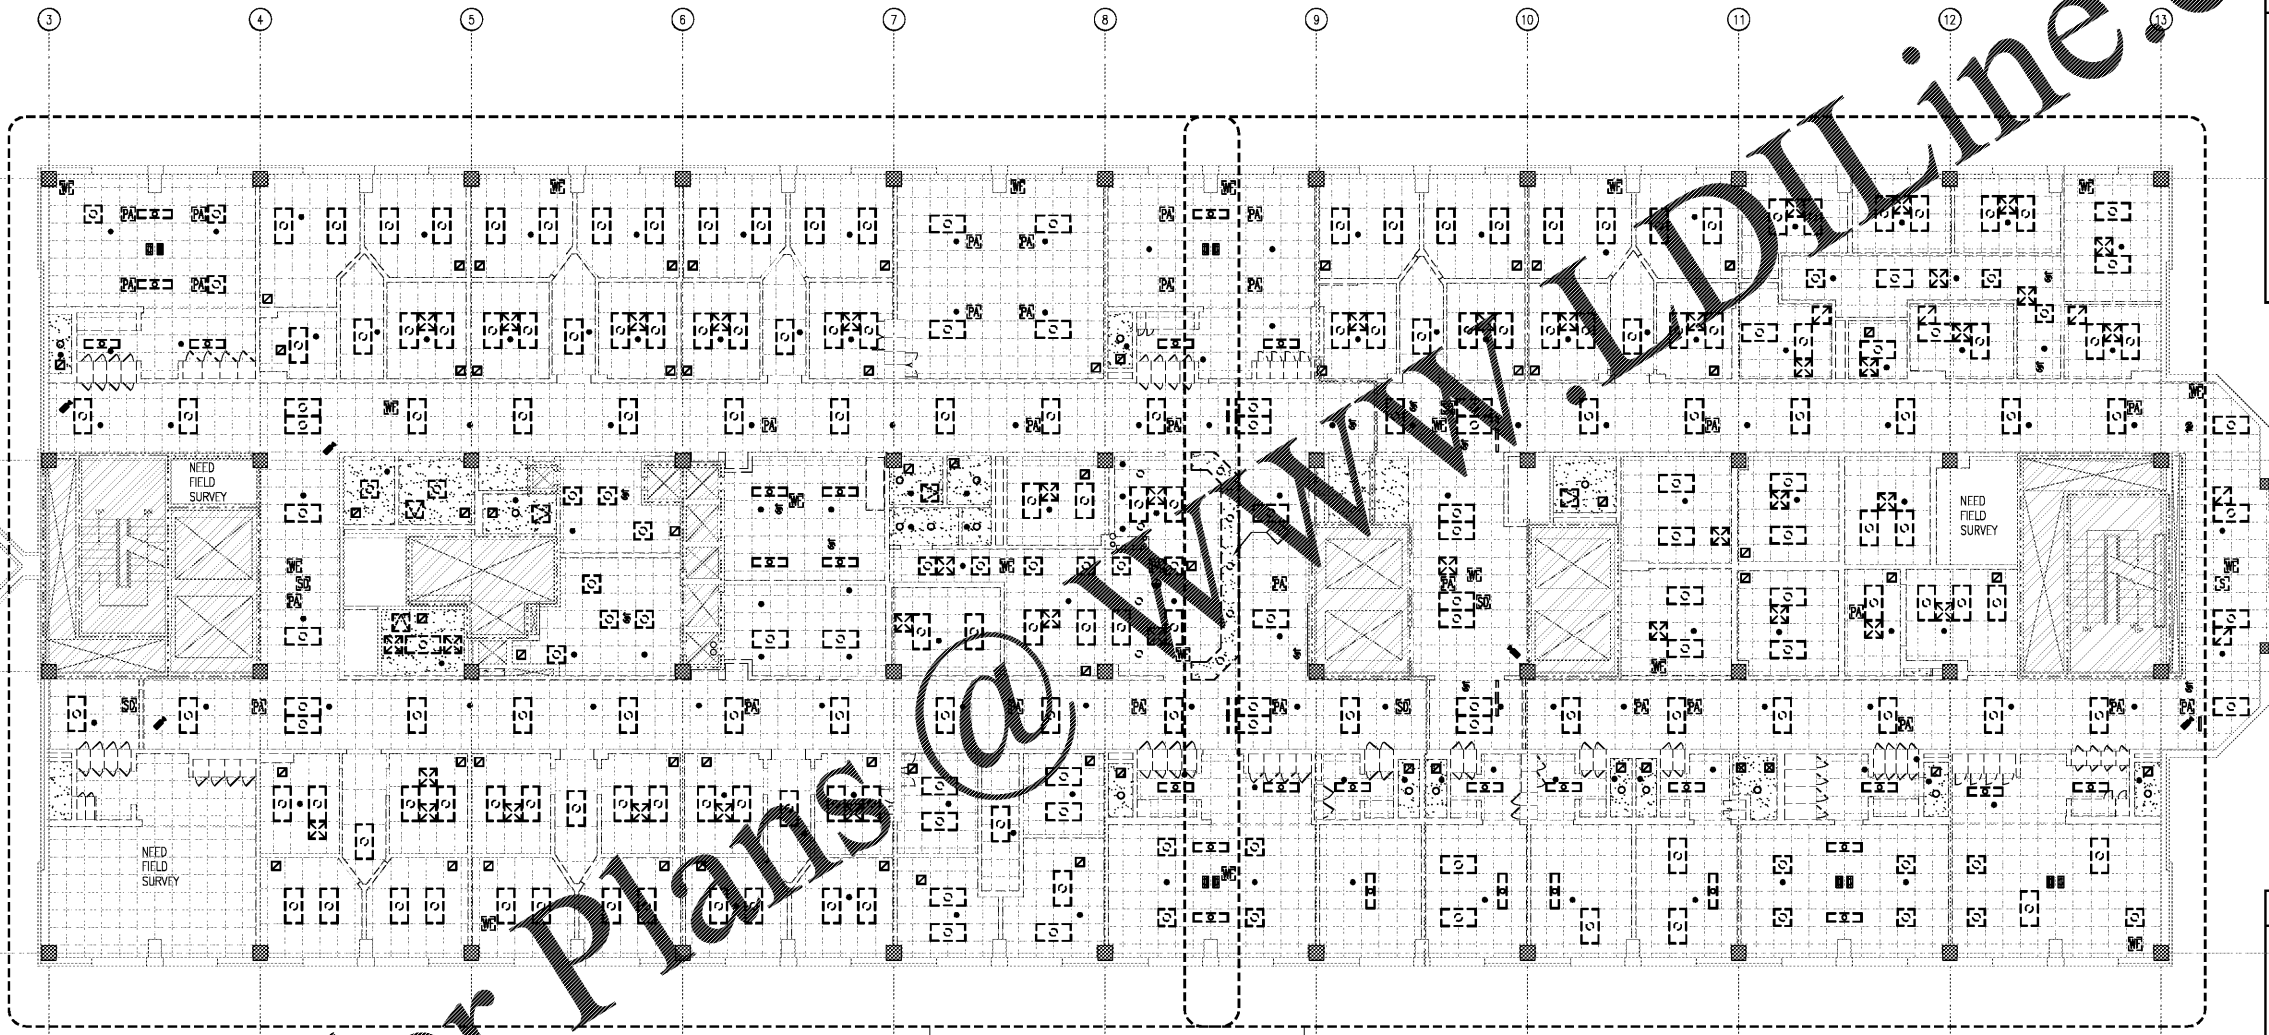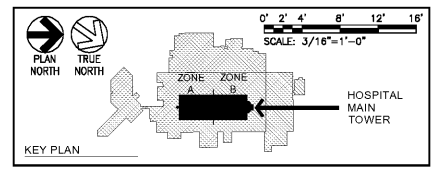

Order Plans @ [www.dline.com](mailto:www.dline.com)

1 FIFTH FLOOR - DEMOLITION RCP  
AD103 1/8" = 1'-0"

Revisions:  Date:	CONSULTANT	ARCHITECT/ENGINEER OF RECORD  590 MEANS STREET NW STE. 200 ATLANTA, GA 30318	STAMP  	Office of Construction and Facilities Management  VA U.S. Department of Veterans Affairs	Drawing Title FIFTH FLOOR - DEMOLITION RCP  Approved: Project Director	Phase FINAL SUBMITTAL  FULLY SPRINKLERED	Project Title RENOVATE GERIATRIC-MED-PSYCH INPATIENT 5TH FLOOR  Location Atlanta VA Medical Center - Atlanta, Ga.  Issue Date 06-07-2019	Project Number 508-17-101  Building Number Bldg C: Main Tower  Drawing Number AD103
-------------------------	------------	--	---------------	--	---	---	--	--