



KEY NOTES

- CONNECT NEW DUCTWORK TO THE EXISTING RISER. PROVIDE NEW FIRE DAMPER, SMOKE DAMPER, AND ACCESS DOOR. RE-USE EXISTING SMOKE DETECTOR. PROVIDE MANUAL DAMPERS (NOT SHOWN FOR CLARITY) FOR RETURN AND EXHAUST DUCT BRANCH TAPS TO RISERS.
- DRYER VENT RIGID ALUMINUM DUCT. COORDINATE WITH DRYER VENDOR ON SIZE AND LOCATION. WEATHER PROOF SEAL DUCT PENETRATION.
- DRYER HOODED WALL VENT. 0.02 INCH THICK ALUMINUM MILL FINISH WITH BACK DRAFT DAMPER. COORDINATE WITH DRYER VENDOR ON SIZE.
- PROVIDE FIRE DAMPER, SMOKE DAMPER, SMOKE DETECTOR AND ACCESS DOOR.

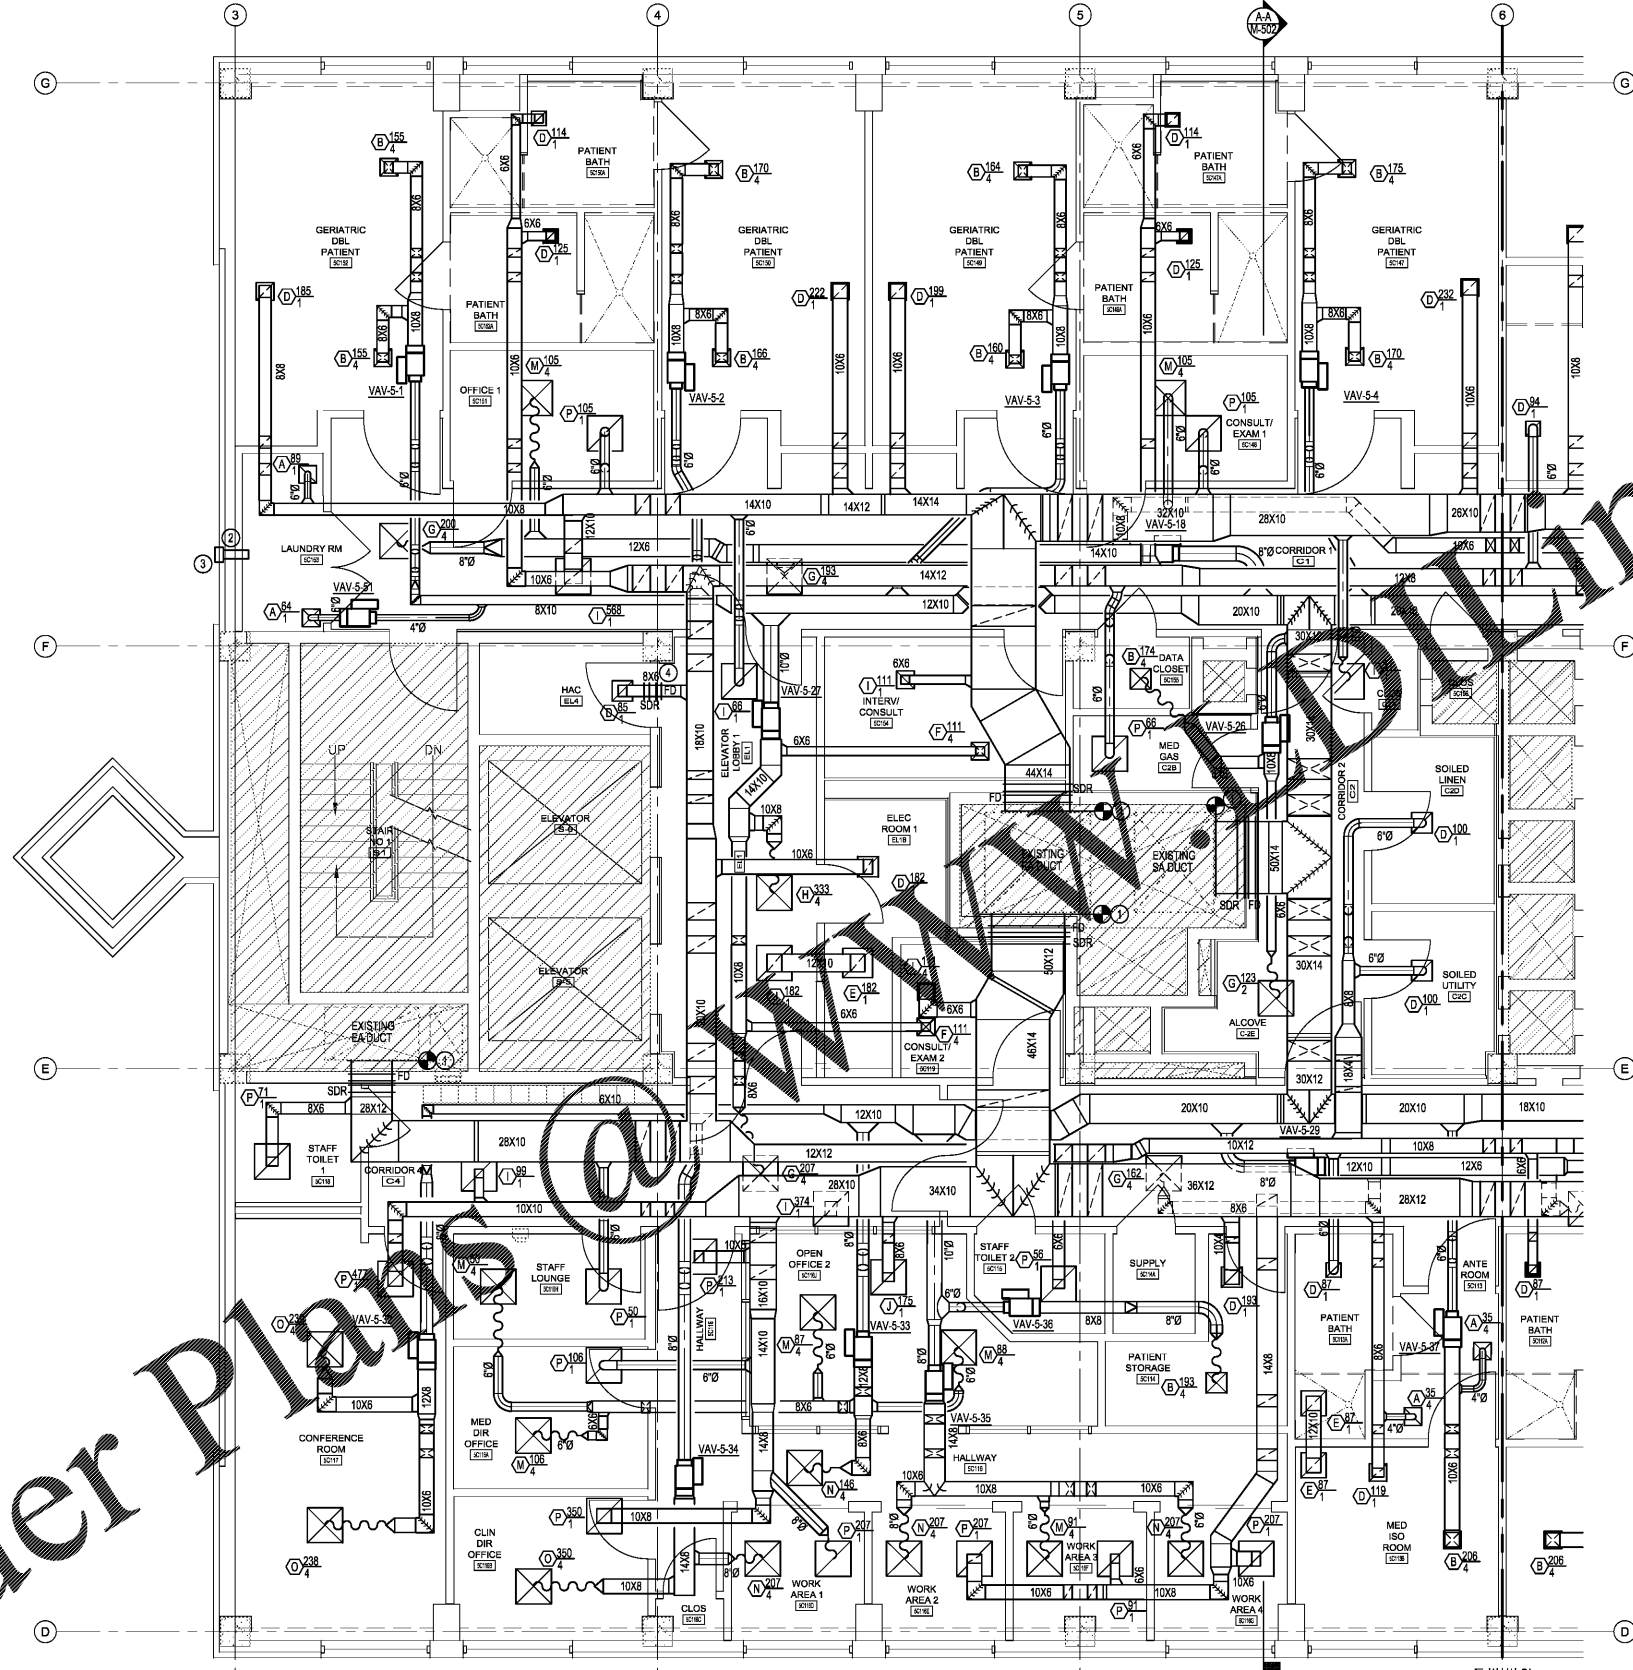

Order Plans @ www.dlplines.com

FIFTH FLOOR MECHANICAL NEW WORK PLAN
SCALE: 1/4" = 1'-0"

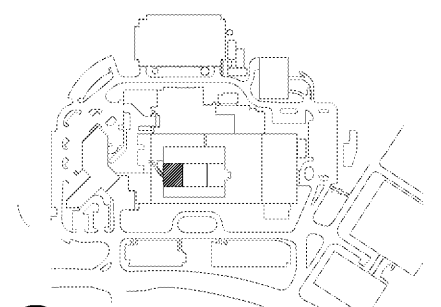

KEY PLAN
SCALE: NONE

<p>Revisions:</p> <table border="1" style="width: 100%; height: 40px;"> <tr><td style="width: 50px;"> </td><td> </td></tr> <tr><td> </td><td> </td></tr> <tr><td> </td><td> </td></tr> <tr><td> </td><td> </td></tr> </table>									<p>CONSULTANT</p> <p style="text-align: center;">CLARKNEXSEN</p> <p>440 Martin Luther King Jr. Blvd Macon, GA 31201 478.743.8415 Fax: 478.743.8239 www.clarknexsen.com</p>	<p>ARCHITECT/ENGINEER OF RECORD</p> <div style="display: flex; align-items: center;"> <p>TOLAND MIZELL MOLNAR</p> </div> <p>590 MEANS STREET NW STE. 200 ATLANTA, GA 30318</p>	<p>STAMP</p> <div style="border: 1px solid black; padding: 5px; text-align: center;"> <p>GEORGIA REGISTERED PROFESSIONAL ENGINEER</p> <p>NO. 031778</p> <p>W. A. WILLIAMS</p> </div>	<p>Office of Construction and Facilities Management</p> <p>VA U.S. Department of Veterans Affairs</p>	<p>Drawing Title</p> <p>FIFTH FLOOR MECHANICAL NEW WORK PLAN</p> <p>Approved: Project Director</p>	<p>Phase</p> <p>FINAL SUBMITTAL</p> <p>FULLY SPRINKLERED</p>	<p>Project Title</p> <p>RENOVATE GERIATRIC-MED-PSYCH INPATIENT 5TH FLOOR</p> <p>Location</p> <p>Atlanta VA Medical Center - Atlanta, Ga.</p>	<p>Project Number</p> <p>508-17-101</p> <p>Building Number</p> <p>Bldg C: Main Tower</p> <p>Drawing Number</p> <p>MH101</p>
							<p>Issue Date</p> <p>06-07-2019</p>	<p>Checked</p> <p>WAW</p>	<p>Drawn</p> <p>JPN</p>							