


KEY NOTES


- CONNECT NEW DUCTWORK TO THE EXISTING RISER. PROVIDE NEW FIRE DAMPER, SMOKE DAMPER, MANUAL DAMPER (NOT SHOWN FOR CLARITY) AND ACCESS DOOR. RE-USE EXISTING SMOKE DETECTOR.
- LOCATE DUCT STATIC PRESSURE SENSOR AT THIS LOCATION.

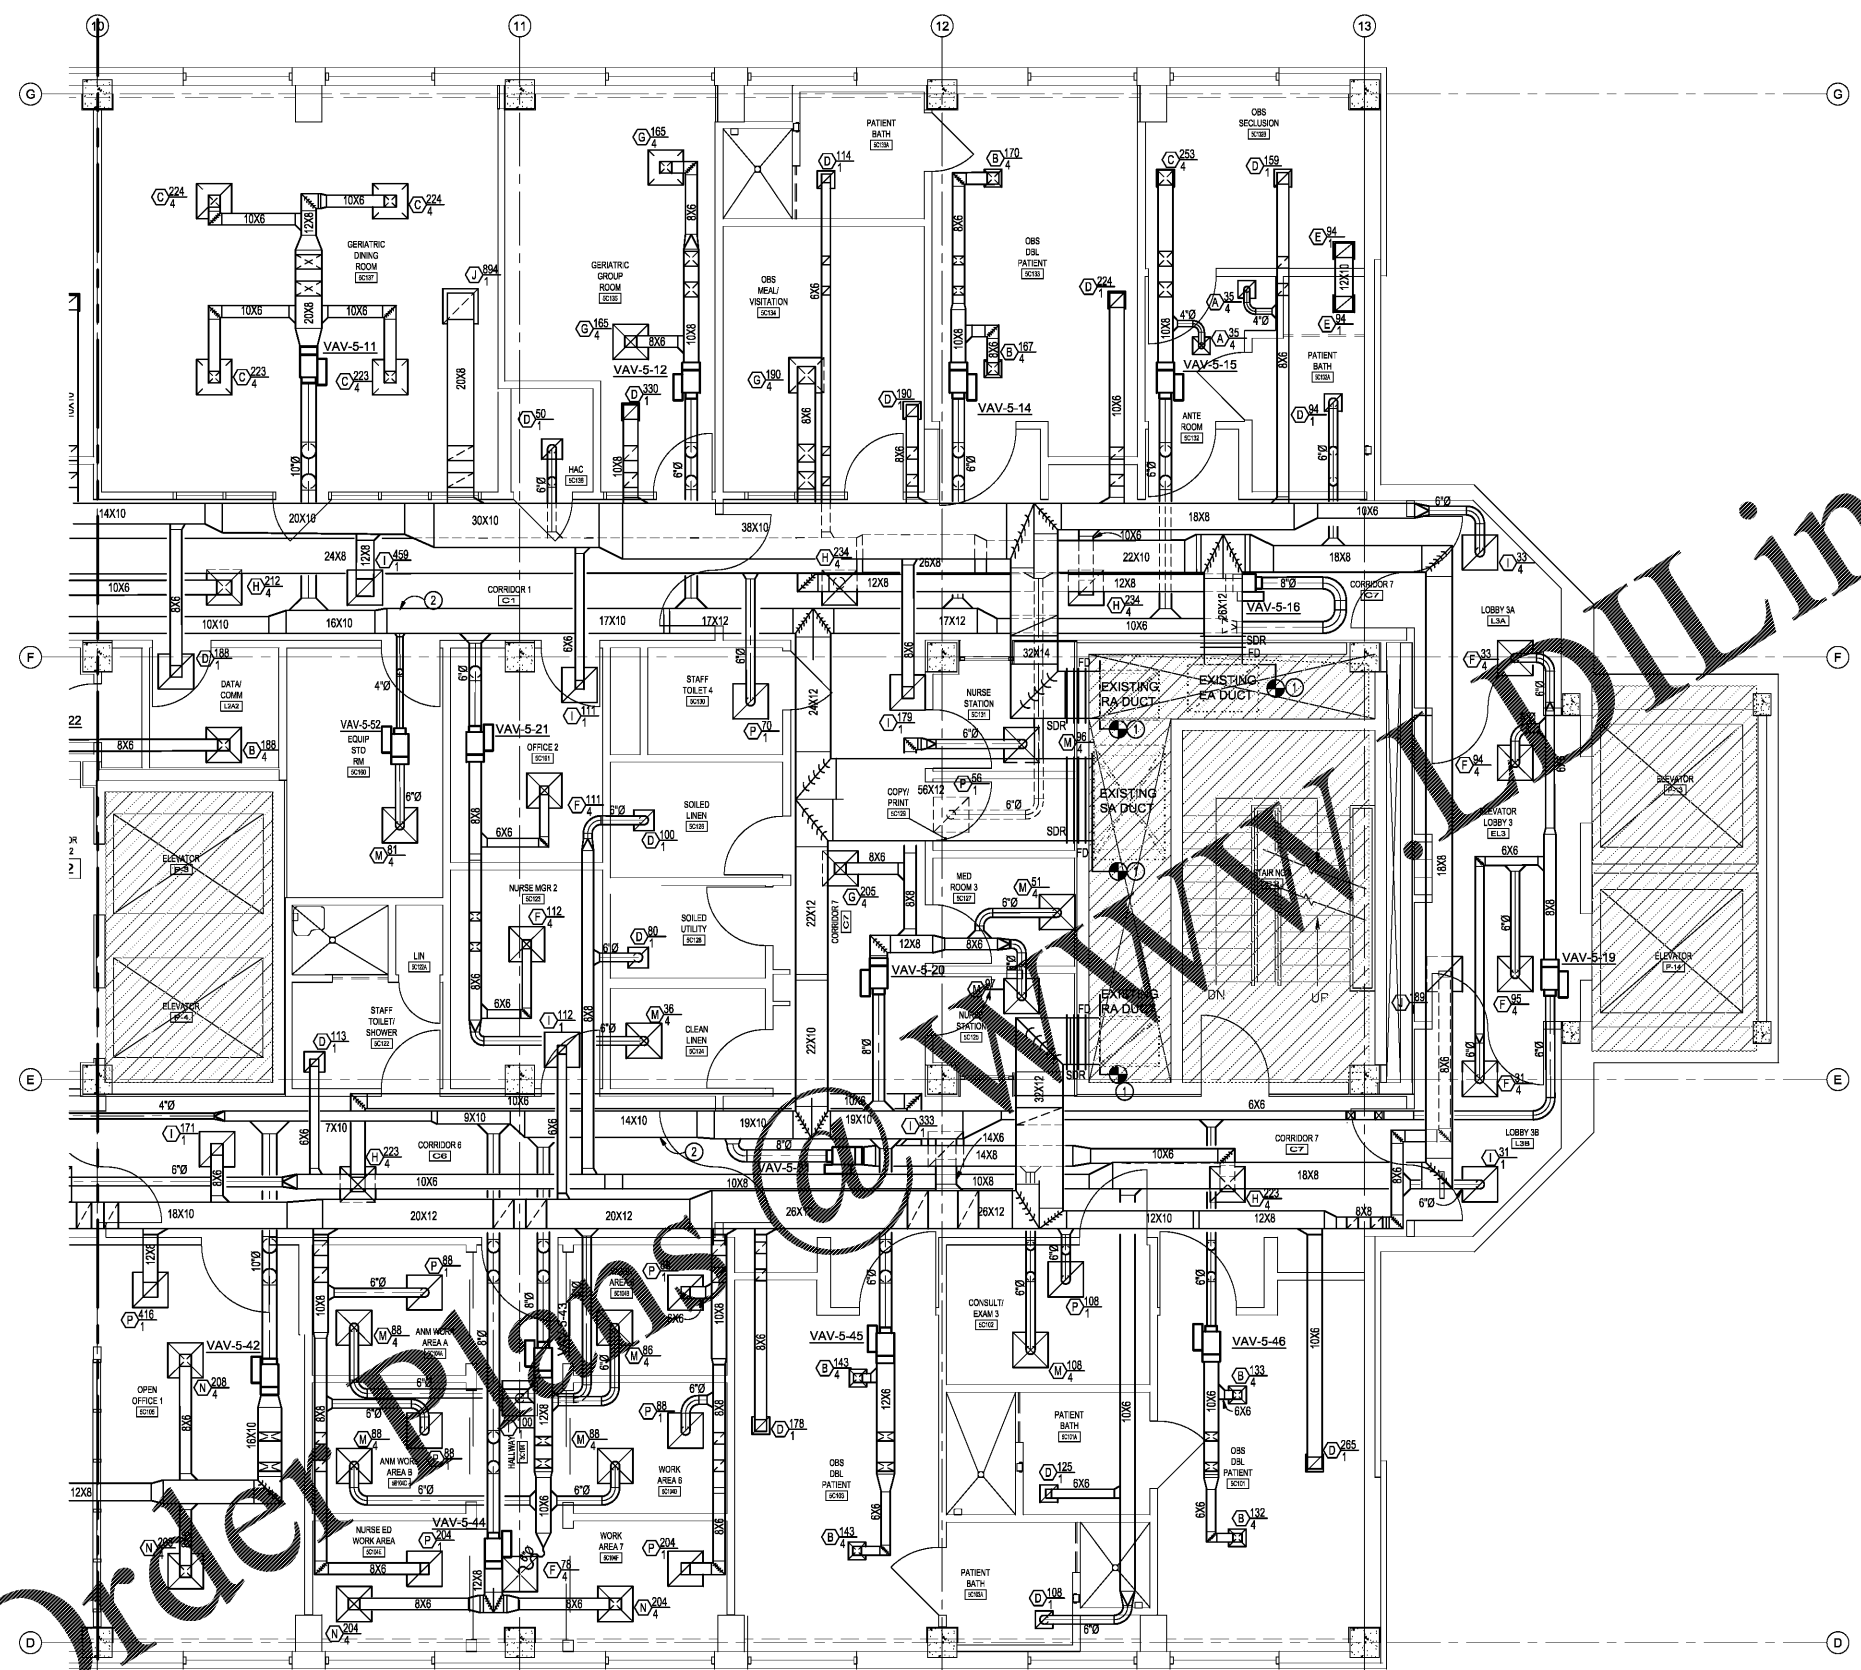

Order Plans

www.dlLine.com

FIFTH FLOOR MECHANICAL NEW WORK PLAN
SCALE: 1/4" = 1'-0"

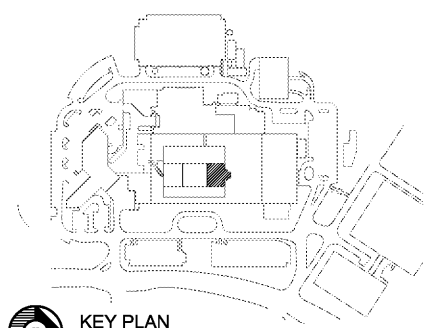

KEY PLAN
SCALE: NONE

Revisions:	Date:

CONSULTANT


CLARKNEXSEN

440 Martin Luther King Jr. Blvd
Macon, GA 31201
478.743.8415 Fax: 478.743.8239
www.clarknexsen.com

ARCHITECT/ENGINEER OF RECORD

TOLAND MIZELL MOLNAR

590 MEANS STREET NW
STE. 200
ATLANTA, GA 30318

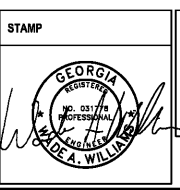

Office of Construction and Facilities Management

VA U.S. Department of Veterans Affairs

Drawing Title
FIFTH FLOOR MECHANICAL NEW WORK PLAN

Approved: Project Director

Phase
FINAL SUBMITTAL

FULLY SPRINKLERED

Project Title RENOVATE GERIATRIC-MED-PSYCH INPATIENT 5TH FLOOR		Project Number 508-17-101	
Location Atlanta VA Medical Center - Atlanta, Ga.		Building Number Bldg C: Main Tower	
Issue Date 08-07-2019	Checked WAW	Drawn KAG	Drawing Number MH103