


KEY NOTES

- ALL MITERED ELBOWS SHALL HAVE SINGLE THICKNESS TURNING VANES.

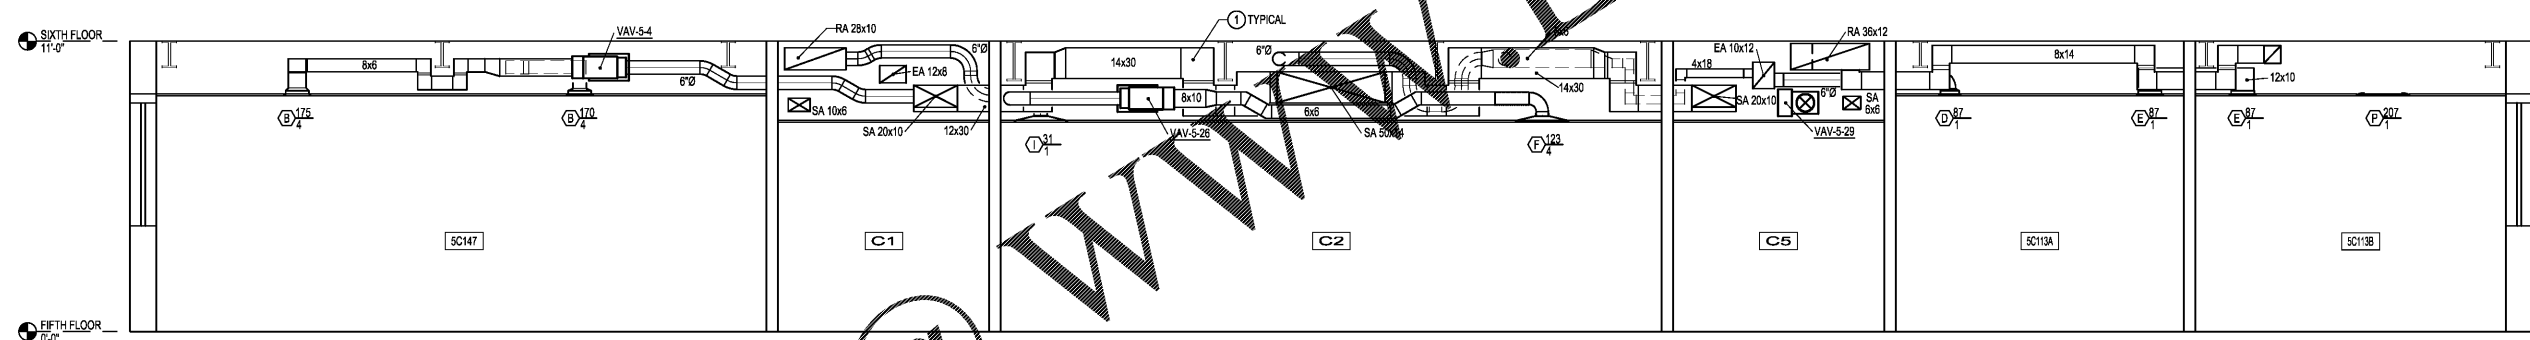

SECTION AA  
SCALE: 3/8" = 1'-0"

Order Plans @

WWW.LDILine.com

Revisions:	Date:

**CONSULTANT**

**CLARKNEXSEN**

440 Martin Luther King Jr. Blvd  
Macon, GA 31201  
478.743.8415 Fax: 478.743.8239  
www.clarknexsen.com

**ARCHITECT/ENGINEER OF RECORD**

**TOLAND MIZELL MOLNAR**

590 MEANS STREET NW  
STE. 200  
ATLANTA, GA 30318

**STAMP**

**Office of Construction and Facilities Management**

**VA** U.S. Department of Veterans Affairs

**Drawing Title**  
FIFTH FLOOR SECTIONS

**Approved:** Project Director

**Phase**  
FINAL SUBMITTAL

FULLY SPRINKLERED

**Project Title**  
RENOVATE GERIATRIC-MED-PSYCH INPATIENT 5TH FLOOR

**Location**  
Atlanta VA Medical Center - Atlanta, Ga.

**Issue Date**  
06-07-2019

**Checked**  
WAW

**Drawn**  
JPN

**Project Number**  
508-17-101

**Building Number**  
Bldg C: Main Tower

**Drawing Number**  
M-502

PROJECTS/0202/02/11M.VA.ATLANTA.RENOVATE.GERIATRIC.MED.PSYCH/5TH.FLOOR/SECTION.DWG