


A
B
C
D
E
F
T

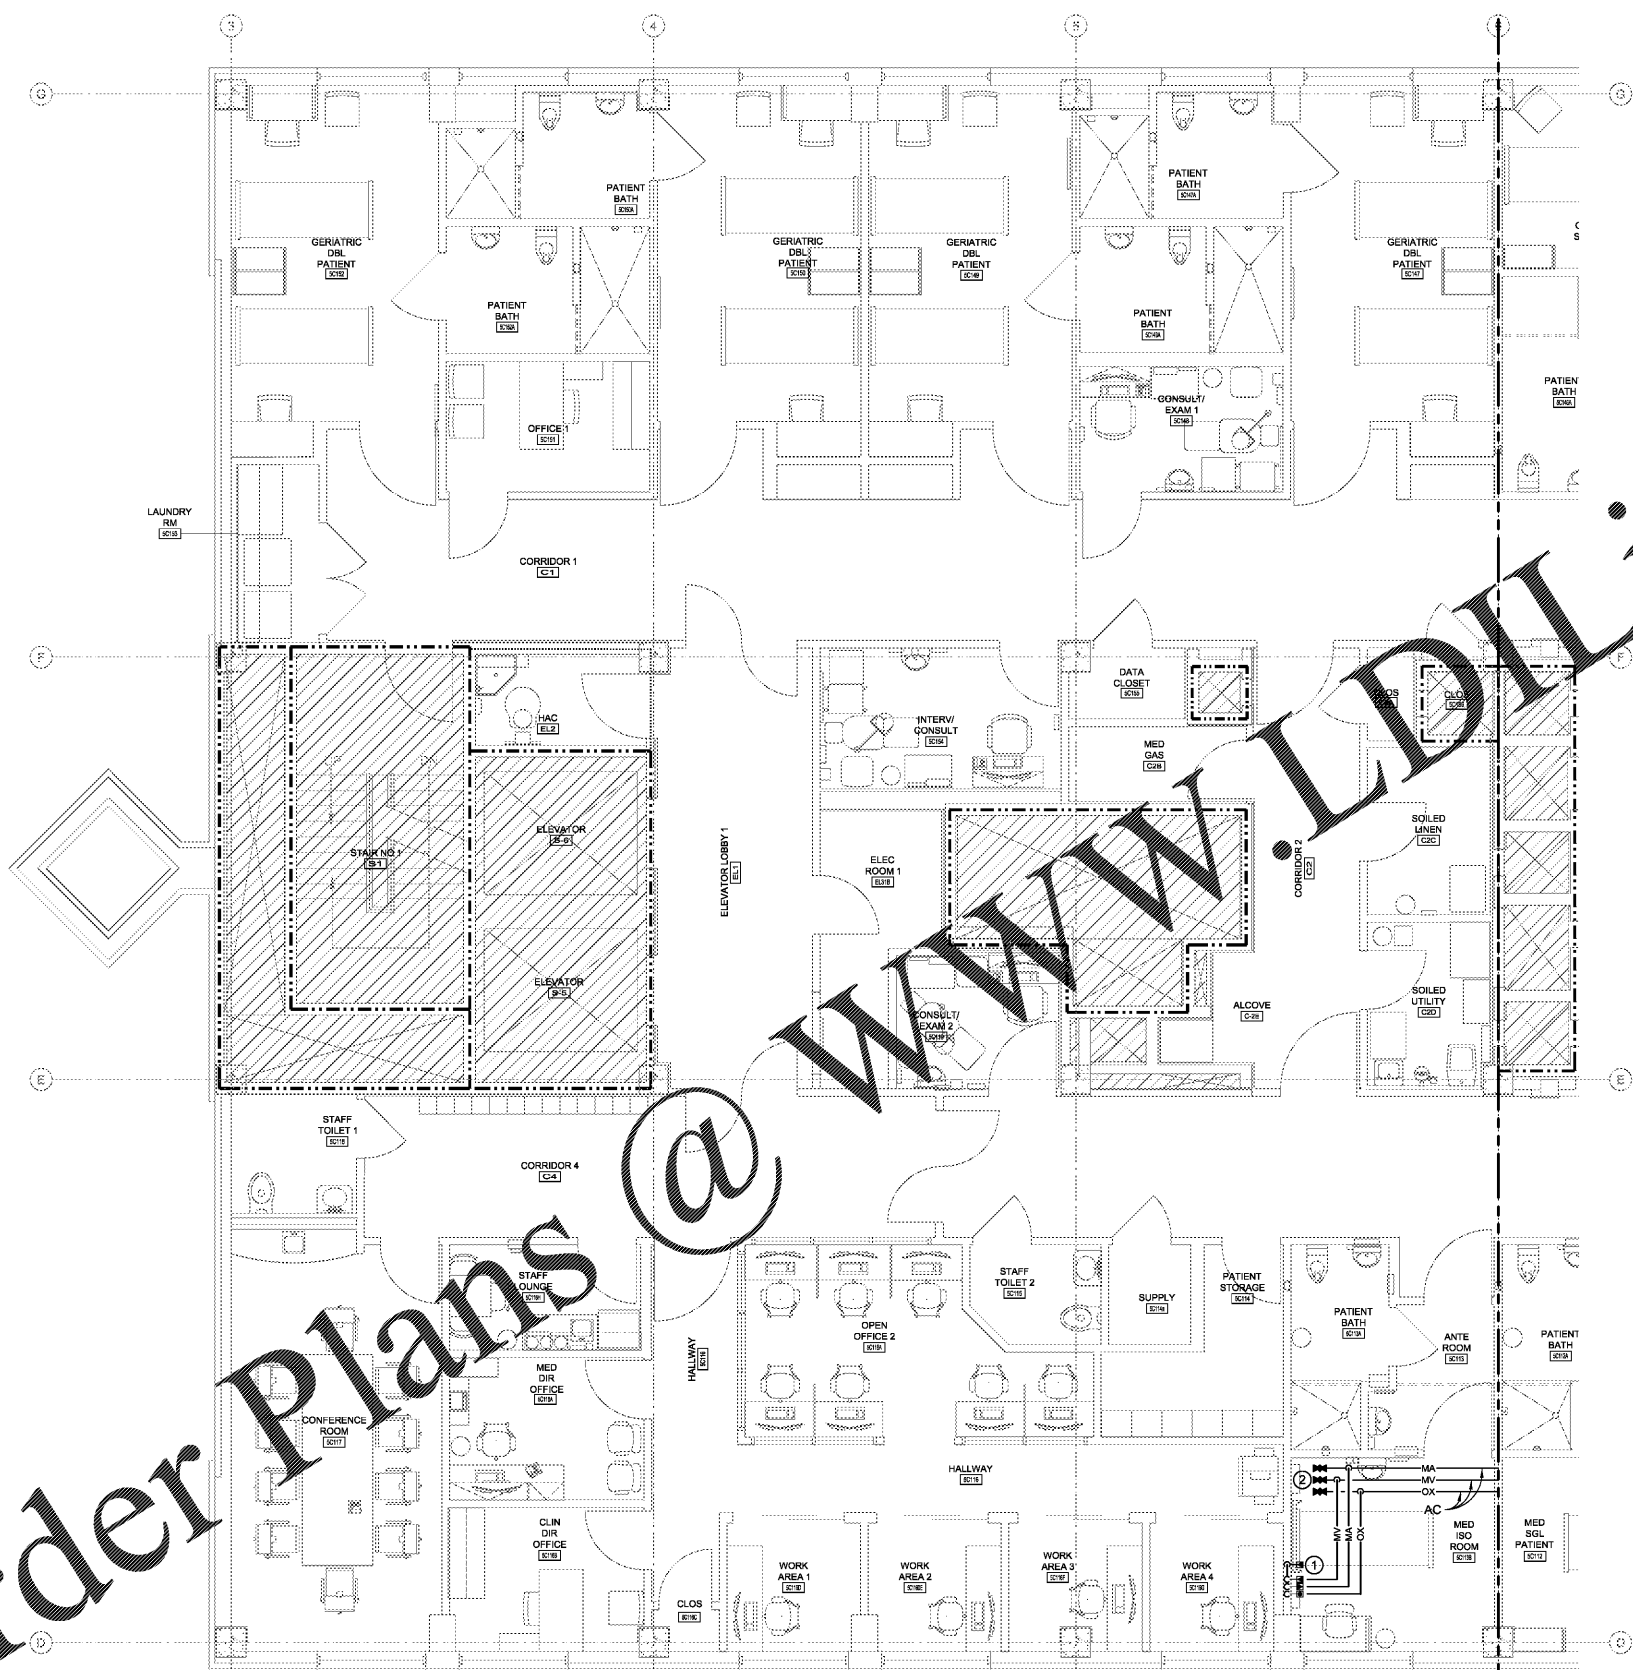


Order Plans @

GENERAL NOTES

- A. CONTRACTOR SHALL REMOVE AND REPAIR PORTIONS OF FLOORS, CEILINGS AND/OR SLABS AFFECTED BY PLUMBING MODIFICATIONS. REPAIR SURFACES TO MATCH EXISTING UNLESS NOTED OTHERWISE ON ARCHITECTURAL DRAWINGS.
- B. CONNECT PRESSURE SWITCHES TO AREA ALARM PANEL. COORDINATE WITH ELECTRICAL CONTRACTOR TO PROVIDE ALL NECESSARY CONDUIT, CONNECTORS AND CONDUCTORS FOR COMPLETE AND OPERABLE LEVEL 1 ALARM SYSTEM PER NFPA 99. ALL ALARM COMMUNICATION WIRING SHALL BE ROUTED IN CONDUIT. PLUMBING CONTRACTOR SHALL COORDINATE WITH ELECTRICAL CONTRACTOR TO PROVIDE NECESSARY EMT CONDUIT.
- C. PRIOR TO PERFORMING ANY WORK OR PURCHASING ANY MATERIAL, THE CONTRACTOR SHALL VERIFY WITH COR FOR THE EXISTING OUTLET AND INLET TERMINAL.
- D. ALL IN LINE MEDICAL GAS SHUT OFF VALVES SHALL BE OF LOCKING TYPE AND LOCKED OPEN UNLESS OTHERWISE NOTED.
- E. SEE ARCHITECTURAL PLANS FOR WALL RATINGS.

KEY NOTES

- 1. CONNECT MEDICAL AIR, OXYGEN, AND MEDICAL VACUUM TO HEADWALL UNIT. REFER TO ARCHITECTURAL DRAWINGS FOR HEIGHT AND LOCATION OF OUTLETS/INLETS. 2 MEDICAL AIR, 2 OXYGEN OUTLETS, AND 4 MEDICAL VACUUM INLETS WITH SLIDES.
- 2. PROVIDE AND INSTALL LOCKING THREE PIECE BALL VALVES ABOVE THE FIFTH FLOOR CEILING AT APPROXIMATE LOCATION INDICATED. VALVES SHALL BE LOCKED CLOSED.

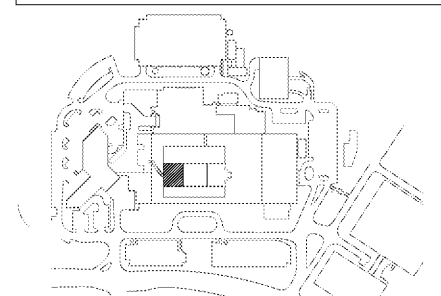

KEY PLAN
SCALE: NONE

FIFTH FLOOR MEDICAL GAS AND VACUUM DISTRIBUTION PLAN SOUTH
SCALE: 1/4" = 1'-0"

Revisions: Date:	CONSULTANT CLARKNEXSEN 440 Martin Luther King Jr. Blvd Macon, GA 31201 478.743.8415 Fax: 478.743.8239 www.clarknexsen.com	ARCHITECT/ENGINEER OF RECORD TOLAND MIZELL MOLNAR 990 MEANS STREET NW STE. 200 ATLANTA, GA 30318	STAMP 	Office of Construction and Facilities Management VA U.S. Department of Veterans Affairs	Drawing Title FIFTH FLOOR MEDICAL GAS AND VACUUM DISTRIBUTION PLAN SOUTH Approved: Project Director	Phase FINAL SUBMITTAL FULLY SPRINKLERED	Project Title RENOVATE GERIATRIC-MED-PSYCH INPATIENT 5TH FLOOR Location Atlanta VA Medical Center - Atlanta, Ga. Issue Date 06-07-2019	Project Number 508-17-101 Building Number Bldg C: Main Tower Drawing Number PP107
	Checked GTK	Drawn DLB	Checked GTK	Drawn DLB	Issue Date 06-07-2019	Checked GTK	Drawn DLB	Project Number 508-17-101 Building Number Bldg C: Main Tower Drawing Number PP107