



DEMOLITION KEY NOTES

1. IN THIS SPACE REMOVE LIGHTS, SWITCHES, RECEPTACLES, DATA/COMMUNICATIONS OUTLETS, NURSE CALL DEVICES, AND ANY HEADWALL EQUIPMENT. REMOVE BRANCH CIRCUITRY BACK TO NEAREST REMAINING DEVICE OR SERVING PANEL.
2. IN THIS SPACE REMOVE ANY WALL AND CEILING MOUNTED FIRE ALARM DEVICES. REMOVE ANY EXISTING CABLING BACK TO NEAREST REMAINING DEVICE OR SERVING PANEL.
3. NO WORK IN THIS SPACE. CONTRACTOR SHALL ENSURE THAT LIGHTING AND POWER MAINTAIN CURRENT OPERATION UPON COMPLETION OF PROJECT.
4. ALL ELECTRICAL EQUIPMENT TO REMAIN IN THIS SPACE SHALL BE PROTECTED FROM DAMAGE FOR RECONNECTION DURING NEW WORK. RECEPTACLE LOCATED BELOW PANEL LGS-2 REMAIN CONNECTED.
5. EXISTING CCTV BOX SHALL REMAIN AND BE RELABELED "EMERGENCY FEED THRU BOX".
6. ALL EQUIPMENT IN THIS SPACE SHALL BE REMOVED UNLESS OTHERWISE NOTED.
7. EXISTING PANEL TO BE STORED AND TO BE REINSTALLED IN NEW LOCATION DURING NEW CONSTRUCTION. CONTRACTOR SHALL PROTECT PANEL FROM DAMAGE DURING CONSTRUCTION.
8. EXISTING TELECOMMUNICATIONS EQUIPMENT AND CABLING IN THIS SPACE TO REMAIN.
9. EXISTING DATA RACK TO BE REMOVED AFTER ALL DATA DROPS BEING SERVED HAVE BEEN REMOVED.
10. EXISTING SOFTWARE HOUSE ACCESS CONTROL ENCLOSURE TO BE RELOCATED.
11. APPROXIMATE LOCATION OF PANEL 6XLB LOCATED ON FLOOR ABOVE.

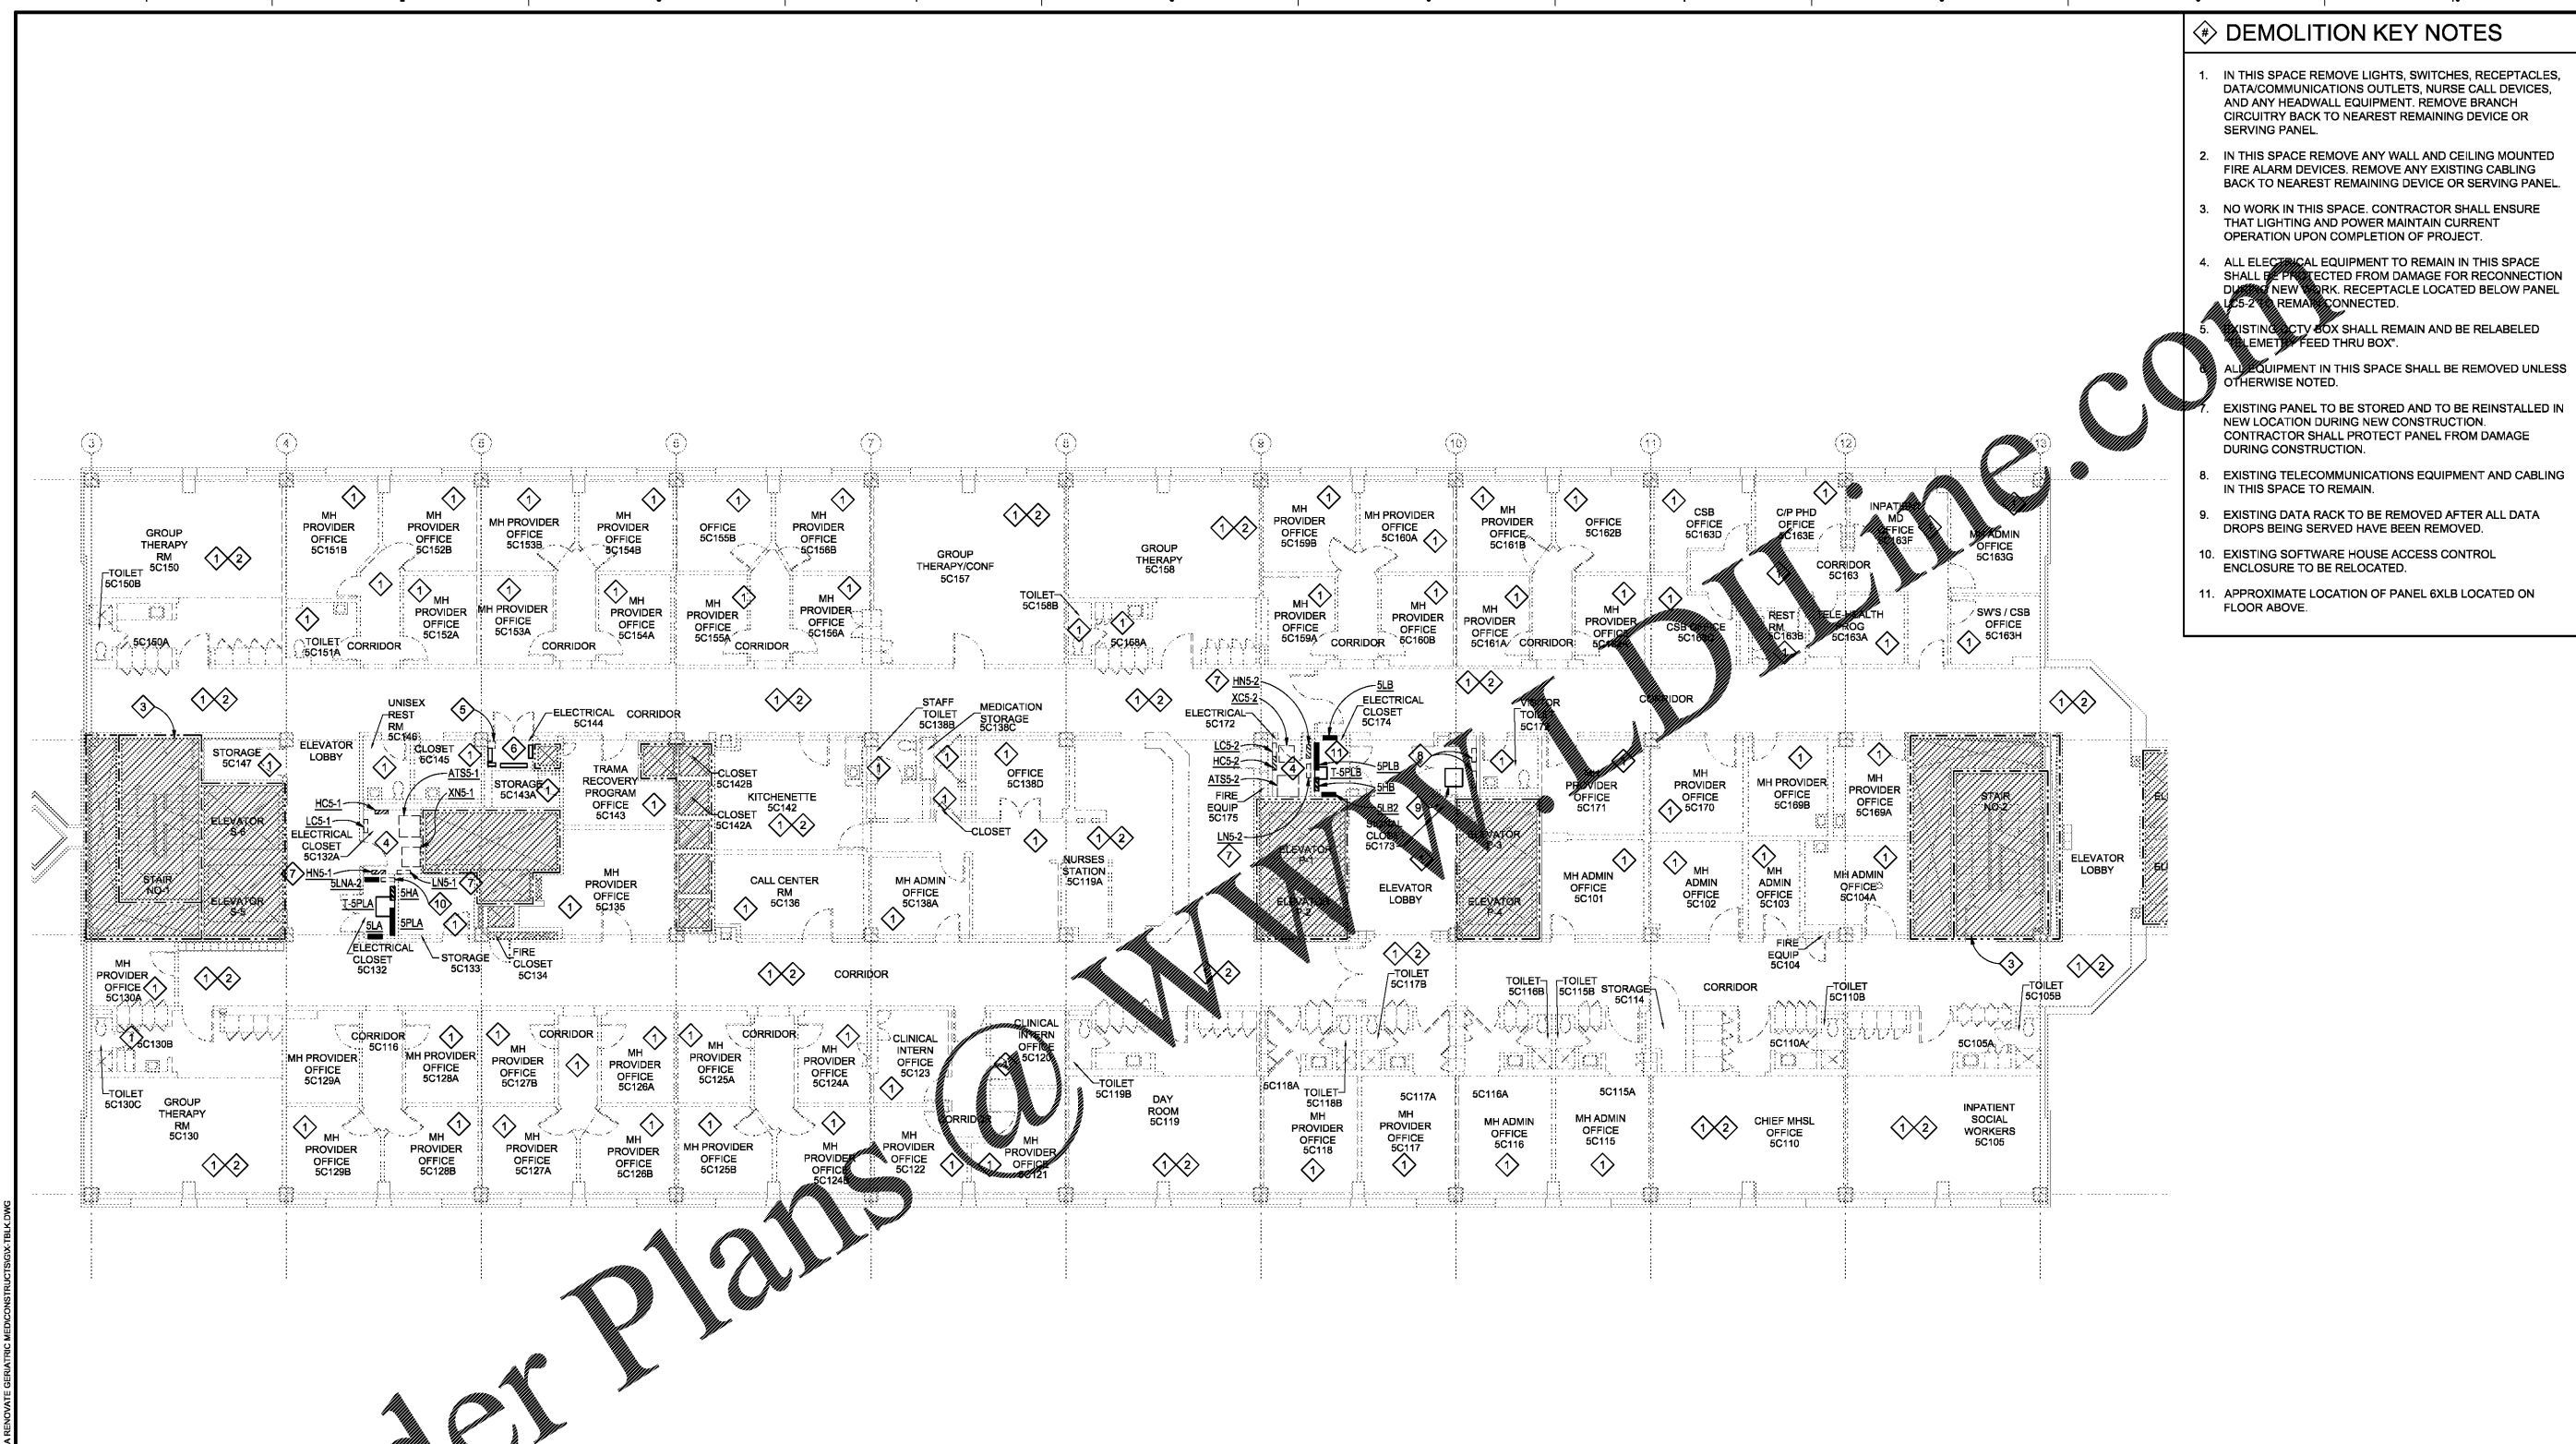

Order Plans @

FIFTH FLOOR ELECTRICAL DEMOLITION PLAN
SCALE: 1/8" = 1'-0"

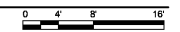

Revisions:	Date:

CONSULTANT


CLARKNEXSEN

440 Martin Luther King Jr. Blvd
Macon, GA 31201
478.743.8415 Fax: 478.743.8239
www.clarknexsen.com

ARCHITECT/ENGINEER OF RECORD

TOLAND MIZELL MOLNAR

590 MEANS STREET NW
STE. 200
ATLANTA, GA 30318

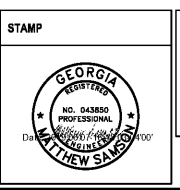

Office of Construction and Facilities Management

VA U.S. Department of Veterans Affairs

Drawing Title

FIFTH FLOOR ELECTRICAL DEMOLITION PLAN

Approved: Project Director

Phase

FINAL SUBMITTAL

FULLY SPRINKLERED

Project Title	RENOVATE GERIATRIC-MED-PSYCH INPATIENT 5TH FLOOR	Project Number	508-17-101
Location	Atlanta VA Medical Center - Atlanta, Ga.	Building Number	Bldg C: Main Tower
Issue Date	06-07-2019	Checked	PEW
Drawn	TWG	Drawing Number	ED101