
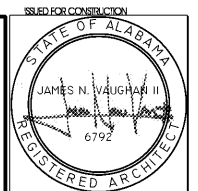


Order Plans @ www.huddlehouse.com

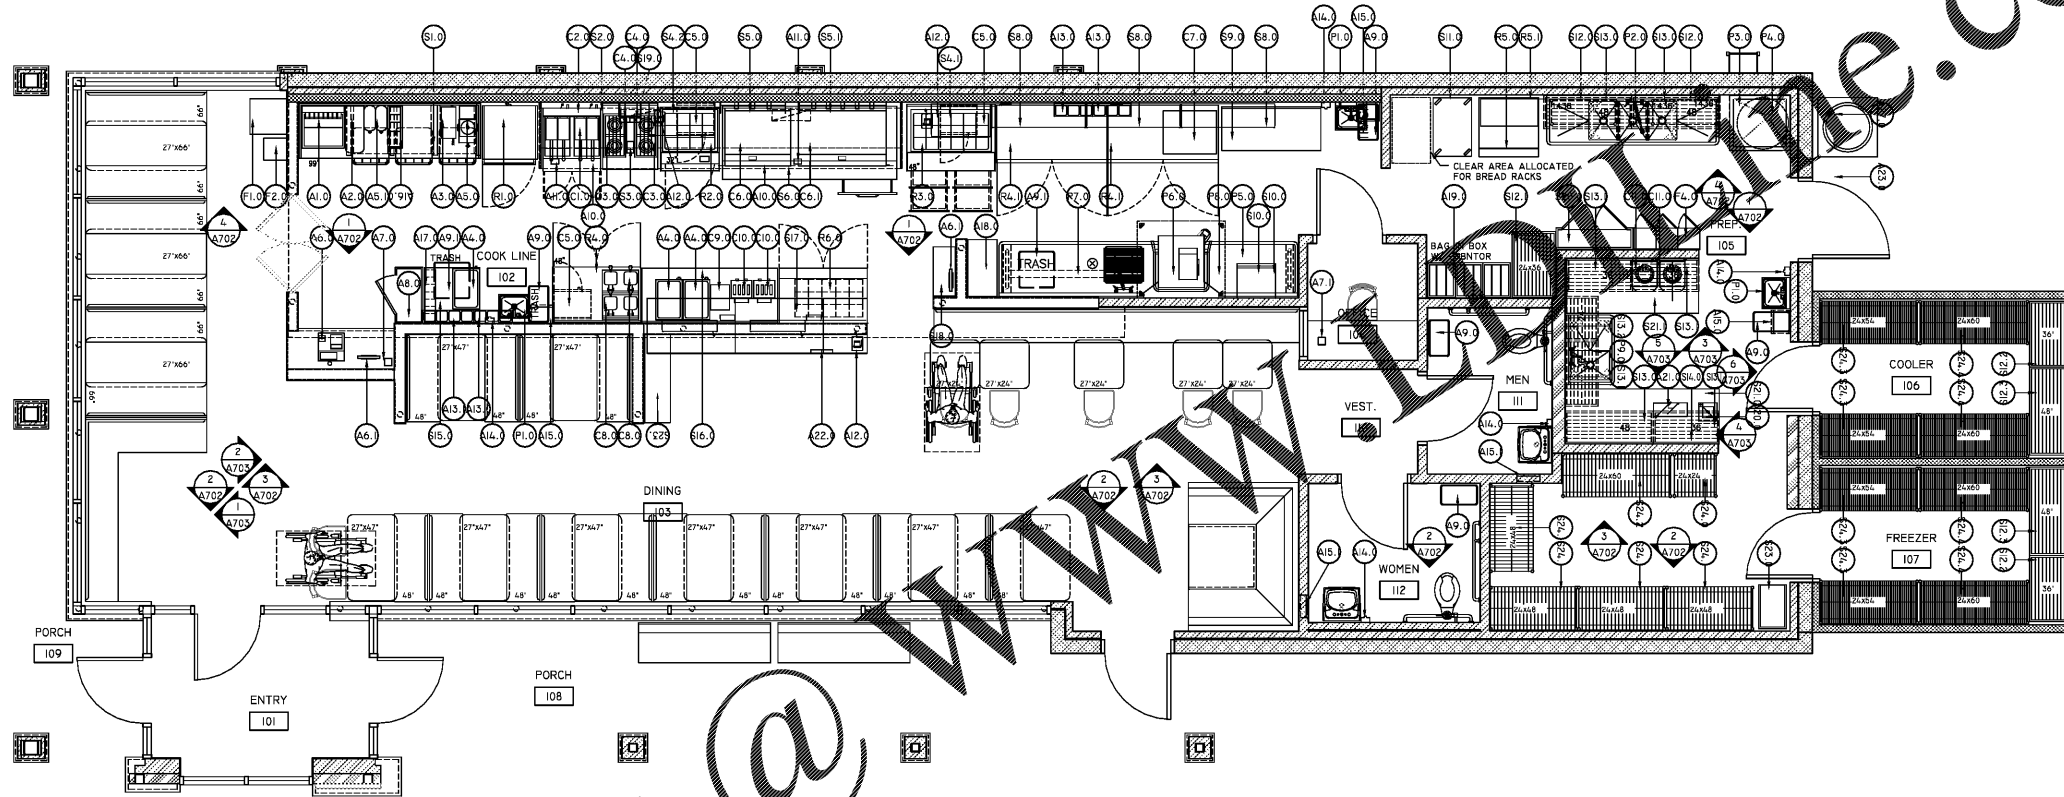

JOB NO. L1908

NORWOOD ARCHITECTS
 807 Forsyth St., N.W.
 Atlanta, Georgia 30318
 ph. 478.921.0302 fax. 478.921.0301 www.norwoodarchitect.com

HUDDLE HOUSE
 EVO 2000 RESTAURANT
 15477 HWY 43 RUSSELLVILLE, AL
 FRANKLIN CO. 35653

NO.	ISSUE DATE
	PERMIT SET 07/05/2019

DRAWING NUMBER
 EQUIPMENT
 PLAN

A701