
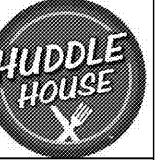


Order Plans @

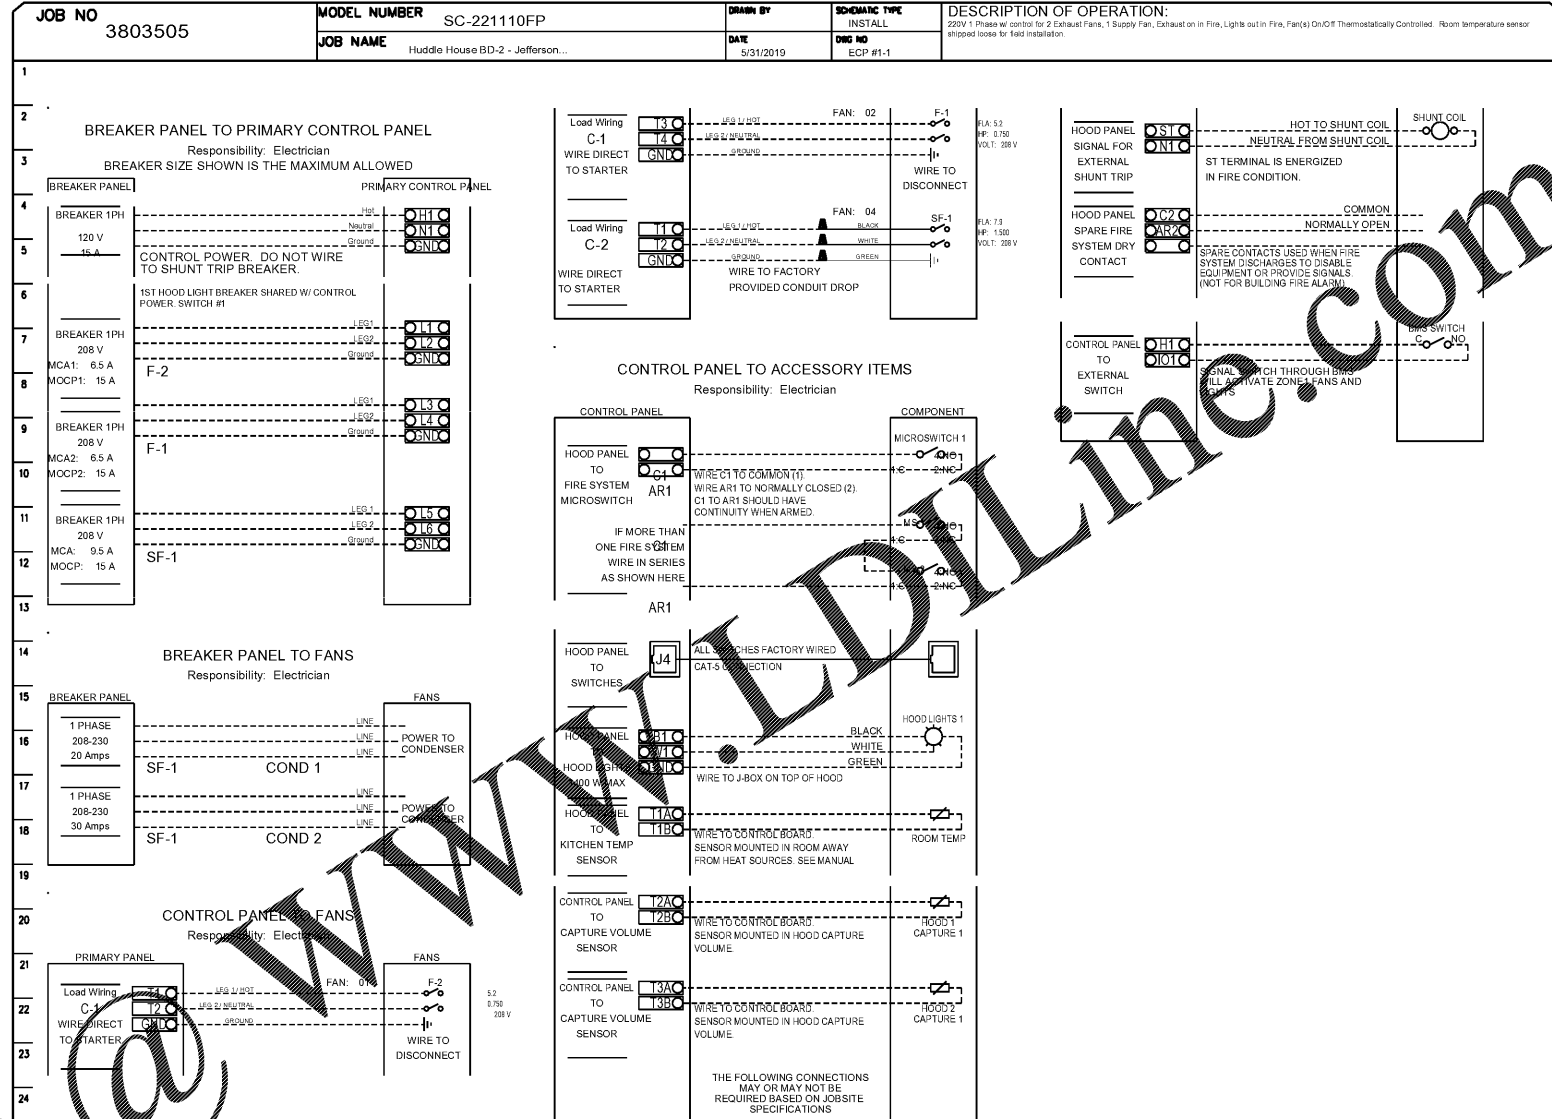

JOB NO. LI908

NORWOOD ARCHITECTS
807 Corporate Blvd. NW
Atlanta, Georgia 30318
ph. 678-921-0302 fax. 678-921-0301
www.norwoodarchitects.com

HUDDLE HOUSE
EVO 2000 RESTAURANT
US HWY 43 RUSSELLVILLE, AL
FRANKLIN CO. 35653

NO.	ISSUE DATE
	PERMIT SET 7/2019

DRAWING NUMBER

MH104