


TOWN OF HOLLY SPRINGS  
 PIN: 0668574561  
 DB-16083 PG. 1885  
 BM. 2008 PG. 817

SEE TAB  
 FOR  
 NC ORD (NO. 13/2011)  
 IN GENERAL  
 OF SCHEDULED FEES  
 ELEMENTS: 42.50 FEET  
 (NO. 10)

SEE TAB  
 FOR  
 NC ORD (NO. 13/2011)  
 IN GENERAL  
 OF SCHEDULED FEES  
 ELEMENTS: 42.50 FEET  
 (NO. 10)

2 SITE SKETCH FOR CONTEXT  
 SCALE: 1" = 30'-0"

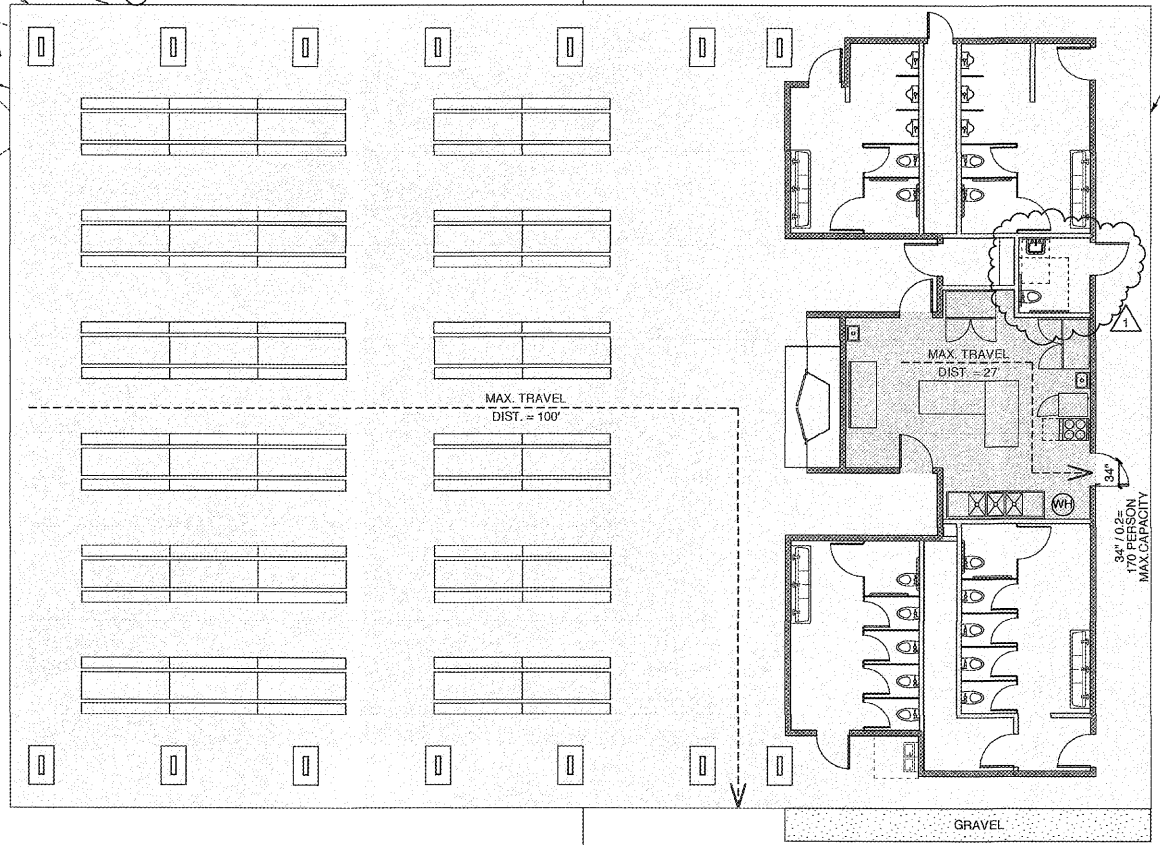

1 LIFE SAFETY PLAN  
 SCALE: 1/8" = 1'-0"

AREAS	
3,849 SF	PICNIC AREA
440 SF	RESTROOM / KITCHEN AREA
3,267 SF	SHELTER WALKWAY AREA
7,556 SF	TOTAL AREA

EGRESS REQ. & CODE REF.	
PICNIC AREA USE: A3 ASSEMBLY 3,849 SF @ 100 PEOPLE	
KITCHEN AREA USE: BUSINESS 440 SF @ 3 PEOPLE	
20 x 12' = 4' CLEAR EGRESS WIDTH PER 1005.1 OF NCSBC	
SINGLE EXIT PER TABLE 1015.1 (LESS THAN 49 PERSONS) & 1014.3 (LESS THAN 100 FT. EGRESS TRAVEL) OF NCSBC	
DOORS TO HAVE 32" MIN. CLR. PER 404.2.2 OF ANSI A117.1	

Order Plans @

WWW.LDILING.COM

WEEKS  
 TURNER  
 ARCHITECTURE

WEEKS TURNER ARCHITECTURE, PA  
 3805-109 Durham Drive  
 Raleigh, North Carolina 27603  
 919.779.9797  
 www.weeksturner.com

**BNK**

BASS, NIXON &  
 KENNEDY, INC.  
 CONSULTING ENGINEERS  
 8310 Chapel Hill Road  
 Suite 250  
 Raleigh, NC 27807

919.851.4422 919.851.8868 fax  
 Cert. No.'s NCBELS (C-0110)  
 NCBOLA (C-0267)



FOR PERMIT  
 PROCESS ONLY

PROJECT TITLE  
**SUGG FARM  
 PICNIC SHELTER**  
 2401 GRIGSBY AVE.  
 HOLLY SPRINGS, NORTH CAROLINA

PROJECT NO.  
**1732**  
 DRAWING TITLE  
**LIFE SAFETY**

SHEET 2 OF 7

**A0.2**

PLOT DATE 4/8/19  
 REVISION 11/27/18  
 12/19/18

This original sheet is 24" x 36", other dimensions indicate it has been altered.  
 All information on this sheet is the property of Weeks Turner Architecture and may not be duplicated in whole or in part without written authorization from Weeks Turner Architecture. 2008 ©