

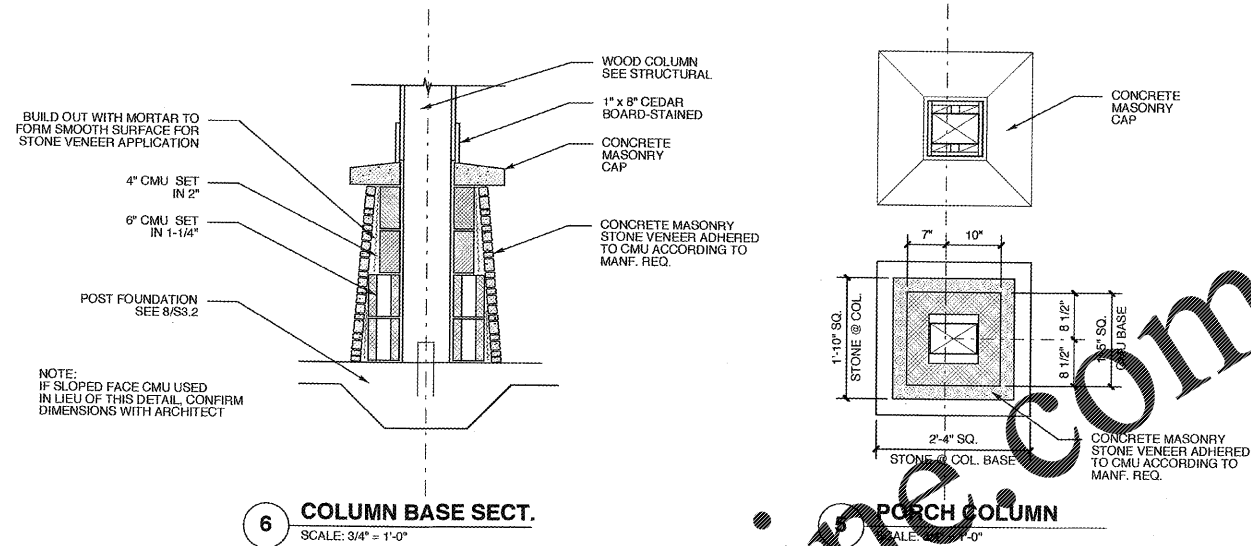
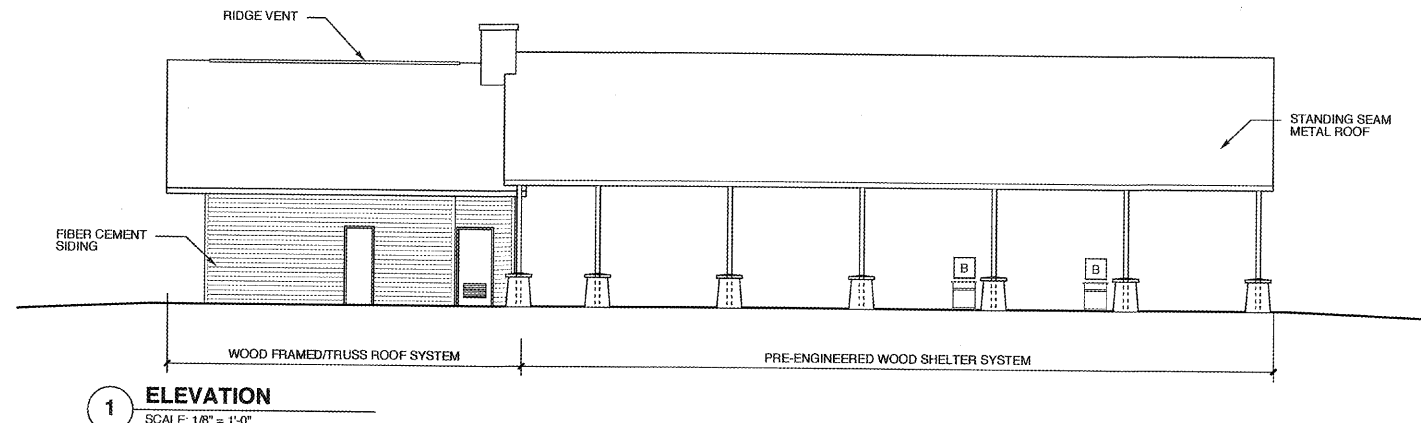
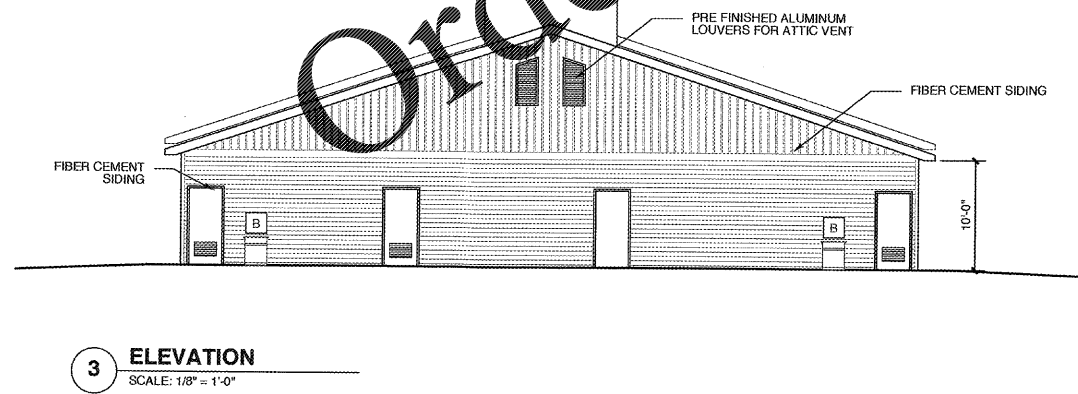


EQUIPMENT SCHEDULE				
MK	QTY	DESCRIPTION	MANUFACTURER - MODEL	COMMENTS
A	9	FOLD DOWN STAINLESS STL. TABLE 200 LB. LOAD CAPACITY LOCKING HEAVY DUTY STEEL BRACKETS	THE QUICK BENCH	MTD. 34" AFF MAX.
B	6	32 GAL. RECEPTACLE	NORTHGATE-POWDER CTD, FINISH	ANCHOR TO SLAB

NOTE:
ALL EQUIPMENT BRAND NAMES, SPECIFIC HARDWARE AND CONNECTION DETAILS SHALL BE VERIFIED WITH THE EQUIPMENT DEALER AND OWNER PRIOR TO BIDDING, PURCHASE OR INSTALLATION.
GENERAL CONTRACTOR SHALL FIELD VERIFY ALL DIMENSIONS PRIOR TO EQUIPMENT ROUGH-IN.
GC TO PROVIDE BLOCKING AS NEEDED.
EQUAL SUBSTITUTIONS WILL BE REVIEWED PER SPEC SECTION 016000.

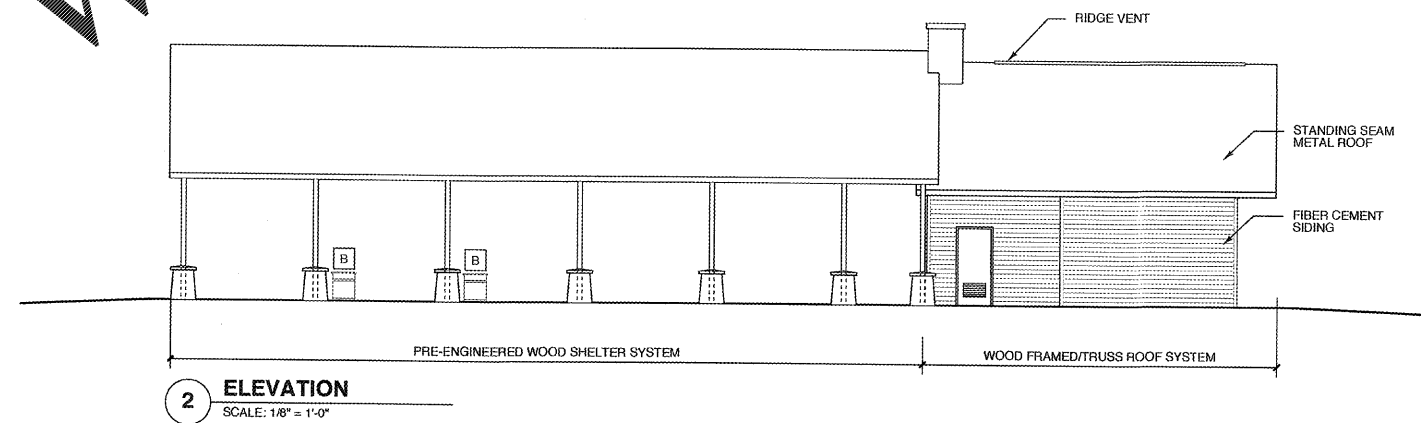

ATTIC VENTILATION	
1583 SF ATTIC AREA (KITCHEN/RESTROOMS)	
1583/300 = 5.3 SF FREE VENT. AREA REQ'D	
50 PERCENT OF THE REQUIRED VENTILATING AREA PROVIDED BY VENTILATORS LOCATED IN THE UPPER PORTION OF THE ROOF TO BE VENTILATED. AT LEAST 3 FEET ABOVE EAVE OR CORNICE FINISH WITH THE BALANCE OF THE REQUIRED VENTILATION PROVIDED BY THE EAVE OR CORNICE VENTS.	

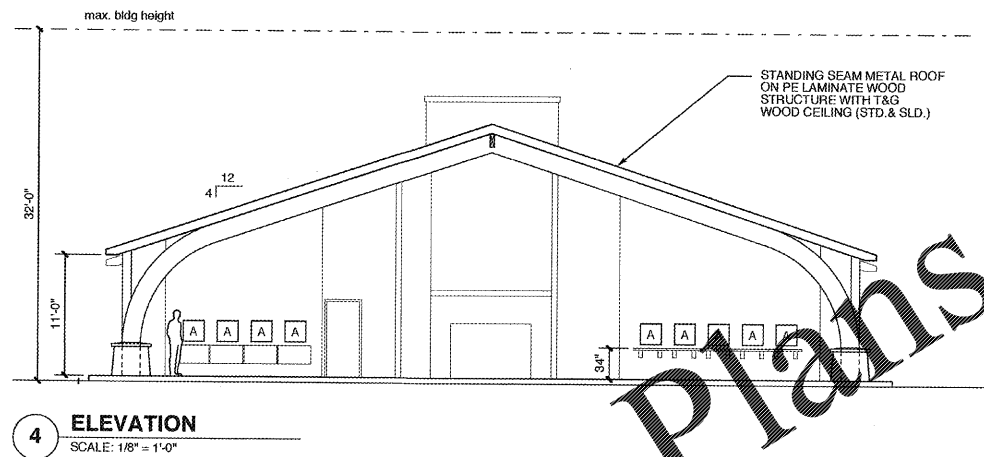

**WEEKS
TURNER
ARCHITECTURE**

WEEKS TURNER ARCHITECTURE, PA
3305-103 Durham Drive
Raleigh, North Carolina 27603
919.779.9797
www.weeksturner.com

BNK
**BASS, NIXON &
KENNEDY, INC.**
CONSULTING ENGINEERS
6510 Chapel Hill Road
Suite 250
Raleigh, NC 27607
919.851.4422 919.851.8688 fax
Cert. No.'s NCBELS (C-0110)
NCBOLA (C-0267)



**FOR PERMIT
PROCESS ONLY**

PROJECT TITLE
**SUGG FARM
PICNIC SHELTER**
2401 GRIGSBY AVE.
HOLLY SPRINGS, NORTH CAROLINA

PROJECT NO.
1732

DRAWING TITLE
ELEVATIONS

SHEET 4 OF 7

A2

PLOT DATE 4/8/19
REVISION 4/8/19

This original sheet is 24" x 36", other dimensions indicate it has been altered.
All information on this sheet is the property of Weeks Turner Architecture and may not be duplicated in whole or in part without written authorization from Weeks Turner Architecture, 2008 ©