




15 ELEV. - ROOM 102
SCALE: 1/2" = 1'-0"

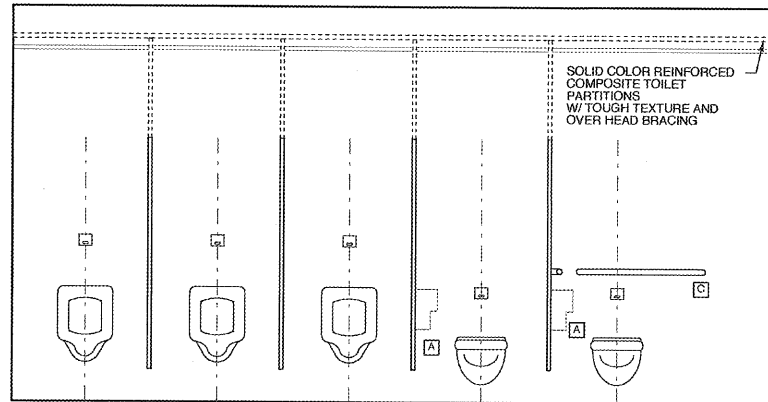


14 ELEV. - ROOM 102
SCALE: 1/2" = 1'-0"

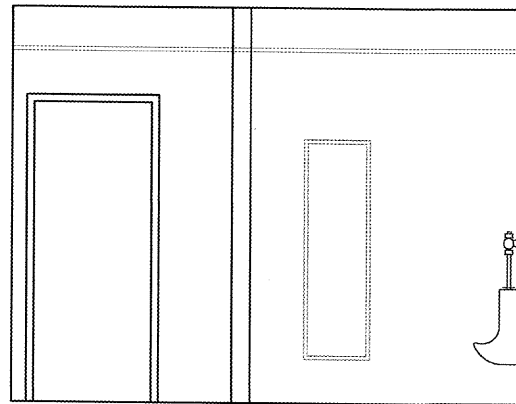


13 ELEV. - ROOM 102
SCALE: 1/2" = 1'-0"

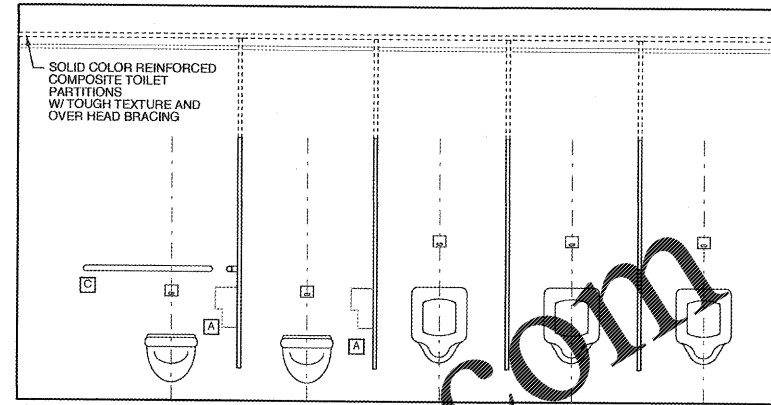


12 ELEV. - ROOM 104
SCALE: 1/2" = 1'-0"

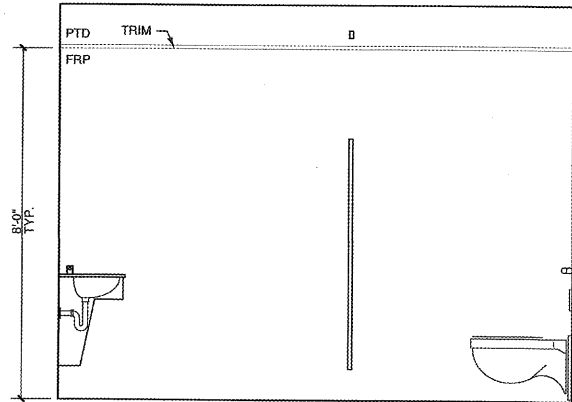


11 ELEV. - ROOM 104
SCALE: 1/2" = 1'-0"

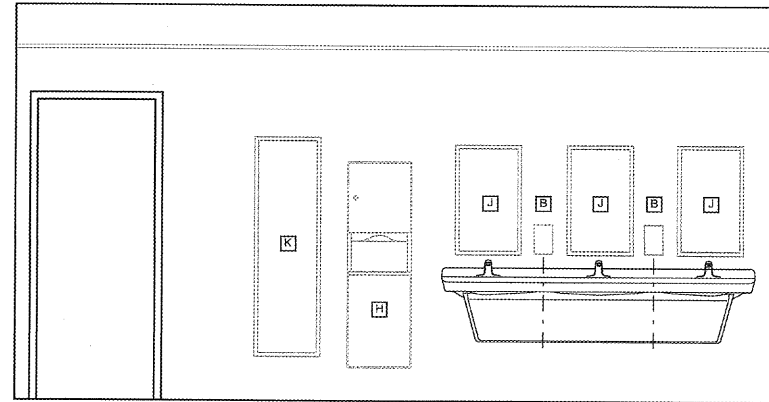


10 ELEV. - ROOM 104
SCALE: 1/2" = 1'-0"

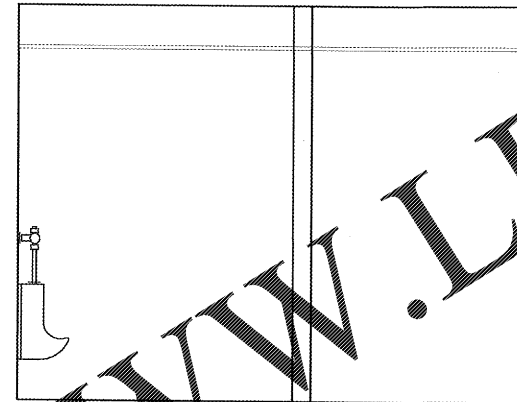


9 ELEV. - ROOM 104
SCALE: 1/2" = 1'-0"

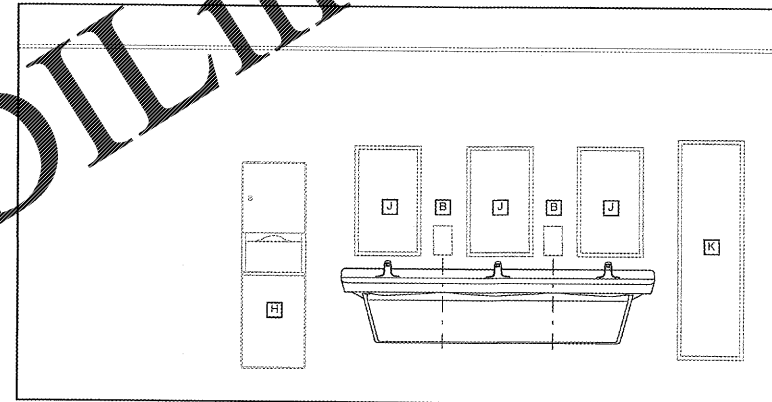


8 ELEV. - ROOM 108
SCALE: 1/2" = 1'-0"

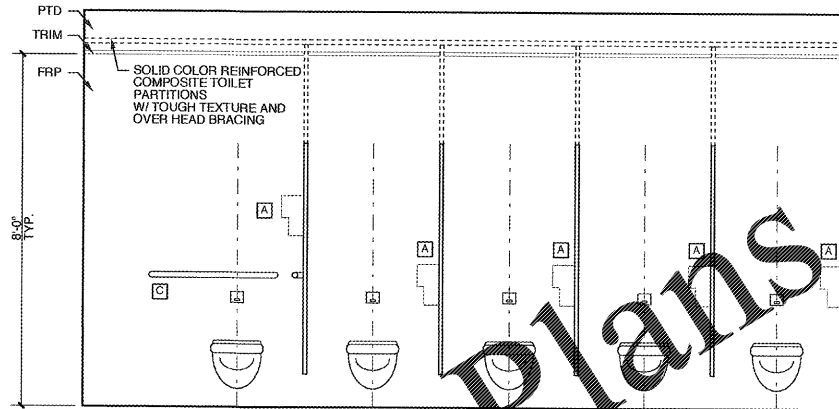


7 ELEV. - ROOM 108
SCALE: 1/2" = 1'-0"

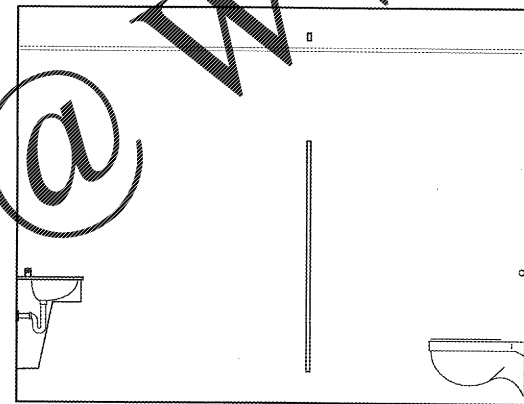


6 ELEV. - ROOM 108
SCALE: 1/2" = 1'-0"

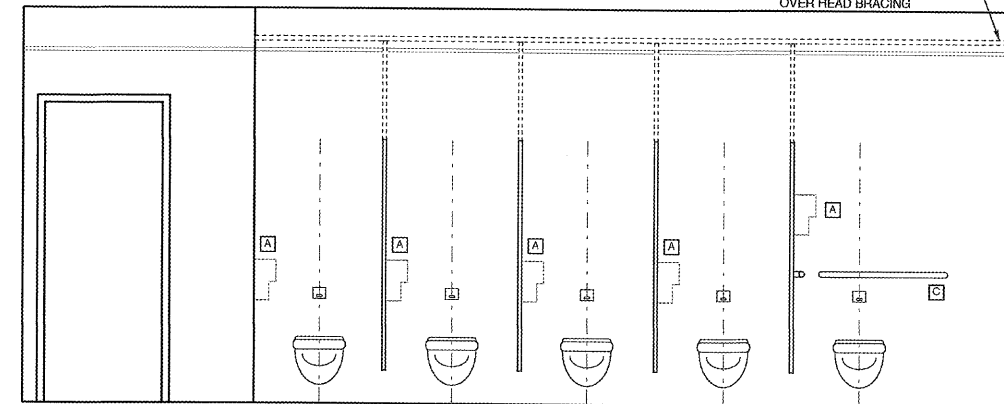


5 ELEV. - ROOM 106
SCALE: 1/2" = 1'-0"

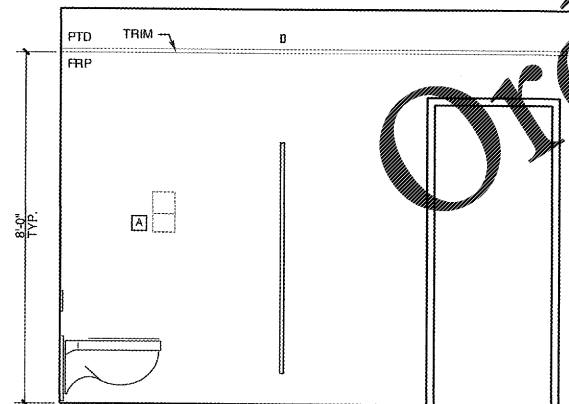


4 ELEV. - ROOM 108
SCALE: 1/2" = 1'-0"

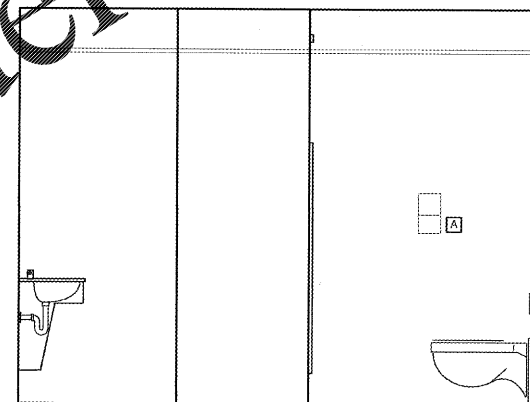

3 ELEV. - ROOM 106
SCALE: 1/2" = 1'-0"

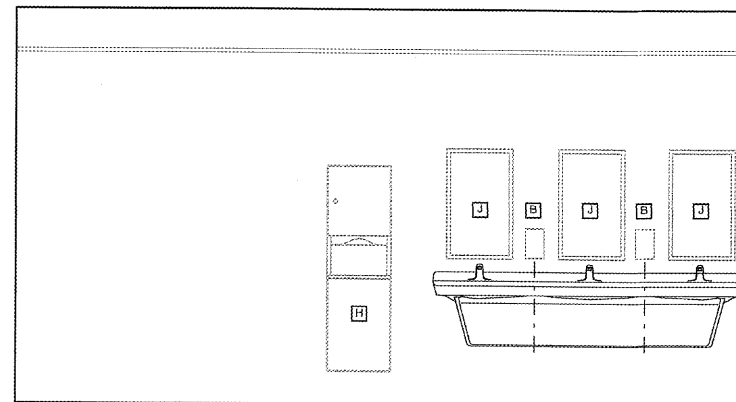

2 ELEV. - ROOM 106
SCALE: 1/2" = 1'-0"

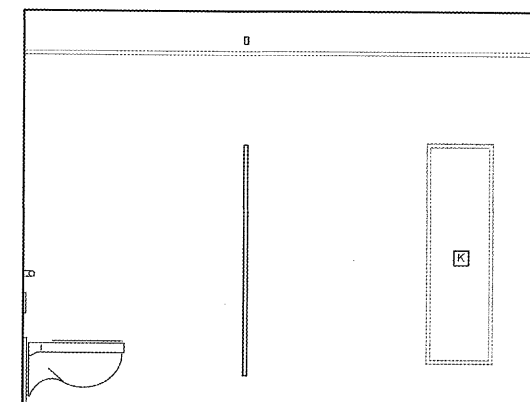

1 ELEV. - ROOM 106
SCALE: 1/2" = 1'-0"

**WEEKS
TURNER
ARCHITECTURE**

WEEKS TURNER ARCHITECTURE, PA
3305-109 Durham Drive
Raleigh, North Carolina 27603
919.779.9797
www.weeksturner.com

BNK
**BASS, NIXON &
KENNEDY, INC.**
CONSULTING ENGINEERS
6310 Chapel Hill Road
Suite 250
Raleigh, NC 27607
919.851.4422 919.851.8988 fax
Cert. No.'s NCBELS (C-0110)
NCBOLA (C-0267)



**FOR PERMIT
PROCESS ONLY**

PROJECT TITLE
**SUGG FARM
PICNIC SHELTER**
2401 GRIGSBY AVE.
HOLLY SPRINGS, NORTH CAROLINA

PROJECT NO.
1732

DRAWING TITLE
DETAILS

SHEET 7 OF 7

A4.2

PLOT DATE 4/8/19
REVISION 00/00/08

This original sheet is 24" x 36", other dimensions indicate it has been altered.
All information on this sheet is the property of Weeks Turner Architecture and may not be duplicated in whole or in part without written authorization from Weeks Turner Architecture, 2008 ©