



4/18/19

PROJECT TITLE  
**SUGG FARM  
PICNIC SHELTER**  
2401 GRIGSBY AVE.  
HOLLY SPRINGS, NORTH CAROLINA

PROJECT NO.  
1732

DRAWING TITLE  
**DWV PLAN**

**P2**


PLOT DATE 4/05/18

REVISION 11/27/18

TOWN COMMENTS 12/17/18

OWNER COMMENTS 4/06/19

This original sheet is 24" x 36"; other dimensions indicate it has been altered.  
All information on this sheet is the property of Weeks Turner Architecture and may not be duplicated in whole or in part without written authorization from Weeks Turner Architecture, 2017

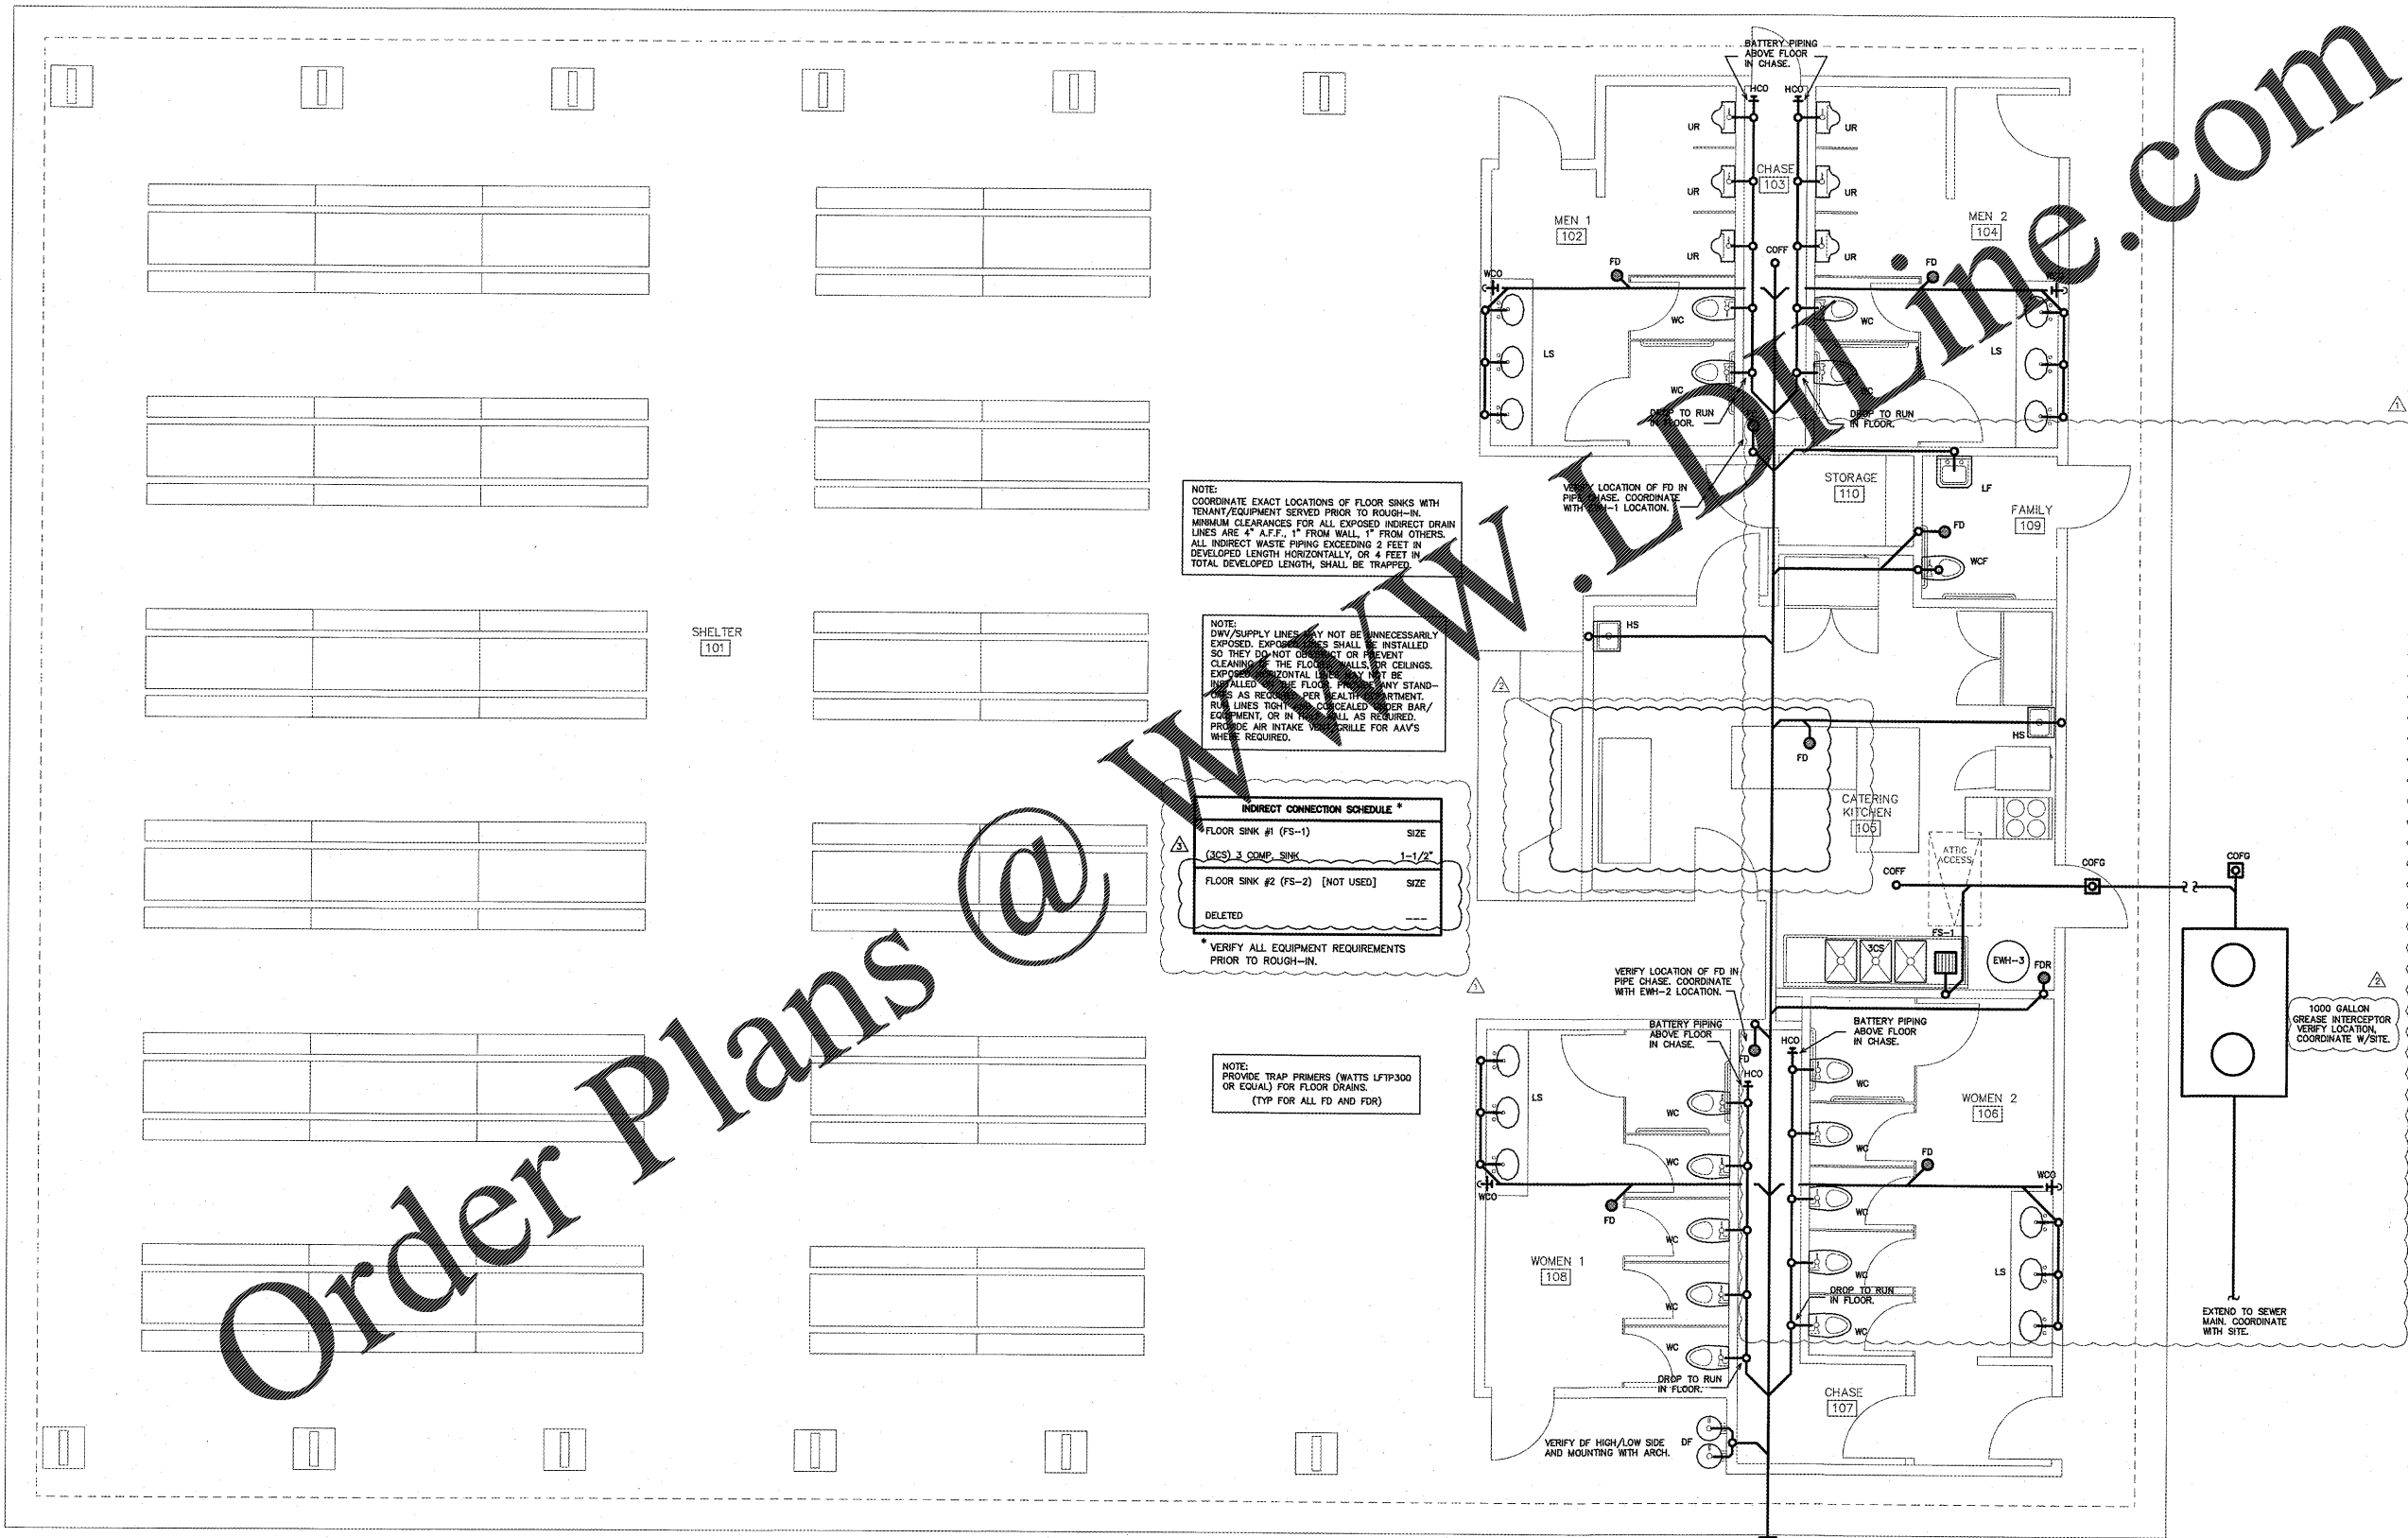

NOTE: COORDINATE EXACT LOCATIONS OF FLOOR SINKS WITH TENANT/EQUIPMENT SERVED PRIOR TO ROUGH-IN. MINIMUM CLEARANCES FOR ALL EXPOSED INDIRECT DRAIN LINES ARE 4" A.F.F., 1" FROM WALL, 1" FROM OTHERS. ALL INDIRECT WASTE PIPING EXCEEDING 2 FEET IN DEVELOPED LENGTH HORIZONTALLY, OR 4 FEET IN TOTAL DEVELOPED LENGTH, SHALL BE TRAPPED.

NOTE: DWV SUPPLY LINES MAY NOT BE UNNECESSARILY EXPOSED. EXPOSED LINES SHALL BE INSTALLED SO THEY DO NOT OBSTRUCT OR PREVENT CLEANING OF THE FLOOR WALLS OR CEILINGS. EXPOSED HORIZONTAL LINES SHALL NOT BE INSTALLED ABOVE FLOOR FINISH ANY STAND-OFFS AS REQUIRED FOR HEALTH DEPARTMENT. RUN LINES TIGHT TO CONCEALED UNDER BAR/EQUIPMENT, OR IN WALL AS REQUIRED. PROVIDE AIR INTAKE VENTILATION FOR AAV'S WHERE REQUIRED.

INDIRECT CONNECTION SCHEDULE \*

FLOOR SINK # (FS-1)	SIZE
(3CS) 3 COMP. SINK	1-1/2"
FLOOR SINK #2 (FS-2) [NOT USED]	SIZE
DELETED	---

\* VERIFY ALL EQUIPMENT REQUIREMENTS PRIOR TO ROUGH-IN.

NOTE: PROVIDE TRAP PRIMERS (WATTS LFTIP-300 OR EQUAL) FOR FLOOR DRAINS. (TYP FOR ALL FD AND FDR)

**1 DWV PLAN**  
SCALE: 1/4" = 1'-0"

Order Plans @ WWW.Online.com