


**WEEKS
TURNER
ARCHITECTURE**

WEEKS TURNER ARCHITECTURE, PA
3305-108 Durham Drive
Raleigh, North Carolina 27603
919.779.9797 fax: 919.779.0826
www.weeksturner.com

ENGINEER
BURKE DESIGN GROUP, PA
CONSULTING ENGINEERS
3305-108 Durham Drive
Raleigh, North Carolina 27603
919.771.1918 fax: 919.779.0826
email: benburke@nc.rr.com
Corp. License # C-2652



4/9/19

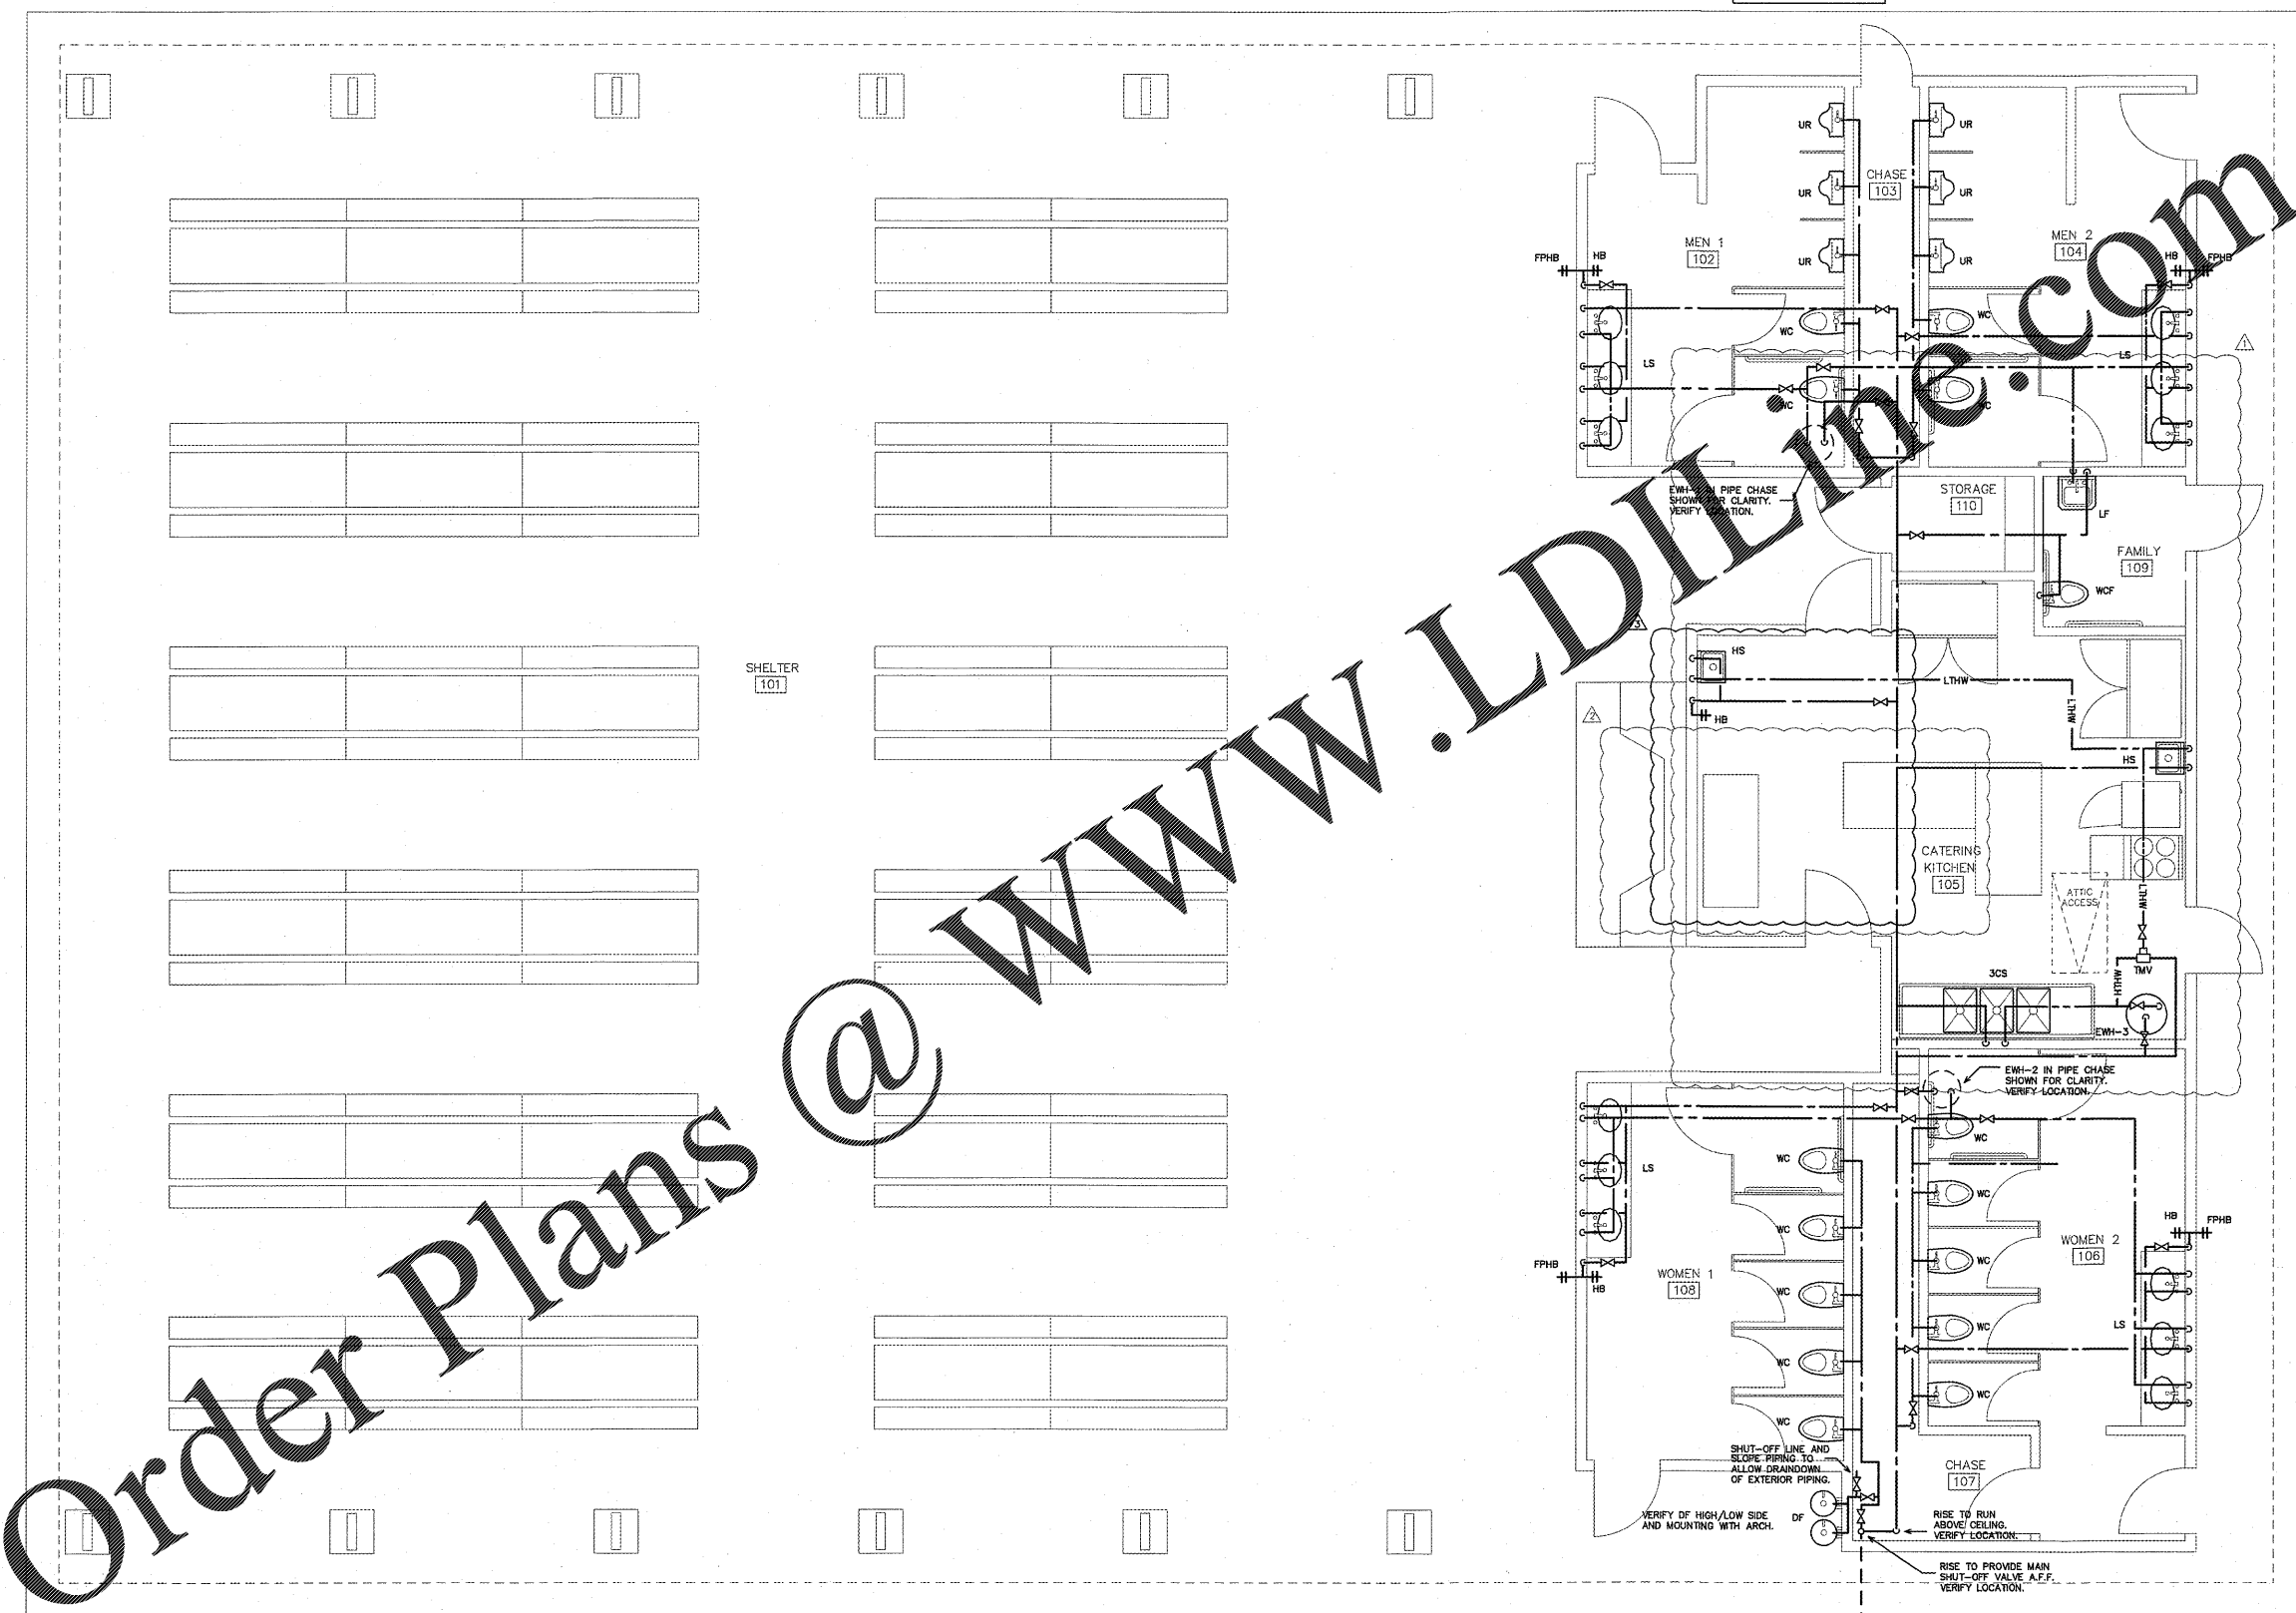

Order Plans @ www.LDinline.com

1 SUPPLY PLAN
SCALE: 1/4" = 1'-0"

PROJECT TITLE
**SUGG FARM
PICNIC SHELTER**
2401 GRIGSBY AVE.
HOLLY SPRINGS, NORTH CAROLINA

PROJECT NO.
1732
DRAWING TITLE
SUPPLY PLAN

P3

PLOT DATE	4/05/18
REVISION	11/27/18
TOWN COMMENTS	12/17/18
OWNER COMMENTS	4/06/19

This original sheet is 24" x 36"; other dimensions indicate it has been altered.
All information on this sheet is the property of Weeks Turner Architecture and may not be duplicated in whole or in part without written authorization from Weeks Turner Architecture. 2017