


Order Plans @

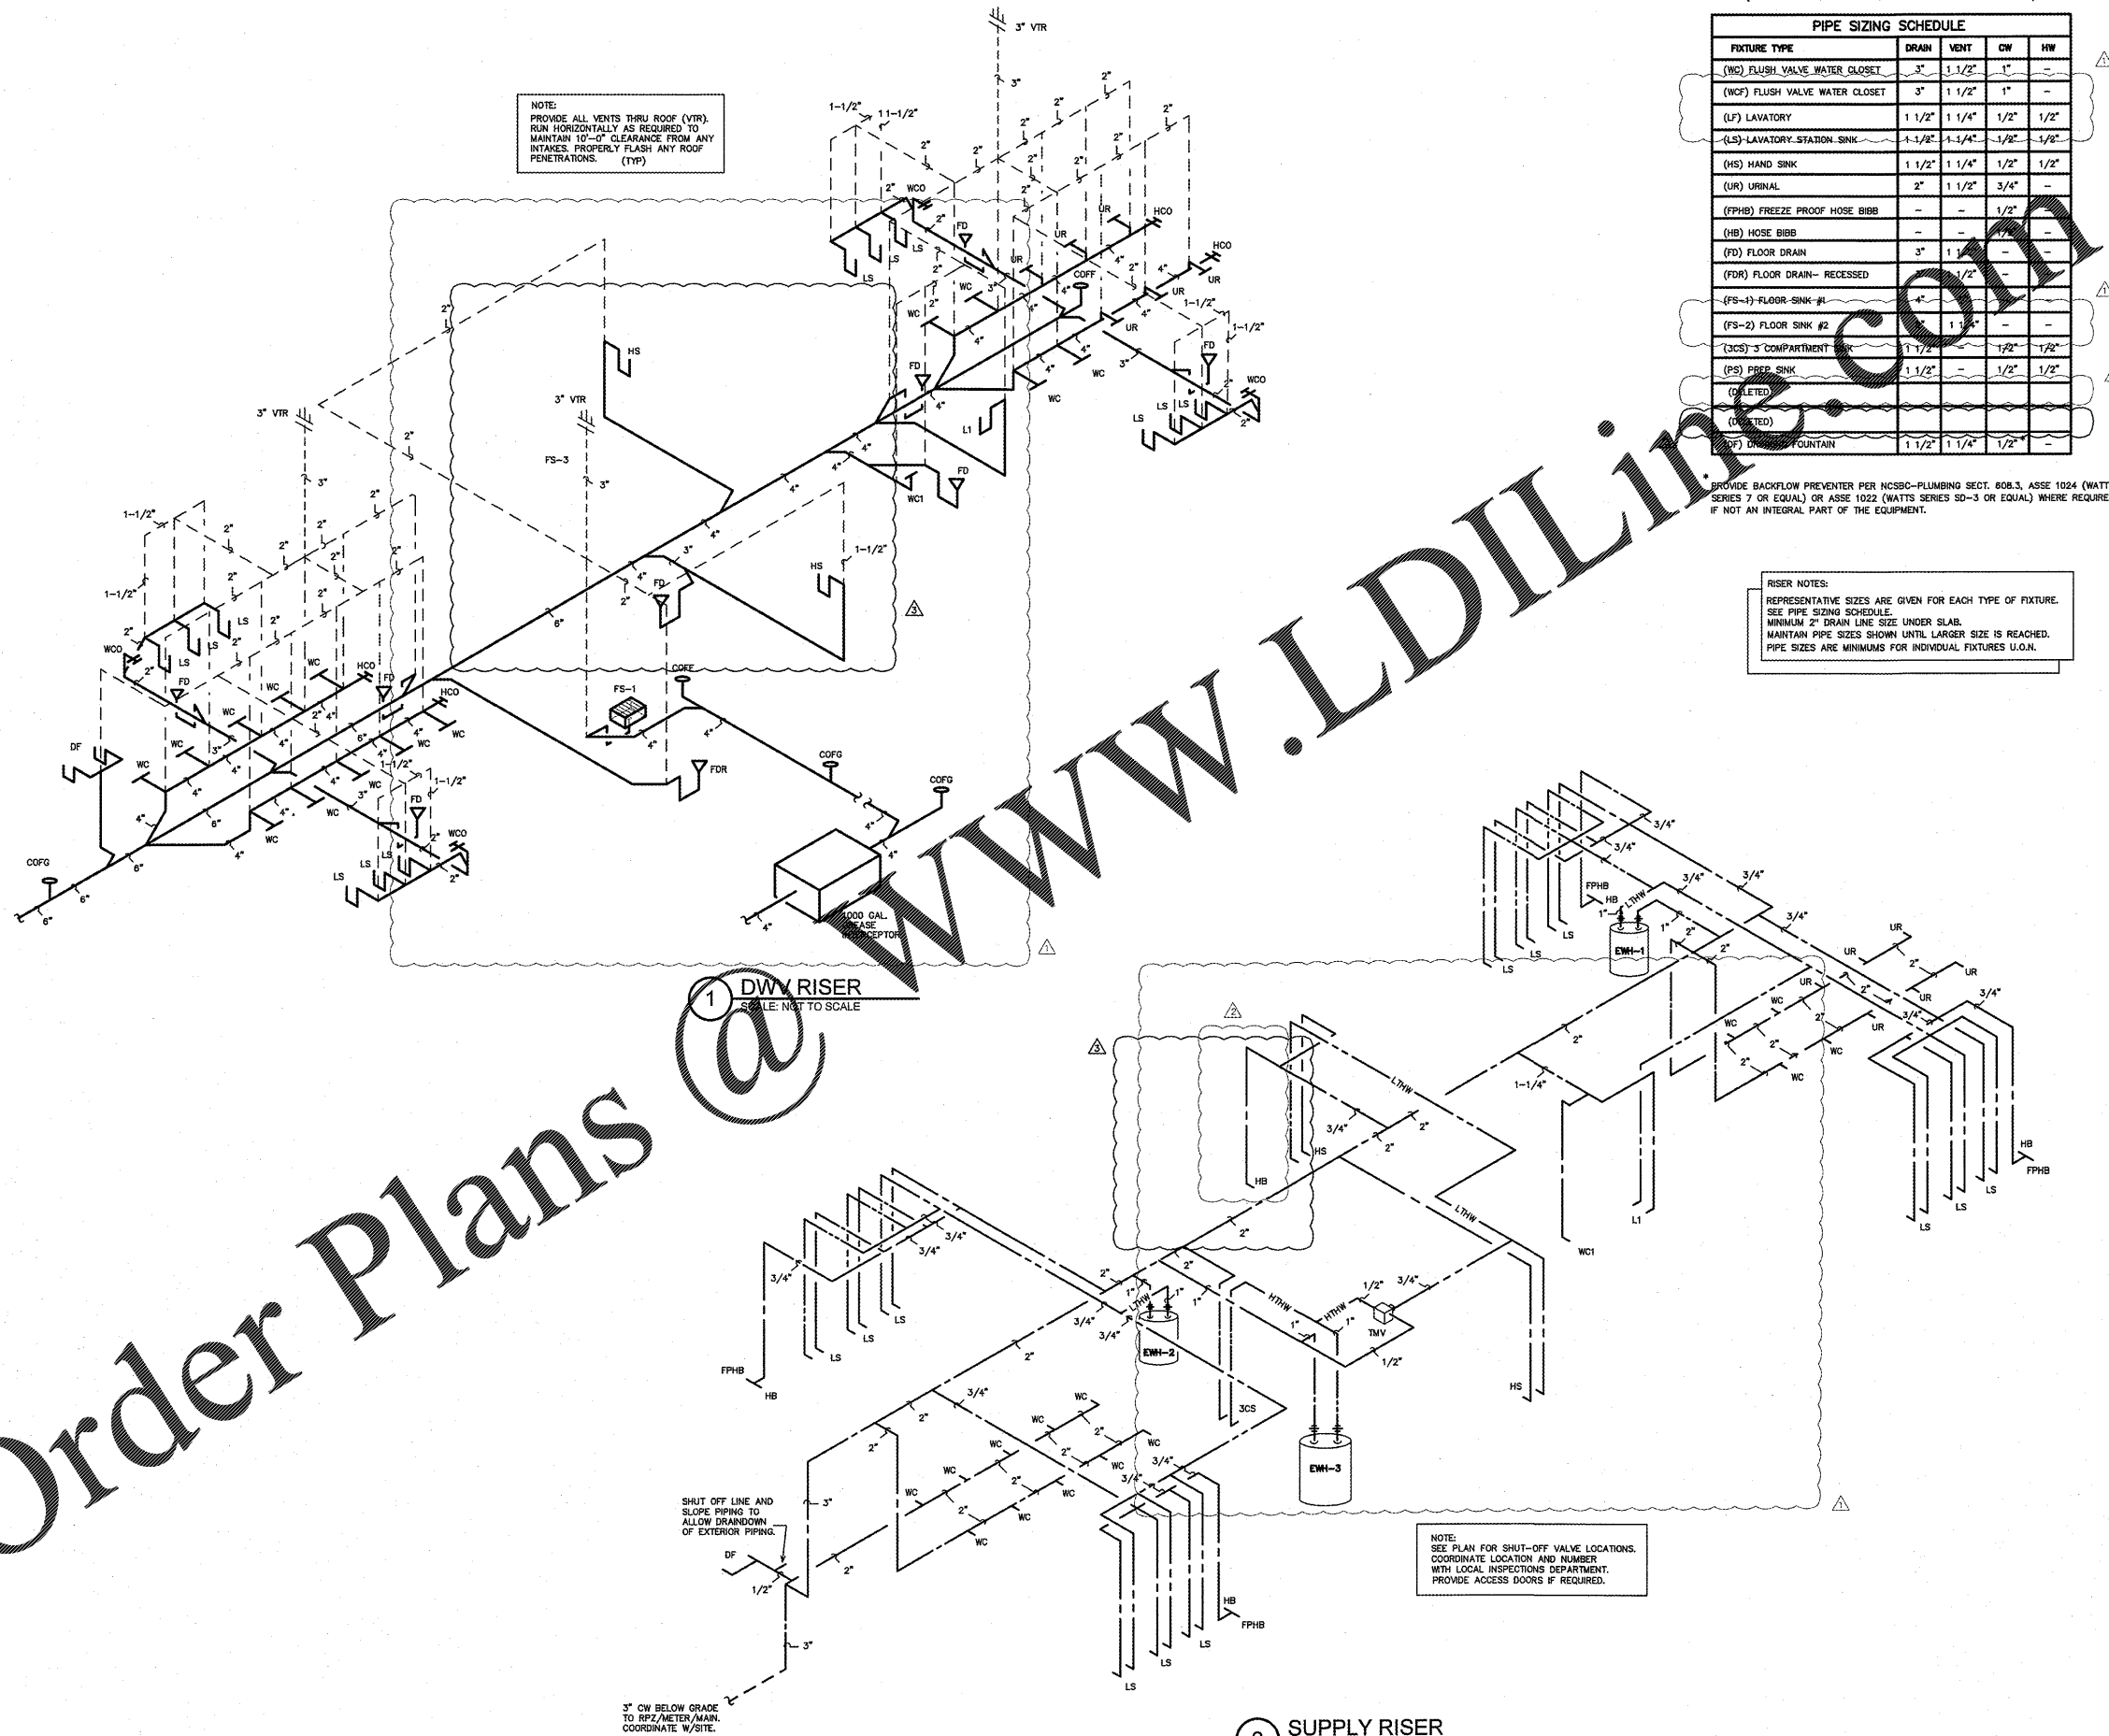

NOTE:  
PROVIDE ALL VENTS THRU ROOF (VTR).  
RUN HORIZONTALLY AS REQUIRED TO  
MAINTAIN 10'-0" CLEARANCE FROM ANY  
INTAKES. PROPERLY FLASH ANY ROOF  
PENETRATIONS. (TYP)

(VERIFY ALL EQUIPMENT REQUIREMENTS PRIOR TO ROUGH-IN)

PIPE SIZING SCHEDULE				
FIXTURE TYPE	DRAIN	VENT	CW	HW
(WC) FLUSH VALVE WATER CLOSET	3"	1 1/2"	1"	-
(WCF) FLUSH VALVE WATER CLOSET	3"	1 1/2"	1"	-
(LF) LAVATORY	1 1/2"	1 1/4"	1/2"	1/2"
(LS) LAVATORY STATION SINK	1 1/2"	1 1/4"	1/2"	1/2"
(HS) HAND SINK	1 1/2"	1 1/4"	1/2"	1/2"
(UR) URINAL	2"	1 1/2"	3/4"	-
(FPHB) FREEZE PROOF HOSE BIBB	-	-	1/2"	-
(HB) HOSE BIBB	-	-	1/2"	-
(FD) FLOOR DRAIN	3"	1 1/2"	-	-
(FDR) FLOOR DRAIN- RECESSED	3"	1 1/2"	-	-
(FS-1) FLOOR SINK #1	4"	-	-	-
(FS-2) FLOOR SINK #2	4"	-	-	-
(3CS) 3 COMPARTMENT	1 1/2"	-	1/2"	1/2"
(PS) PREP SINK	1 1/2"	-	1/2"	1/2"
(L) LET	1 1/2"	-	1/2"	1/2"
(L) LET	1 1/2"	-	1/2"	1/2"
(F) FOUNTAIN	1 1/2"	1 1/4"	1/2"	-

PROVIDE BACKFLOW PREVENTER PER NCSC-PLUMBING SECT. 608.3, ASSE 1024 (WATTS SERIES 7 OR EQUAL) OR ASSE 1022 (WATTS SERIES SD-3 OR EQUAL) WHERE REQUIRED IF NOT AN INTEGRAL PART OF THE EQUIPMENT.

RISER NOTES:  
REPRESENTATIVE SIZES ARE GIVEN FOR EACH TYPE OF FIXTURE.  
SEE PIPE SIZING SCHEDULE.  
MINIMUM 2" DRAIN LINE SIZE UNDER SLAB.  
MAINTAIN PIPE SIZES SHOWN UNTIL LARGER SIZE IS REACHED.  
PIPE SIZES ARE MINIMUMS FOR INDIVIDUAL FIXTURES U.O.N.

1 DWV RISER  
SCALE: NOT TO SCALE

2 SUPPLY RISER  
SCALE: NOT TO SCALE

3" CW BELOW GRADE TO RPZ/METER/MAN. COORDINATE W/SITE.

NOTE:  
SEE PLAN FOR SHUT-OFF VALVE LOCATIONS.  
COORDINATE LOCATION AND NUMBER  
WITH LOCAL INSPECTIONS DEPARTMENT.  
PROVIDE ACCESS DOORS IF REQUIRED.

**WEEKS  
TURNER  
ARCHITECTURE**

WEEKS TURNER ARCHITECTURE, PA  
3305-109 Durham Drive  
Raleigh, North Carolina 27603  
919.779.9797 fax: 919.779.0826  
www.weeksturner.com

ENGINEER  
**BURKE**  
BURKE DESIGN GROUP, P.C.  
CONSULTING ENGINEERS  
3305-109 Durham Drive  
Raleigh, North Carolina 27603  
919.771.1916 fax: 919.779.0826  
email: benburke@ncr.com  
Corp. License # C-2652



4/16/19

PROJECT TITLE  
SUGG FARM  
PICNIC SHELTER  
2401 GRIGSBY AVE.  
HOLLY SPRINGS, NORTH CAROLINA

PROJECT NO.  
1732

DRAWING TITLE  
RISERS

**P4**

PLOT DATE 4/05/18  
REVISION 11/27/18  
TOWN COMMENTS 12/17/18  
OWNER COMMENTS 4/06/19

This original sheet is 24" x 36". Other dimensions indicate it has been altered.  
All information on this sheet is the property of Weeks Turner Architecture and may not be duplicated in whole or in part without written authorization from Weeks Turner Architecture, 2017