


- A** 1-HOUR RATED PARTITION PER U.L. DESIGN ASSEMBLY: U-419
- B** NON-RATED FULL HEIGHT PARTITION
- B2** NON-RATED FULL HEIGHT PARTITION IN-WALL BLOCKING
- C1** NON-RATED LOW PARTITION FIBERGLASS REINFORCED PANELS
- C2** NON-RATED LOW PARTITION BEAD BOARD
- D1** NON-RATED WALL FURRING
- D2** NON-RATED WALL FURRING

1. ALL DUCT PENETRATIONS TO RECEIVE FIRE DAMPER PER CODE REQUIREMENTS
 2. ALL PENETRATIONS TO BE FIRE-SEALED PER U.L. DESIGN ASSEMBLY
 3. TOP OF WALL TO BE FIRE-SEALED PER U.L. DESIGN ASSEMBLY

Partition Types
 1" = 1'-0"

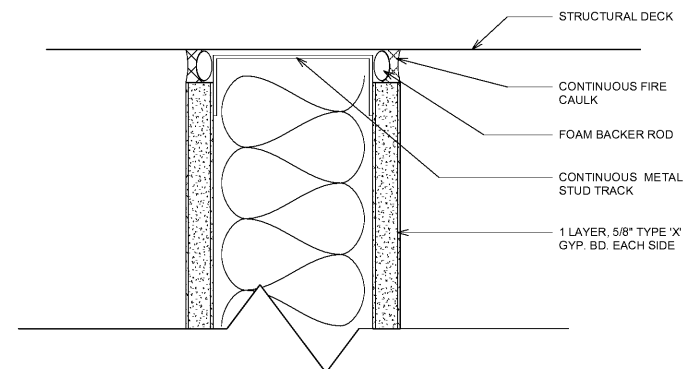

REFER TO U.L. DESIGN NO. HW-D-0241


1 Head of Wall Detail - 1-Hour
 6" = 1'-0"

Order Plans @ WWW.LDILine.com



jb A
 Jared Bussey
 architect

1604 28th Ave South
 Birmingham, AL 35209
 205.533.3563

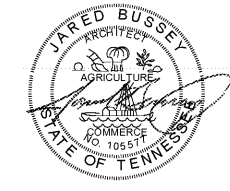

Chicken Salad Chick
 Cleveland, Tennessee

Bradley Square Mall, Building H
 200 Paul Huff Parkway NW
 Cleveland, Tennessee 37312

No.	Revision	Date

Client:
J. Hudson Sandefur

Project Location:
 200 Paul Huff Pkwy NW
 Cleveland, Tennessee
 37312

DATE: July 19, 2019
 DRAWING TITLE: Partition Types

PROJECT NUMBER: 31-19
 FILE NUMBER: 31-19 CSC Cleveland.rvt
 SHEET: of
 DRAWING NUMBER:
A1.1