


1604 28th Ave South
Birmingham, AL 35209
205.533.3563

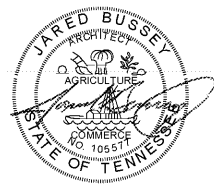

Chicken Salad Chick
Cleveland, Tennessee

Bradley Square Mall, Building H
200 Paul Huff Parkway NW
Cleveland, Tennessee 37312

No.	Revision	Date



Client:
J. Hudson Sandefur

Project Location:
**200 Paul Huff Pkwy NW
Cleveland, Tennessee
37312**


DATE: July 19, 2019
DRAWING TITLE: Equipment Plan
PROJECT NUMBER: 31-19
FILE NUMBER: 31-19 CSC Cleveland.rvt
SHEET: of
DRAWING NUMBER: **A2.2**

EQUIPMENT SCHEDULE					
Item No	Qty	Equipment Category	Item No	Qty	Equipment Category
1	1	4 COMPARTMENT SINK	30	1	WALK-IN COOLER(10' X 12')
2	1	2 COMPARTMENT SINK	31	2	TRASH RECEPTACLE
3	48	CHAIR	32	6	DISPENSERS
4	1	WALK-IN COOLER	33	1	MIXER
5	2	SHREVLING HARD SINK	34	1	DOUBLE STACK SUGAR FREEZER 67
6.1	2	BACK	35	1	1/4" 2 TIER WALL SHELF(21'24"D X 9'W)
6.2	2	BACK	36	1	2 TIER WALL SHELF(21'24"D X 9'W)
7	1	HOOD	37	1	ICE MACHINE @ BEV STATION
8	1	MAKER	38	1	BENCH SEAT(66"W X 18"D)
9	1	MICROWAVE	39	1	2 DOOR REACH-IN REFRIGERATOR
10	1	MOP SINK - BY OTHERS	40	1	BEVERAGE DISPENSER - BY VENDOR
11	3	WORKTABLE	41	1	VENDOR BAG-IN BOX - BY VENDOR
12.1	1	PROCESSOR	42	1	VENDOR TEA URN
12.2	1	PROCESSOR	43	1	DRAIN
13	2	2 TIER SHELF(24'24"D X 9'W)	44	2	TEA URN - BY VENDOR
14	3	CONVEYOR TOASTER	45	1	BEVERAGE COUNTER(66"W X 36"D)
15	1	POS MILLWORK(3'10"W X 30"D)	46	1	BEVERAGE TOWER(ICE BIN - BY OTHERS)
16	1	MANAGER DESK - BY OTHERS	47	1	TEA BREWER - BY VENDOR
17	2	WORKTABLE	48	2	LEMONADE BUBBLER - BY VENDOR
18	1	LOT STORAGE	49	1	CONDIMENT BIN(23"D X 15"W)
19.1	2	72" MEGA TOP SANDWICH PREP - DRAWERS	50	1	SMART WALL DRYING RACK(24"D X 60"W)
19.2	1	12" MEGA TOP SANDWICH PREP - DRAWERS	51	1	BACK COUNTER MILLWORK(24"W X 18"D)
20	2	RIGHT SOUP WARMER	52	1	1 TIER WALL SHELF(24"D X 8'W)
21	2	WORKTABLE	53.1	1	PASS THRU WINDOW(8'W X 23"D)
22	21	TABLE TOP(2'D X 30"W)	53.2	1	PASS THRU WINDOW(3'W X 23"D)
23.1	4	SINGLE BOOTH SEAT	54	1	OPEN AIR REFRIGERATED WATER FILTRATION
23.2	2	DOUBLE BOOTH SEAT	55	1	27" UNDERCOUNTER REFRIGERATOR
24	1	2 TIER WALL SHELF(21'24"D X 9'W)	56	1	2 TIER WALL SHELF(21'24"D X 9'W)
25	1	2 TIER WALL SHELF(21'24"D X 9'W)	57	1	1 TIER WALL SHELF(24"D X 8'W)
26	10	TABLE TOP(30"D X 4'W)	58	1	10' SINGLE BOOTH SEAT
27	1	POS MILLWORK(9'6"W X 30"W) - BY OTHERS	59	1	SEAT
28	5	REACH-IN REFRIGERATOR	60	1	HIGH CHAIR
29	1		61	1	
			62	3	WORKTABLE

NOTE: WATER HEATER NOT SHOWN ON PLANS. WOULD NEED TO BE ABOVE CEILING OR TANKLESS.
NOTE: CO2 TANK NOT SHOWN. WOULD NEED TO BE OUT BACK DOOR OR IN BEVERAGE COUNTER.
NOTE: WALL BACKING OR BACKERBOARD NEEDED THROUGHOUT WALL WHERE WALL SHELVING SHOWN.

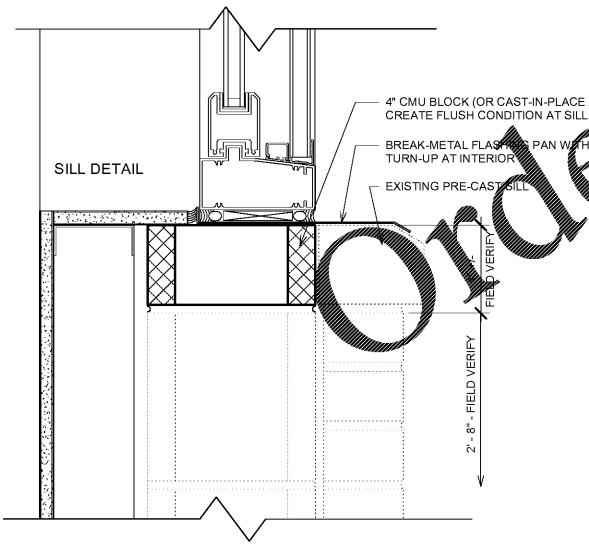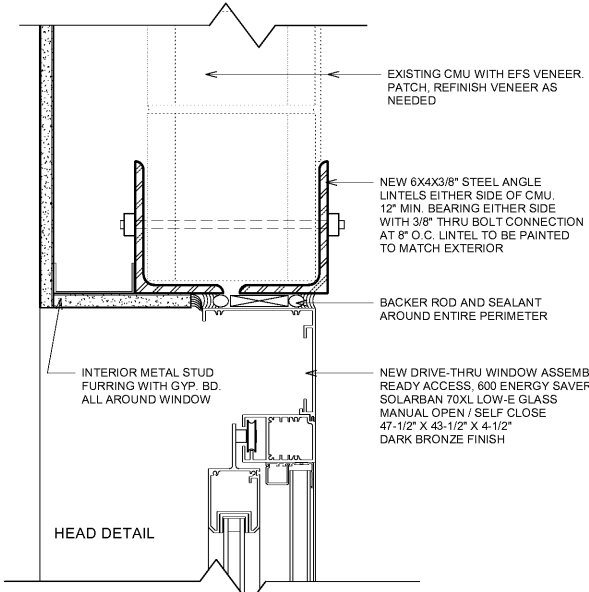

2 Drive-Thru Detail
3" = 1'-0"

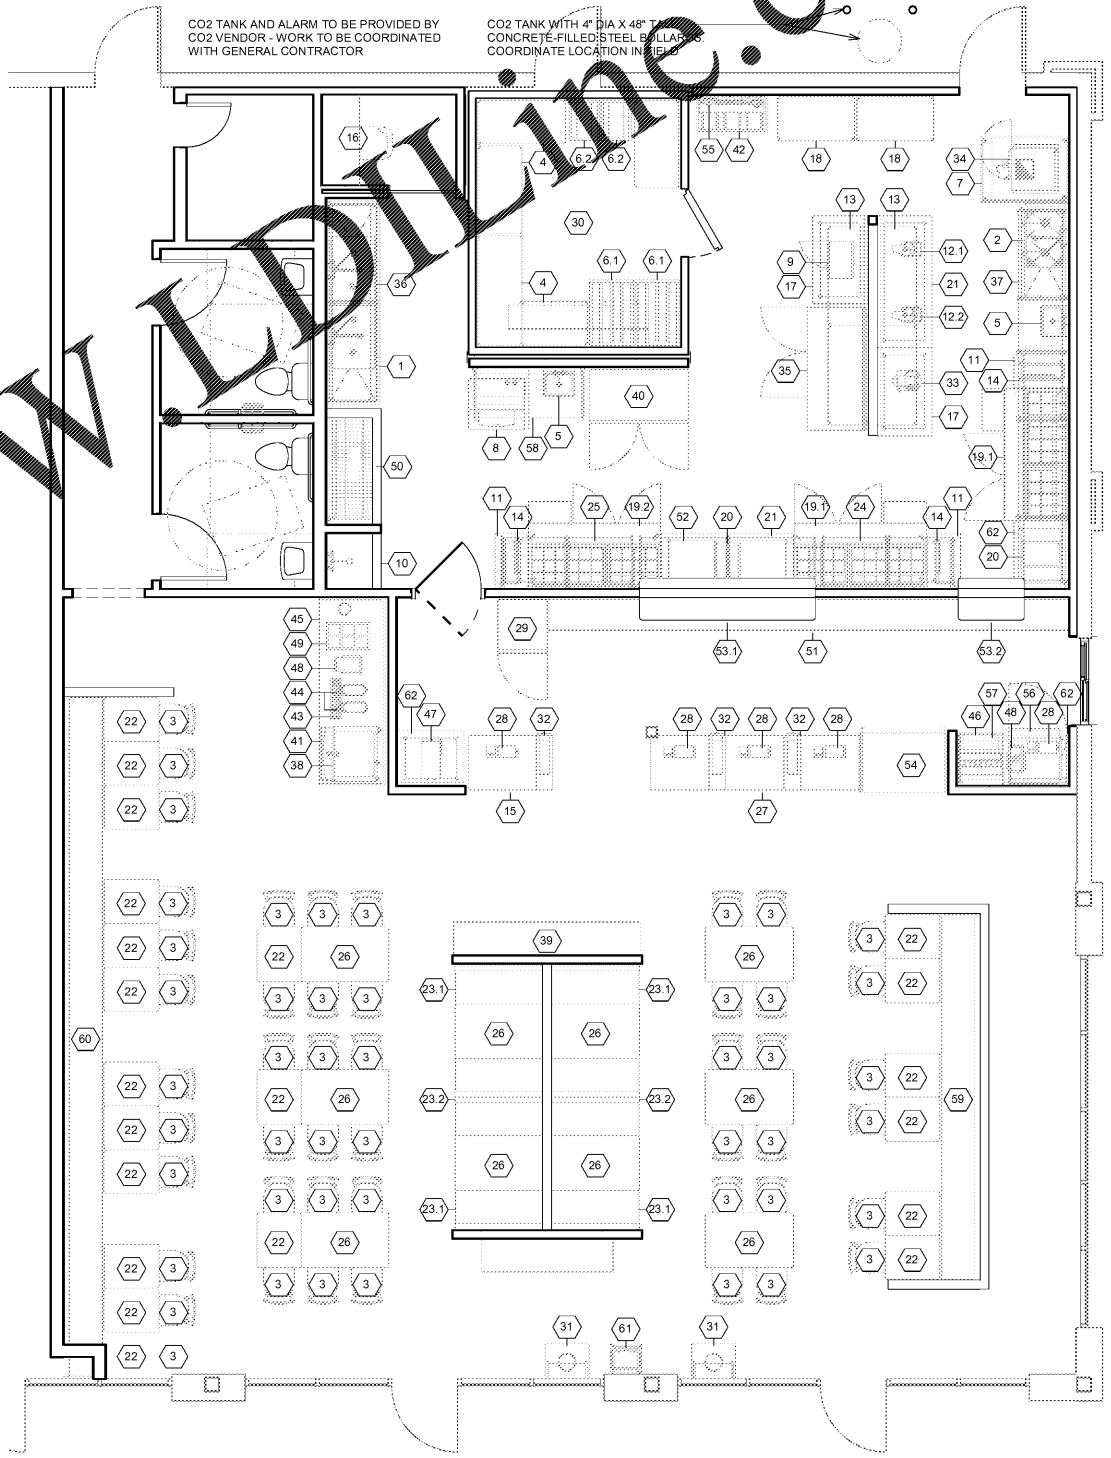

1 Equipment Plan
1/4" = 1'-0"

Order Plans @ www.LDinline.com