




jared bussey
architect

1604 28th Ave South
Birmingham, AL 35209
205.533.3563

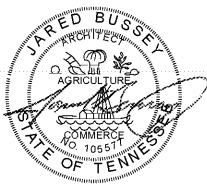


Chicken Salad Chick
Cleveland, Tennessee
Bradley Square Mall, Building H
200 Paul Huff Parkway NW
Cleveland, Tennessee 37312

No.	Revision	Date


Client:
J. Hudson Sandefur
Project Location:
200 Paul Huff Pkwy NW
Cleveland, Tennessee
37312

DATE: July 19, 2019
DRAWING TITLE: Interior Elevations
PROJECT NUMBER: 31-19
FILE NUMBER: 31-19 CSC Cleveland.rvt
SHEET of
DRAWING NUMBER


A4.2

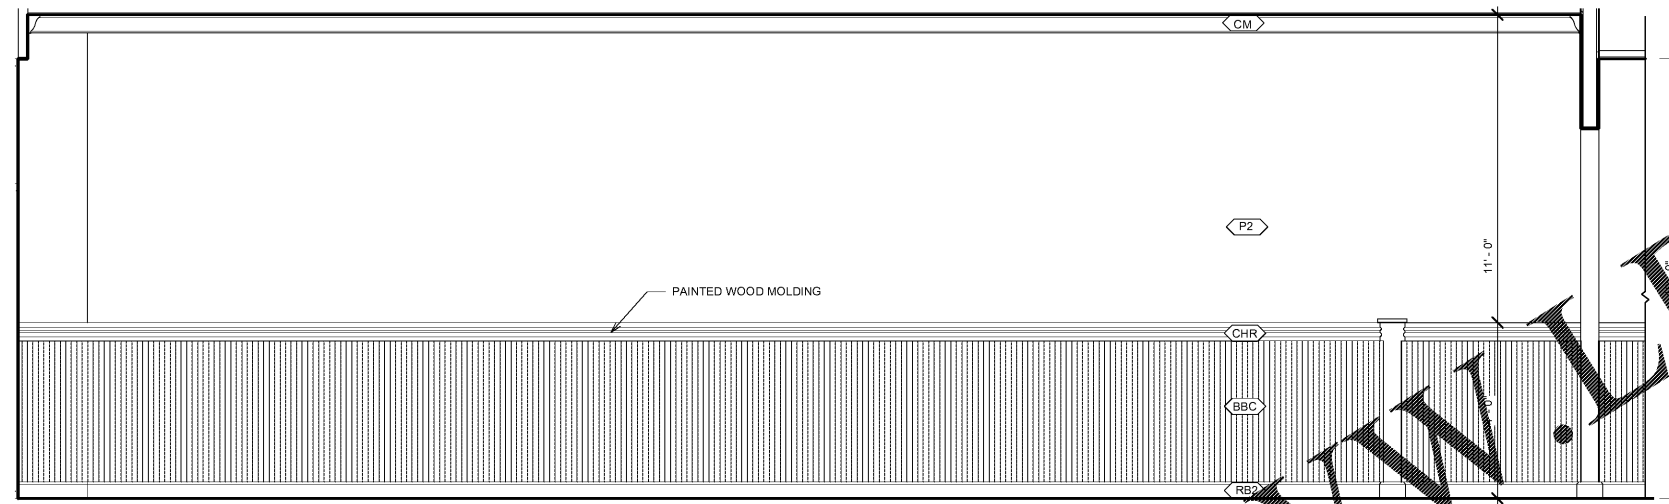


1 Interior Elevation - Dining Wall
1/2" = 1'-0"

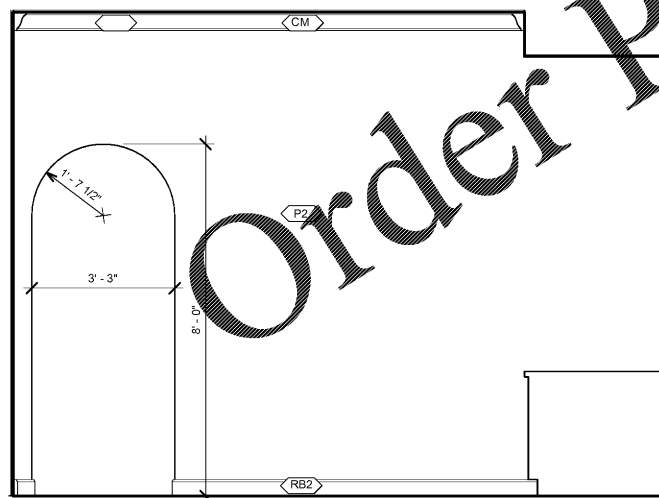

4 Interior Elevation - Corridor Entryway
1/2" = 1'-0"

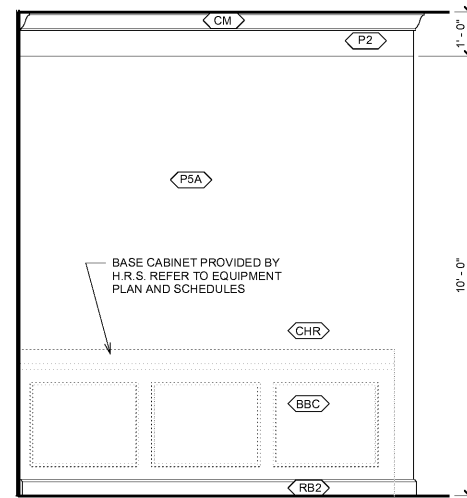

2 Interior Elevation - Beverage Station
1/2" = 1'-0"

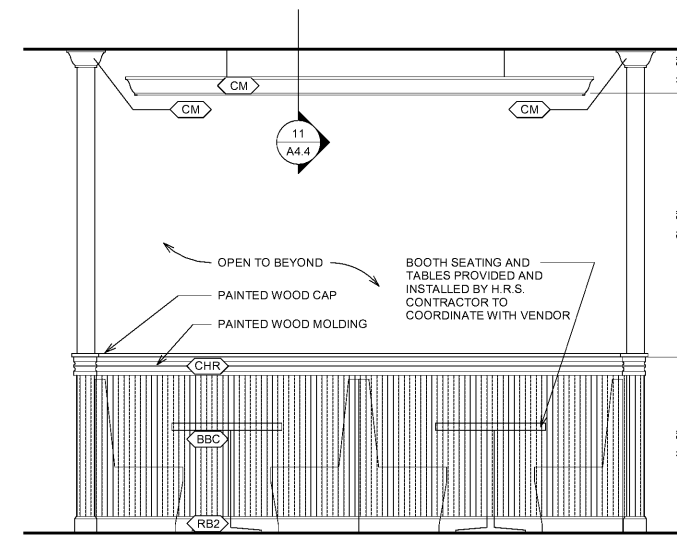

3 Interior Elevation - Dining Booth
1/2" = 1'-0"

Order Plans @ WWW.LDILine.com