




1 Interior Elevation - Passage
1/2" = 1'-0"

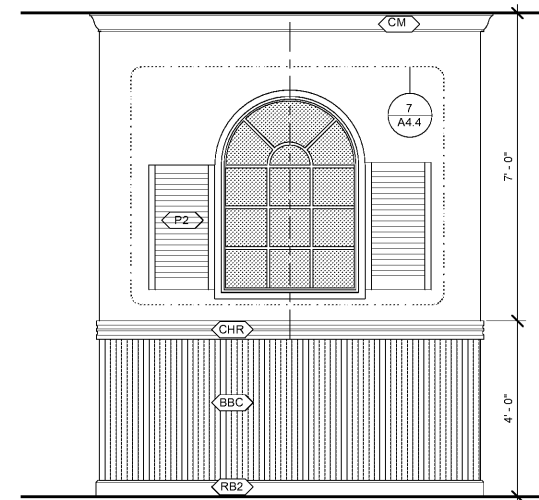


4 Interior Elevation - Dining Screen Wall
1/2" = 1'-0"

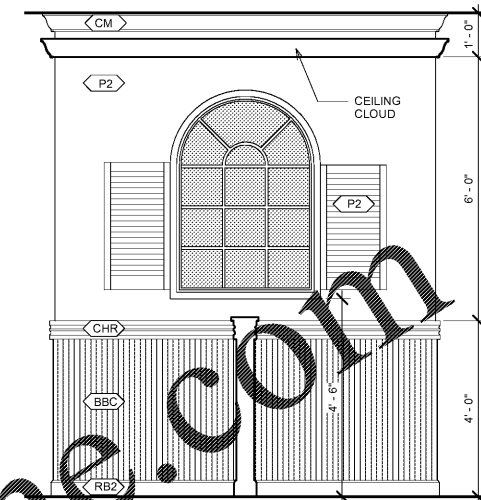


5 Interior Elevation - Screen Wall
1/2" = 1'-0"

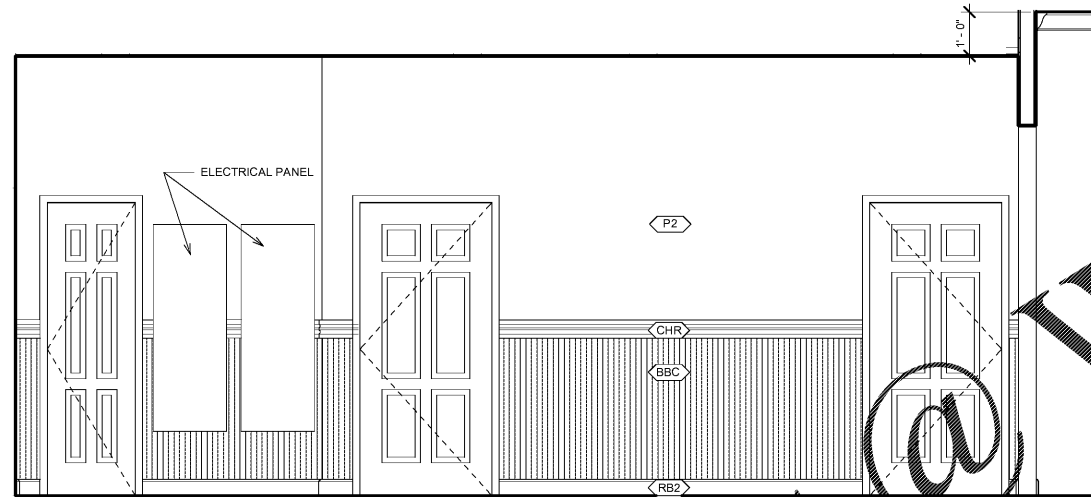


2 Interior Elevation - Passage.
1/2" = 1'-0"

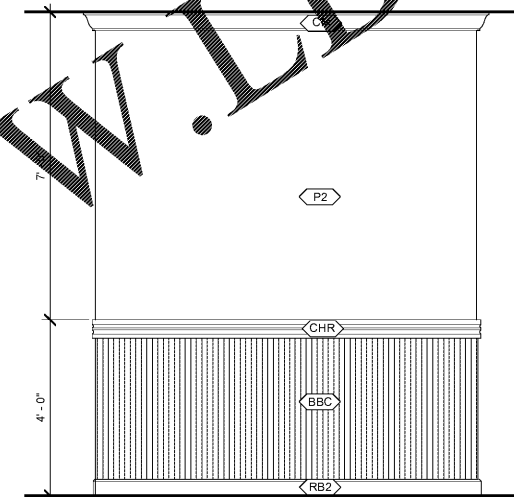


6 Interior Elevation - Entry Wall.
1/2" = 1'-0"

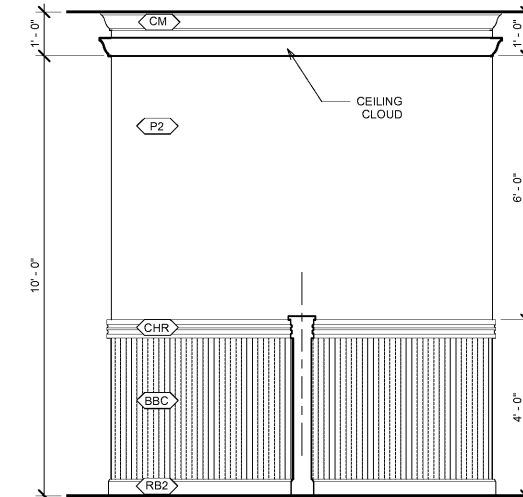


7 Interior Elevation - Entry Wall (Opp. Side)
1/2" = 1'-0"

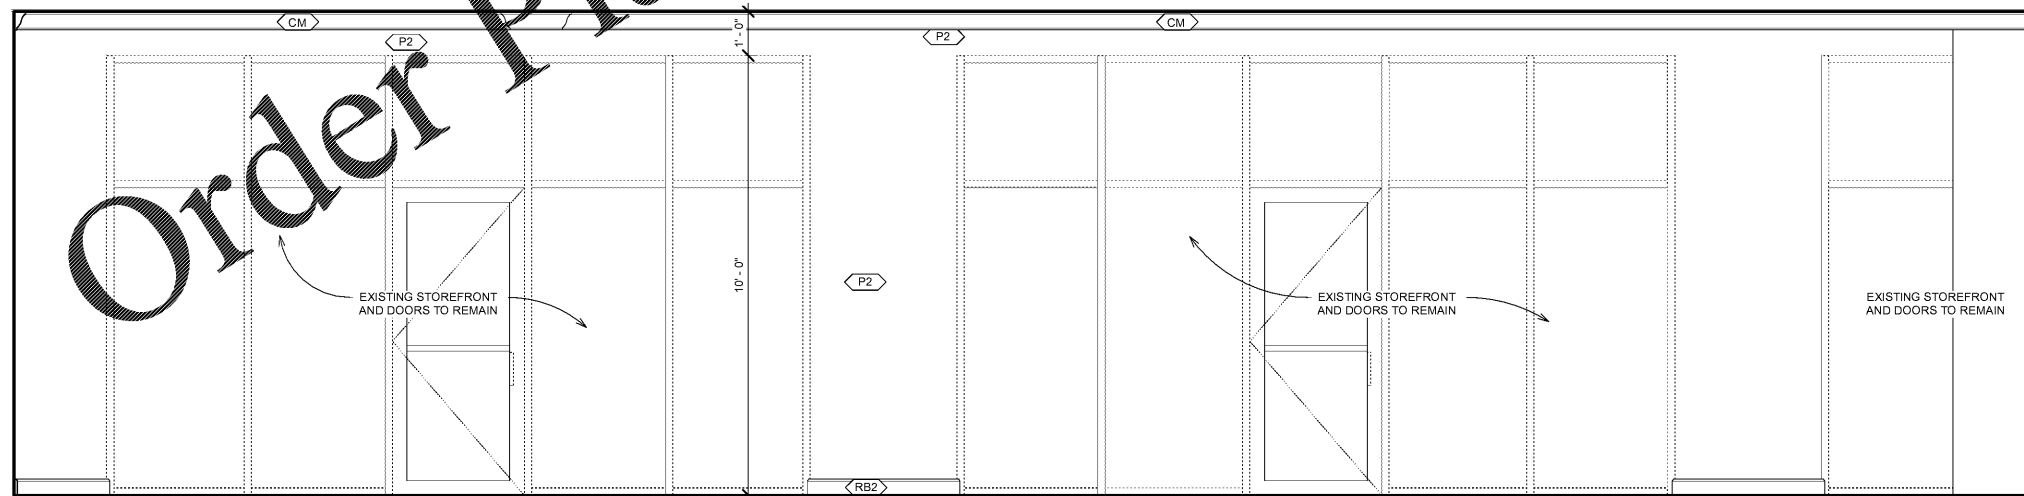

3 Interior Elevation - Front Wall
1/2" = 1'-0"

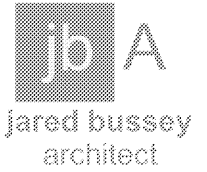

1604 28th Ave South
Birmingham, AL 35209
205.533.3563

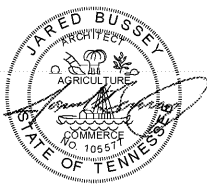

Chicken Salad Chick
Cleveland, Tennessee

Bradley Square Mall, Building H
200 Paul Huff Parkway NW
Cleveland, Tennessee 37312

No.	Revision	Date

Client:
J. Hudson Sandefur
Project Location:
200 Paul Huff Pkwy NW
Cleveland, Tennessee
37312

DATE: July 19, 2019
DRAWING TITLE: Interior Elevations
PROJECT NUMBER: 31-19
FILE NUMBER: 31-19 CSC Cleveland.rvt
SHEET of
DRAWING NUMBER

A4.3