


GENERAL NOTES

- A REFER TO PROJECT MANUAL FOR ADDITIONAL REQUIREMENTS.
- B DIMENSIONS ARE TO ROUGH FACE OF CONCRETE, FRAMING, OR CENTER LINE OF STRUCTURE UNLESS OTHERWISE INDICATED.
- C REFER TO CIVIL DRAWINGS FOR ADDITIONAL REQUIREMENTS.
- D REFER TO ARCHITECTURAL EXTERIOR FINISH SCHEDULE FOR MATERIAL TYPES, COLORS, AND FINISHES. UNLESS OTHERWISE INDICATED PROVIDE FINISHES AS FOLLOWS:

1. ALL NON-GALVANIZED METAL PARTS TO BE PRIMED AND PAINTED (2) COATS SHERWIN WILLIAMS S06688 "HUNT CLUB".
2. POLYMER COMPOSITE MATERIAL COLOR TO BE EQUAL TO "TREX" SELECT SERIES "WINCHESTER GREY". FINAL COLOR TO BE SELECTED BY OWNER FROM MANUFACTURER'S STANDARD SAMPLES.

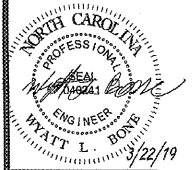

CRAIG A. SCHNEIDER, AIA
ARCHITECT

1736 East Sunning, Suite 417
Springfield, Missouri 65804
417.862.6558
417.862.3265
e-mail: architect@estheticschneider.com

PROJECT: **NEW O'REILLY AUTO PARTS STORE**
N. MAIN ST.
WALNUT COVE, NC

SITE DETAILS II


O'Reilly AUTO PARTS
CORPORATE OFFICES
233 SOUTH PATTERSON
SPRINGFIELD, MISSOURI 65802
(417) 862-2674 TELEPHONE

COMM # 4300
DATE: 3-22-19
REVISION DATE:
REVISION DATE:




PROJECT No.: NCR182158 SCALE: AS NOTED
DRAWN BY / CHECKED BY: CB/WLB CAD I.D.: NCR182158-SDP-0


C2.3

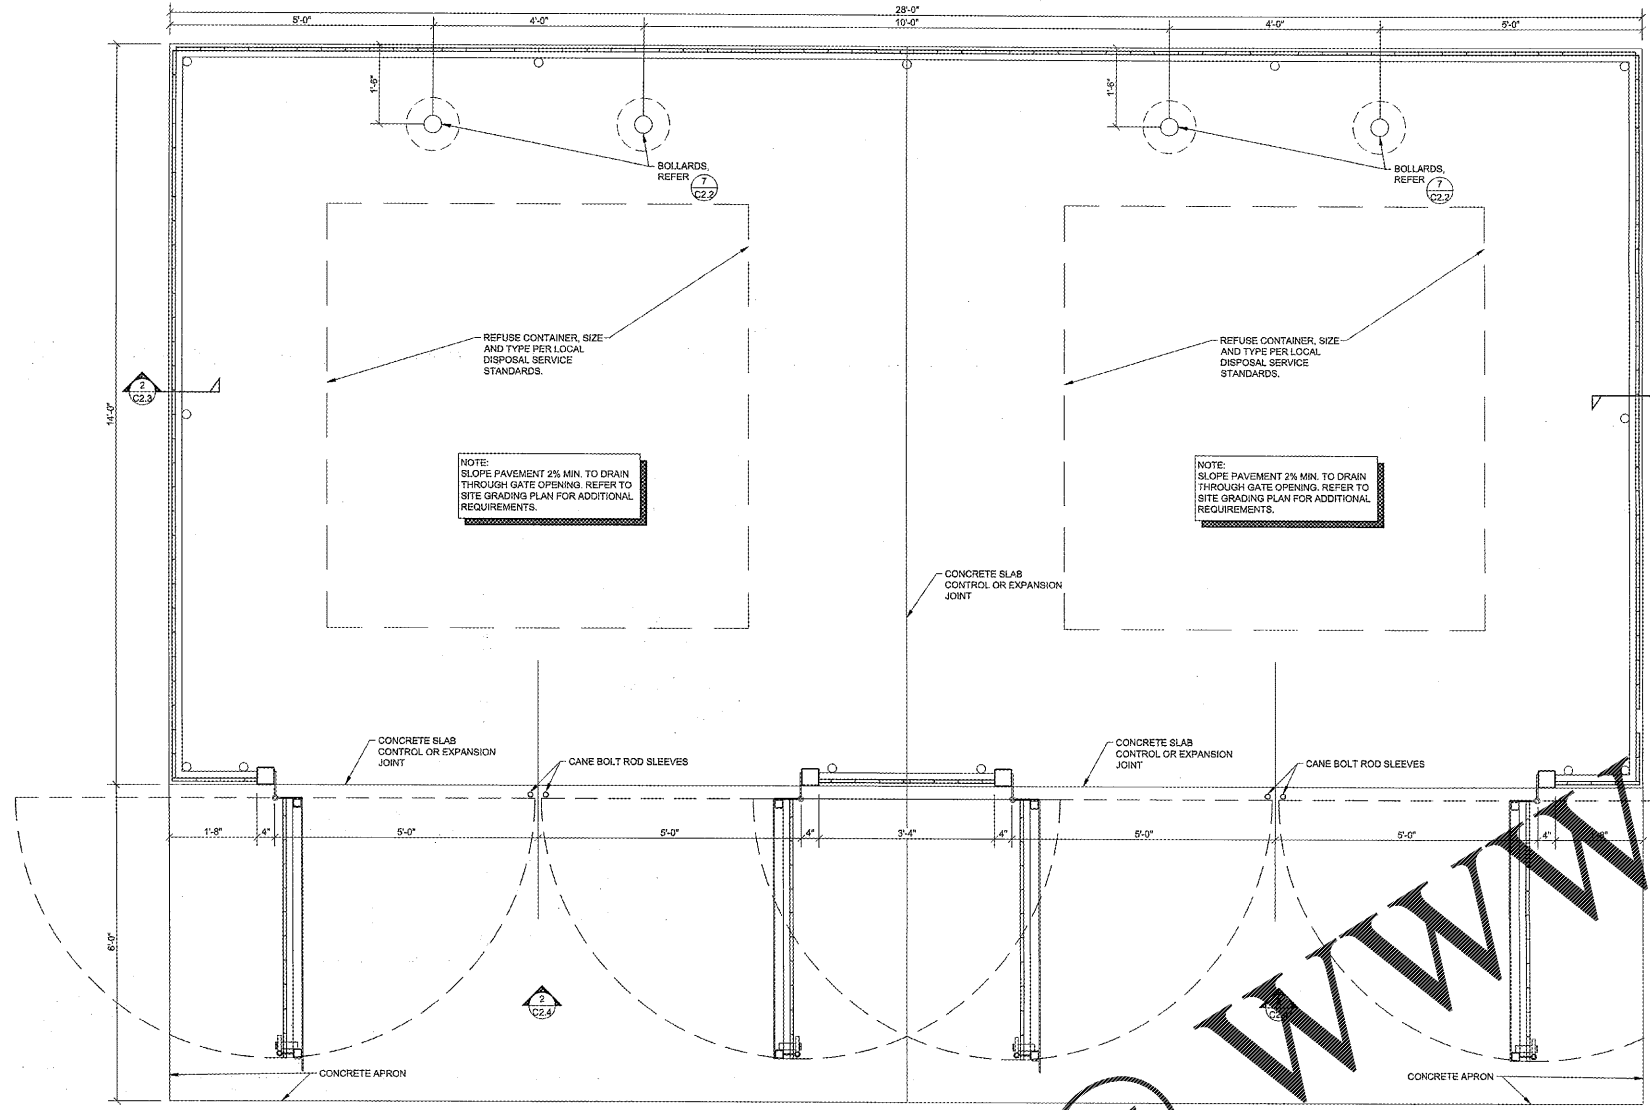

1 POLYMER COMPOSITE MATERIAL SCREEN FENCE REFUSE ENCLOSURE PLAN
SCALE: 3/4" = 1'-0"

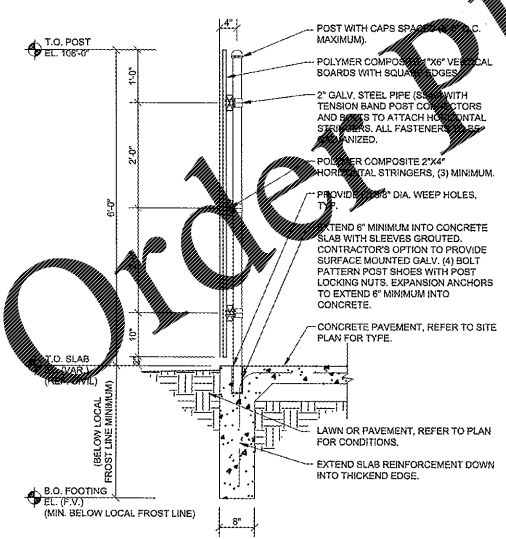

2 SCREEN FENCE SECTION
SCALE: 3/4" = 1'-0"

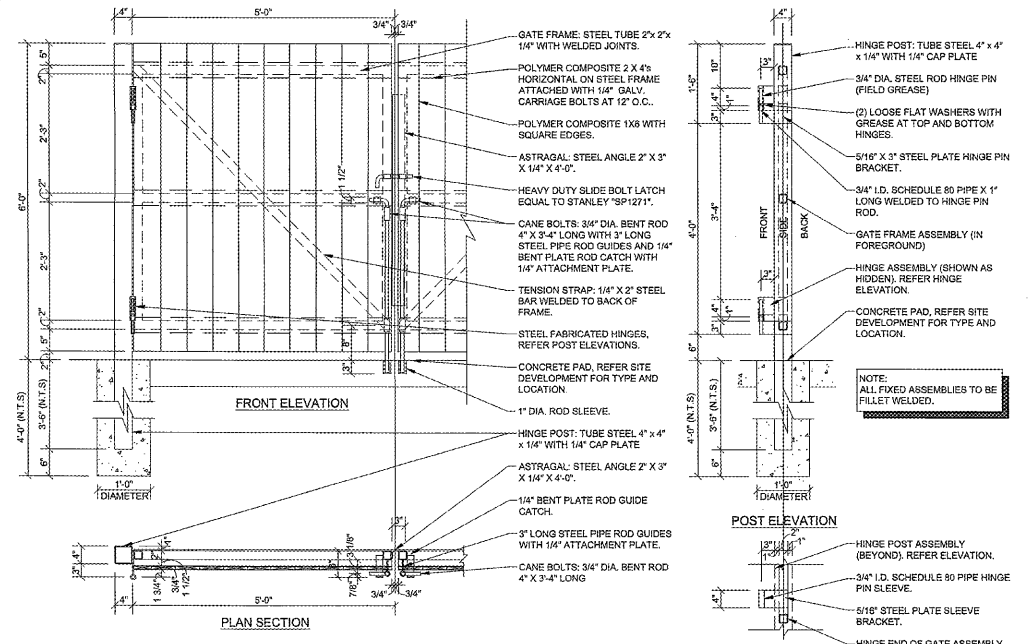

3 SCREEN FENCE GATE DETAILS
SCALE: 3/4" = 1'-0"

RECEIVED
MAR 22 2019
1736 SUNNING ST. SUITE 417
SPRINGFIELD, MO



102518-NCR182158-SDP-0-PLAN-SECTION-182158-SDP-0-DWG.PLOT.DWG PRINTED BY: CBL/CDR/MSH 3:21:19 @ 16.00 PM LAST SAVED BY: CBL/CDR/MSH