

**CODED NOTES** (#) (ALL CODED NOTES MAY NOT BE USED)

- PRE-FINISHED METAL COPING.
- PRE-FABRICATED METAL CANOPY/ACCENT BAND.
- HORIZONTAL SIDING.
- PRE-FABRICATED METAL POST FOR CANOPY.
- ARBY'S SIGNAGE, MOUNT ON CANOPY/ACCENT BAND. REFER TO SIGNAGE VENDOR DRAWINGS.
- PAINT DOOR AND FRAME.
- EIFS WALL SYSTEM.
- EIFS CORNICE.
- EIFS WALL SYSTEM WITH D.C.V. ABOVE REVEALS. REFER TO 2/A4.4.
- EIFS ACCENT BAND.
- DOOR THRU WINDOW. PROVIDE STAINLESS STEEL SILL.
- WINDOW MOUNTED LIGHT FIXTURE.
- CONC. FILLED STEEL PIPE BOLLARD, PAINT YELLOW.
- PAINT GUARD RAIL.
- PAINT ROOF LADDER.
- BRICK VENEER, RUNNING BOND.
- BRICK ROWLOCK SILL.
- BRICK CORNICE, SOLDIER COURSE.
- ELECTRICAL EQUIPMENT.
- GAS METER. REFER TO MEP DRAWINGS FOR EXACT LOCATION. PAINT TO MATCH BRICK.
- GREASE OUTLET.
- CO2 HOOKUP.
- COOLER/FREEZER. REFER TO MEP DRAWINGS FOR EXACT LOCATION. PAINT TO MATCH BRICK.
- ALUMINUM STOREFRONT.
- PREFABRICATED SCUPPER BOX. MATH COLOR TO ADJACENT WALL COLOR. REFER TO DETAIL 6/A1.2
- CONTINUE BRICK VENEER BEHIND ELECTRIC EQUIPMENT. COORDINATE SIZE WITH ELECTRICIAN. DO NOT INSTALL ROWLOCK BEHIND ELECTRICAL EQUIPMENT.
- ARBY'S HAT SIGNAGE MOUNT ON BRICK WALL REFER TO SIGNAGE VENDORS DRAWINGS.

PROPRIETARY INFORMATION NOTICE:  
 THESE PROFESSIONAL DOCUMENTS MAY REQUIRE REVISIONS TO CONFORM TO LOCAL, STATE, AND FEDERAL CODES, ORDINANCES OR OTHER CONDITIONS. THE DESIGN CONCEPTS EMBODIED IN THESE DOCUMENTS ARE SPECIFICALLY FOR THIS PROJECT. INFORMATION CONTAINED HEREIN REMAINS THE SOLE PROPERTY OF ARBY'S RESTAURANT GROUP, IS CONFIDENTIAL AND PROPRIETARY AND IS NOT TO BE COPIED, REPRODUCED, DISCLOSED OR OTHERWISE TRANSFERRED TO OTHER PARTIES IN ANY FORM OR MANNER WITHOUT THE EXPRESS WRITTEN CONSENT OF ARBY'S RESTAURANT GROUP.



Copyright © 2019 by Arby's Restaurant Group

**ARBY'S RESTAURANT**  
 INSPIRE WORKSMART 2400  
 2385 LEN PATTERSON RD  
 FORT MILL, SC 29708  
 FOR  
 BRUMMIT RESTAURANT GROUP, LLC  
 40 SEMINOLE STREET, ASHEVILLE, NC 28803

PROJECT NUMBER:  
ARF149


ISSUE	DATE
OWNER REVIEW	AUG 7, 2019

ISSUE	DATE


EXTERIOR ELEVATIONS

SHEET:

**A2.2**

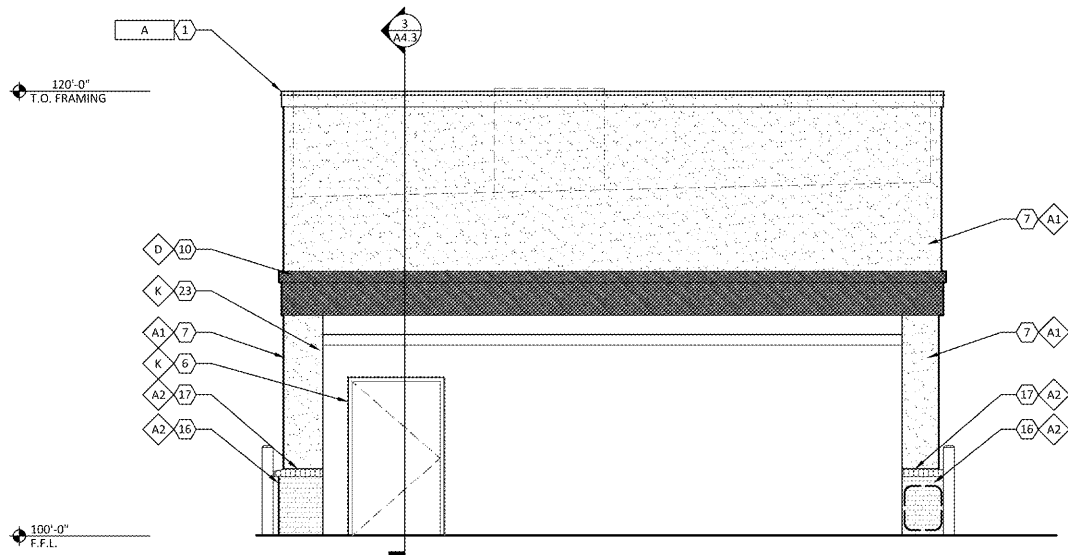

1 REAR ELEVATION  
 1/4" = 1'-0"

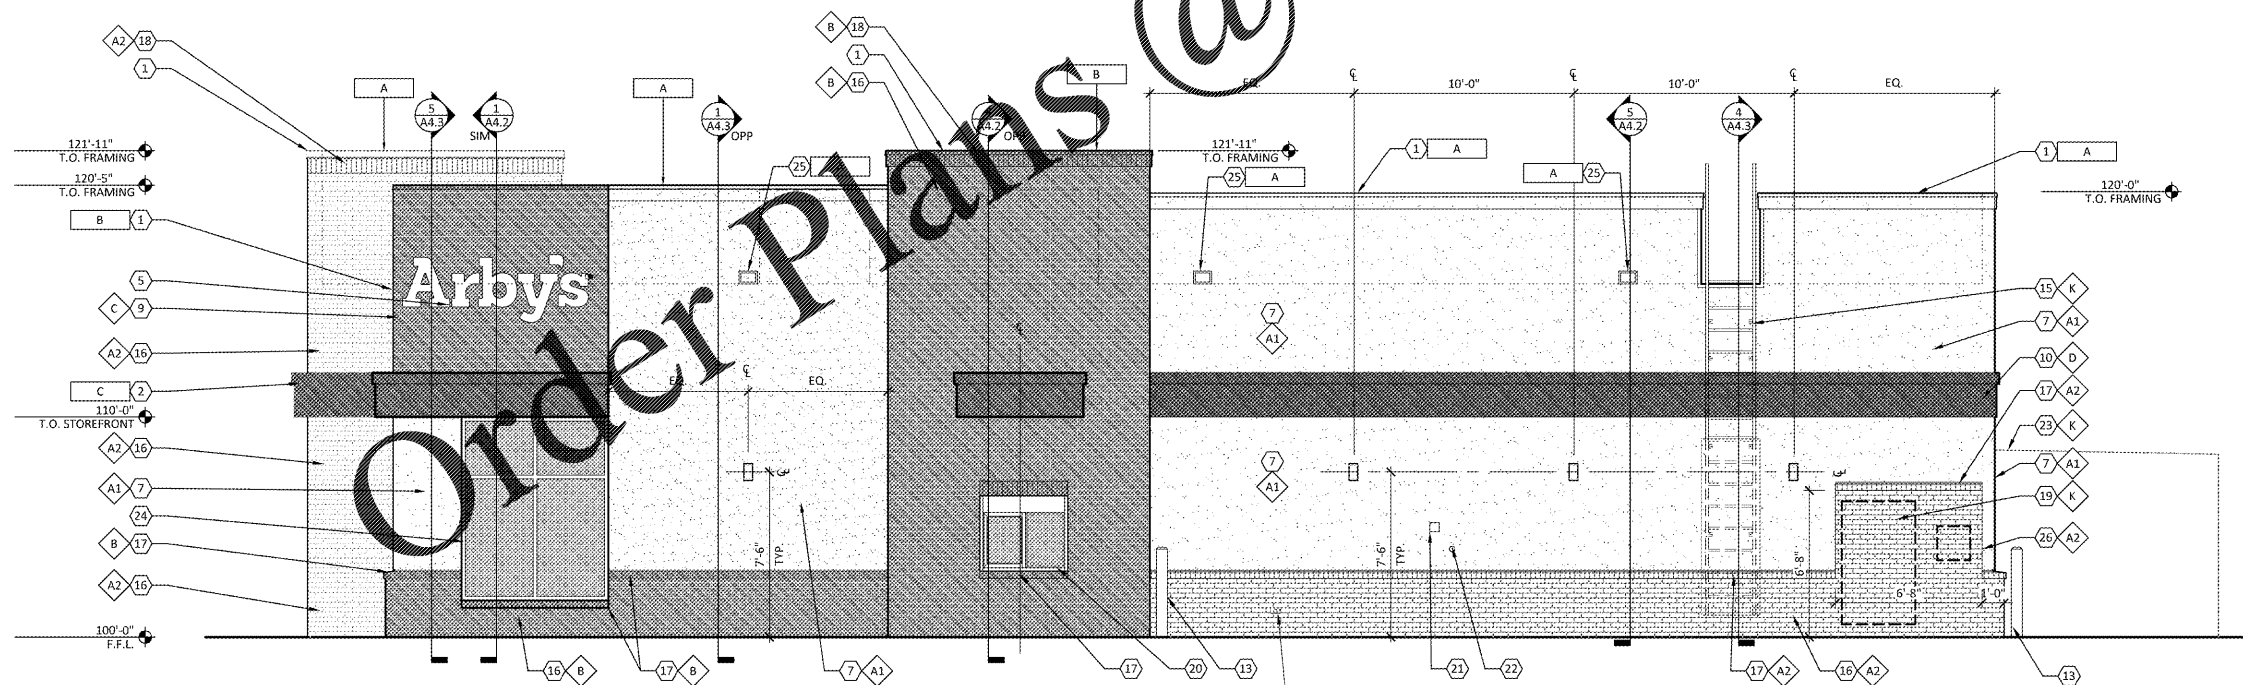

2 SIDE ELEVATION  
 1/4" = 1'-0"

www.LDILine.com  
 Order Plans @

NOT FOR CONSTRUCTION, FOR REFERENCE ONLY