




1
A4.1 BUILDING SECTION
1/4" = 1'-0"

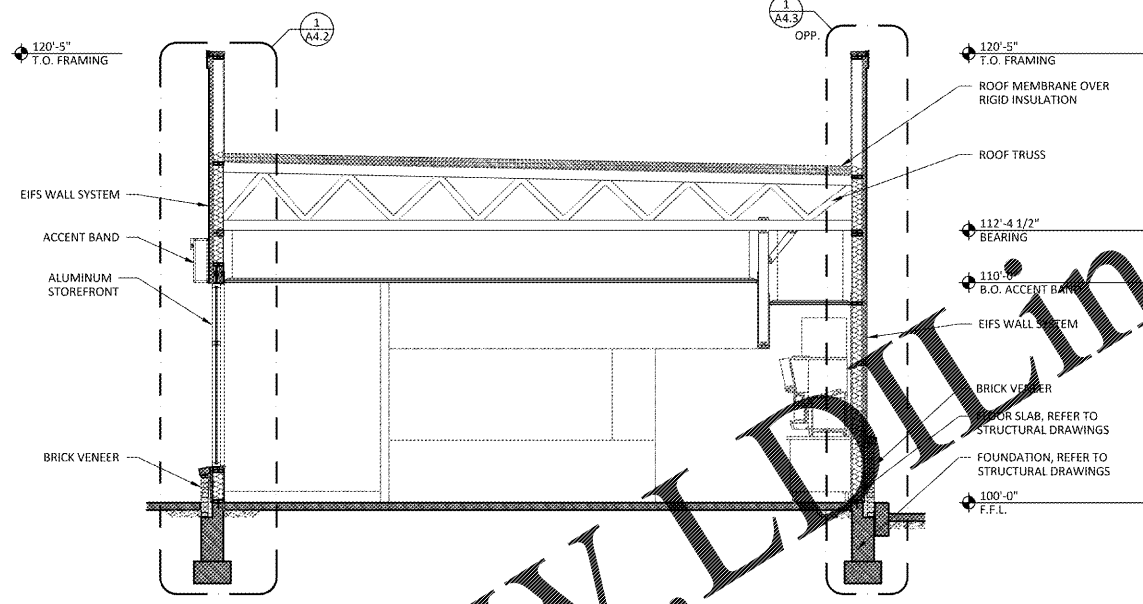

2
A4.1 BUILDING SECTION
1/4" = 1'-0"

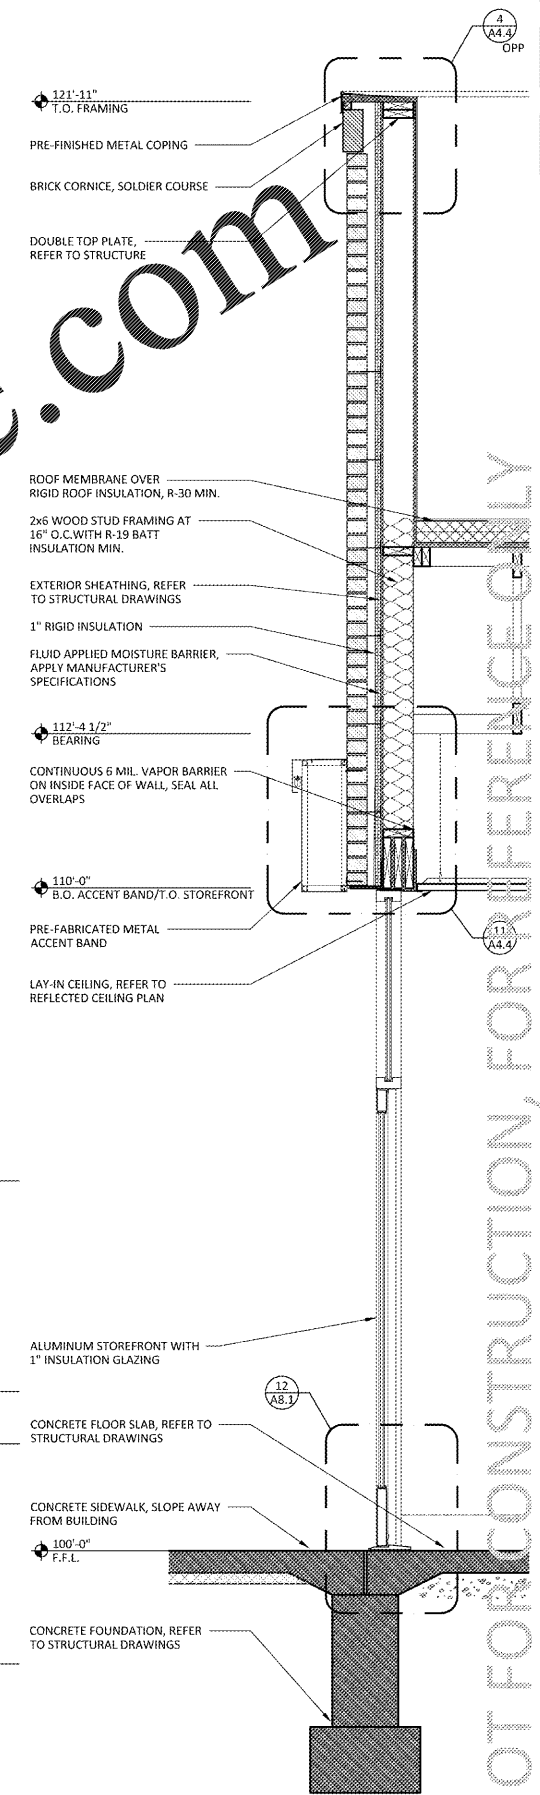


4
A4.1 WALL SECTION
3/4" = 1'-0"

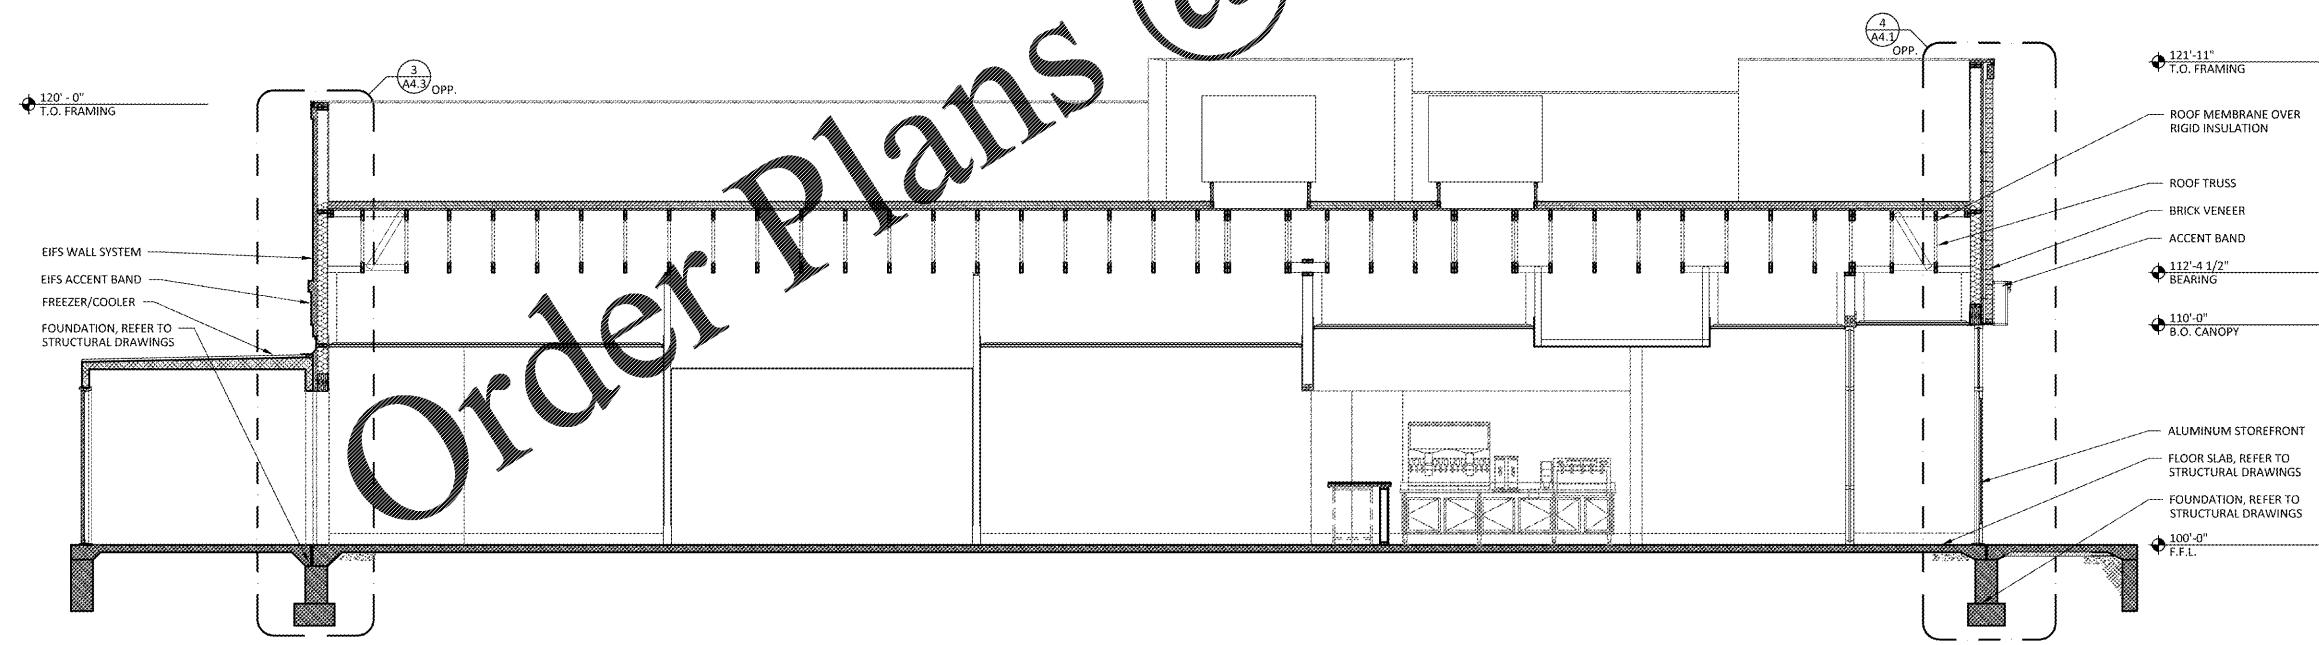

3
A4.1 BUILDING SECTION
1/4" = 1'-0"

PROPRIETARY INFORMATION NOTICE:
THESE ARCHITECTURAL DOCUMENTS MAY REQUIRE REVISIONS TO CONFORM TO LOCAL, STATE, AND FEDERAL CODES, ORDINANCES OR OTHER CONDITIONS. THE DESIGN CONCEPTS EMBODIED IN THESE DOCUMENTS ARE SPECIFICALLY FOR THIS PROJECT. INFORMATION CONTAINED HEREIN REMAINS THE SOLE PROPERTY OF ARBY'S RESTAURANT GROUP. IT IS CONFIDENTIAL AND PROPRIETARY AND IS NOT TO BE COPIED, REPRODUCED, DISCLOSED OR OTHERWISE TRANSMITTED TO OTHER PARTIES IN ANY FORM WHATSOEVER WITHOUT THE EXPRESS WRITTEN CONSENT OF ARBY'S RESTAURANT GROUP.

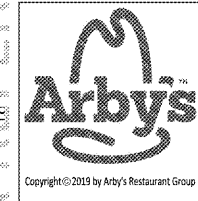

ARBY'S RESTAURANT
INSPIRE WORKSMART 2400
2385 LEN PATTERSON RD
FORT MILL, SC 29708
FOR
BRUMIT RESTAURANT GROUP, LLC
40 SEMINOLE STREET, ASHEVILLE, NC 28803

PROJECT NUMBER:	ARF149
ISSUE	DATE
OWNER REVIEW	AUG 7, 2019

BUILDING SECTIONS

SHEET:

A4.1

Order Plans @ www.LDOnline.com

www.LDOnline.com

NOT FOR CONSTRUCTION, FOR REFERENCE ONLY