




1  
A4.2  
WALL SECTION  
3/4" = 1'-0"

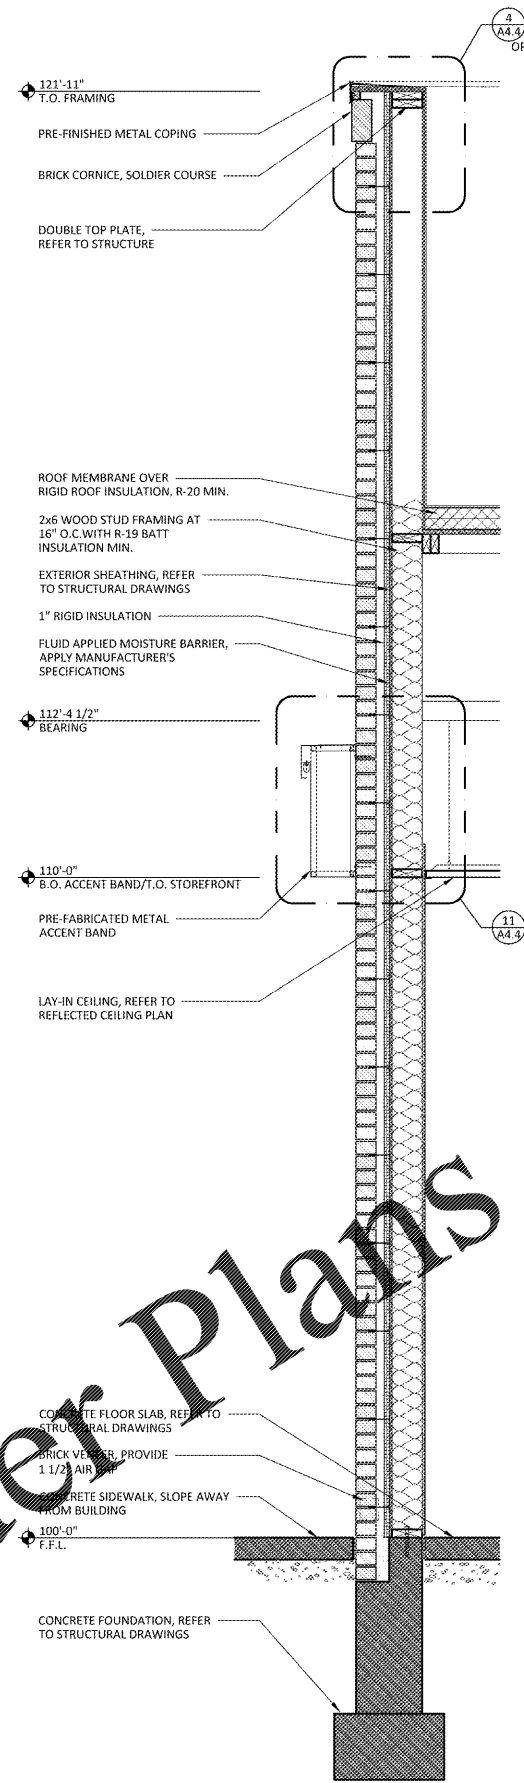


2  
A4.2  
WALL SECTION  
3/4" = 1'-0"

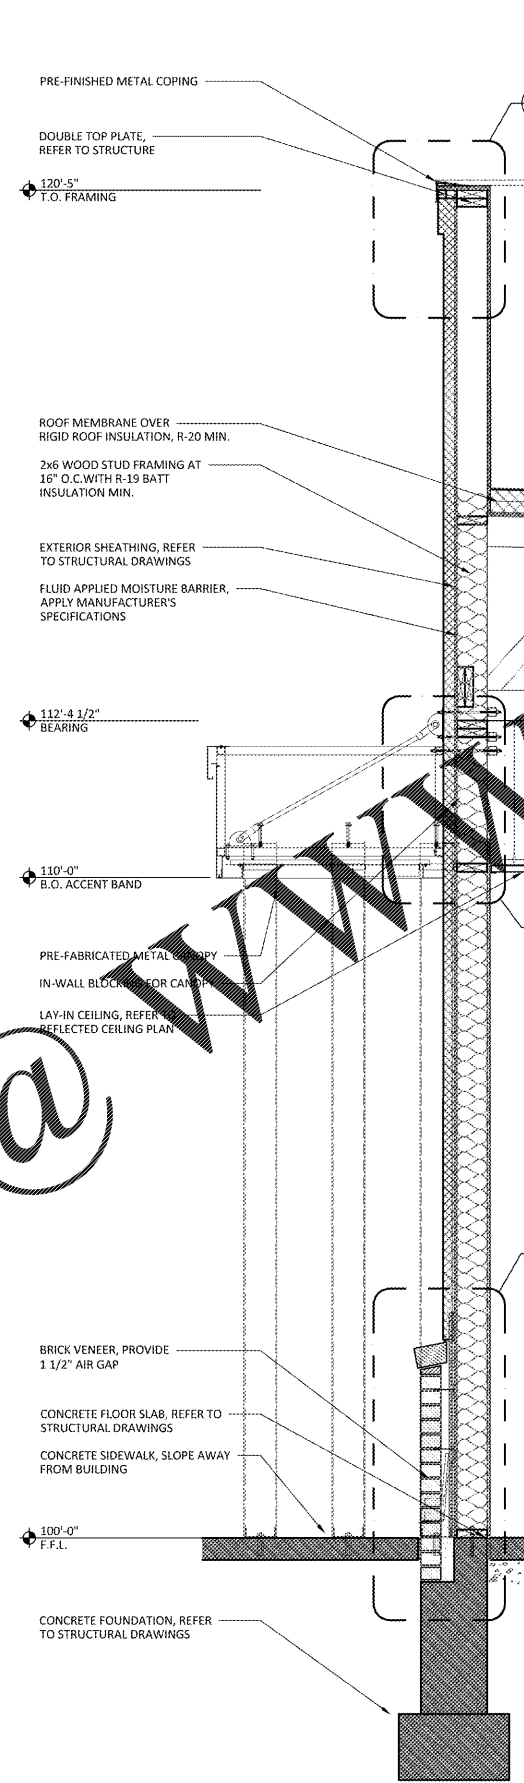

3  
A4.2  
WALL SECTION  
3/4" = 1'-0"

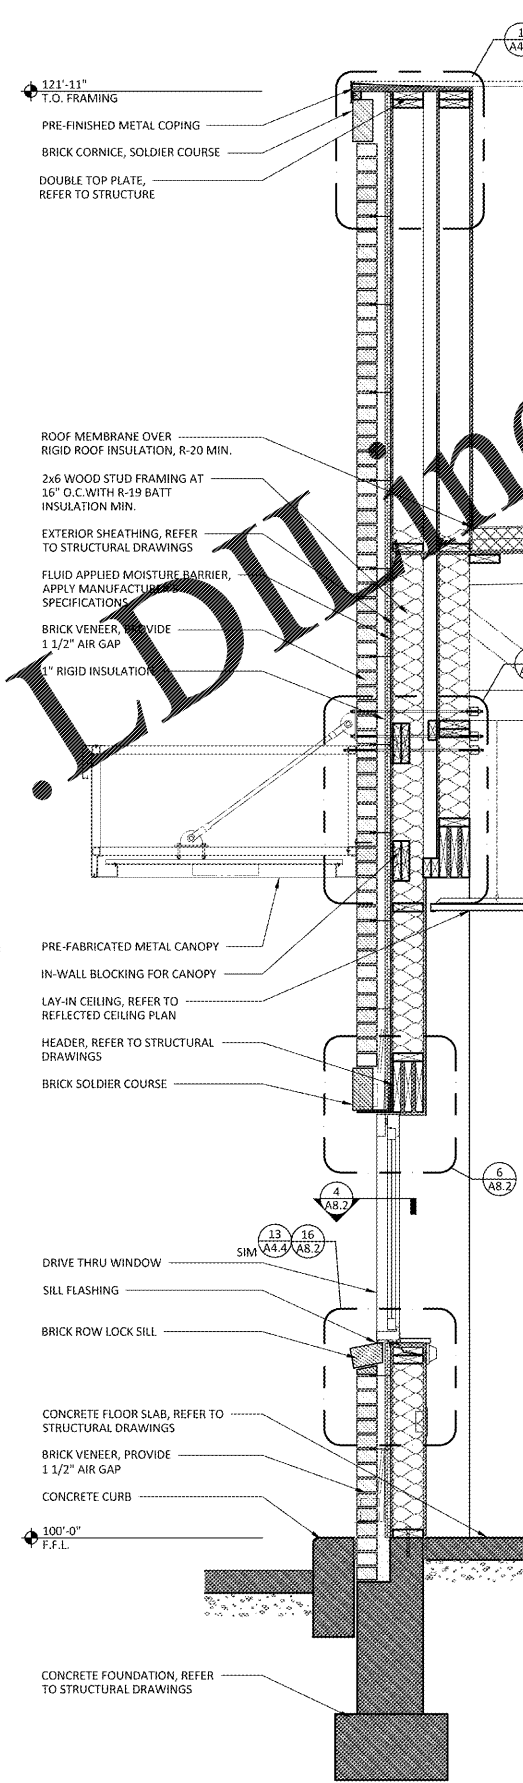

4  
A4.2  
WALL SECTION  
3/4" = 1'-0"

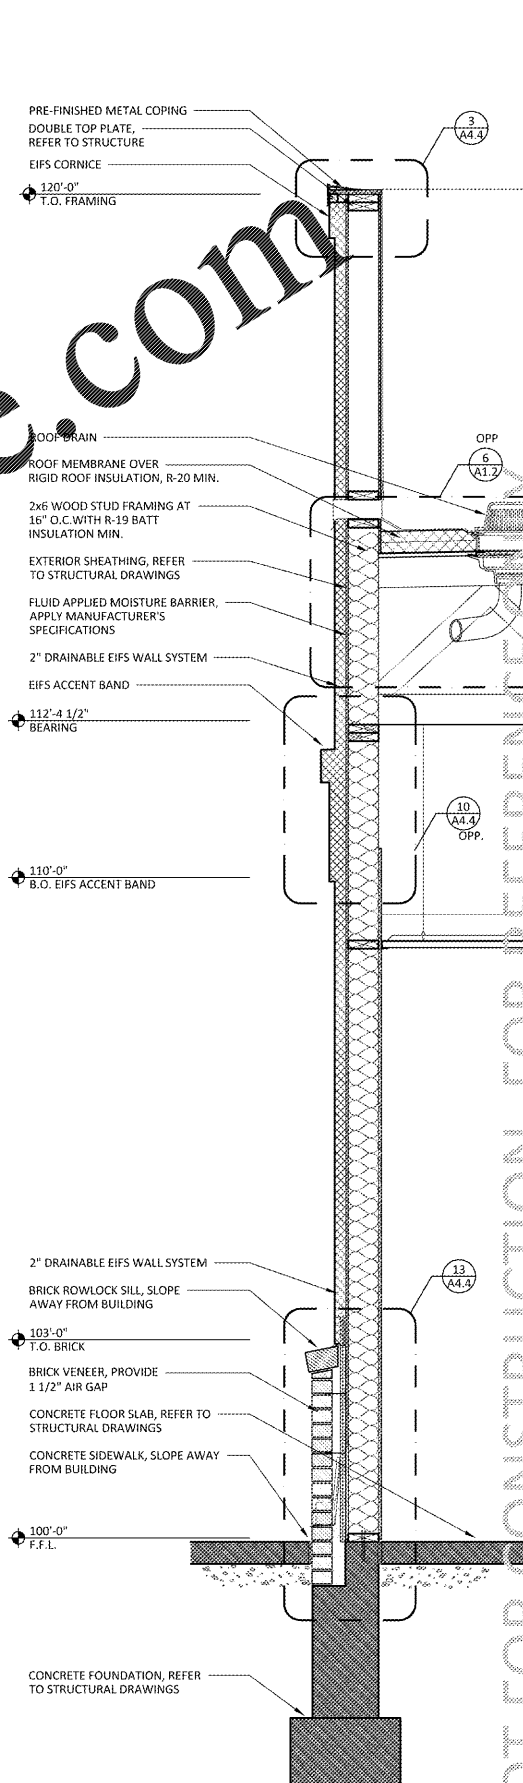


5  
A4.2  
WALL SECTION  
3/4" = 1'-0"

Order Plans @ WWW.LDILINE.COM

WWW.LDILINE.COM

PROPRIETARY INFORMATION NOTICE:  
THESE ARCHITECTURAL DOCUMENTS MAY REQUIRE REVISIONS TO CONFORM TO LOCAL, STATE, AND FEDERAL CODES, ORDINANCES OR OTHER CONDITIONS. THE DESIGN CONCEPTS EMBODIED IN THESE DOCUMENTS ARE SPECIFICALLY FOR THIS PROJECT. INFORMATION CONTAINED HEREIN REMAINS THE SOLE PROPERTY OF ARBY'S RESTAURANT GROUP. IT IS CONFIDENTIAL AND PROPRIETARY AND IS NOT TO BE COPIED, REPRODUCED, DISCLOSED OR OTHERWISE TRANSMITTED TO OTHER PARTIES IN ANY FORM WHATSOEVER WITHOUT THE EXPRESS WRITTEN CONSENT OF ARBY'S RESTAURANT GROUP.

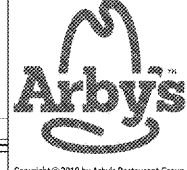

Copyright © 2019 by Arby's Restaurant Group

ARBY'S RESTAURANT  
INSPIRE WORKSMART 2400  
2385 LEN PATTERSON RD  
FORT MILL, SC 29708  
FOR  
BRUMIT RESTAURANT GROUP, LLC  
40 SEMINOLE STREET, ASHEVILLE, NC 28803

PROJECT NUMBER:  
ARF149

ISSUE	OWNER REVIEW	DATE
		AUG 7, 2019

WALL SECTIONS  
SHEET:  
A4.2