

### RCP GENERAL NOTES

A. CENTER ACOUSTIC CEILING SYSTEM GRID WITHIN EACH ROOM UNLESS NOTED OTHERWISE.

B. SEE MECHANICAL AND ELECTRICAL SHEETS FOR HVAC DEVICE AND LIGHT FIXTURE LOCATIONS.

C. EXPOSED INSULATION TO HAVE A FLAME SPREAD RATING OF 25 OR LESS & A SMOKE DEVELOPMENT RATING OF 450 OR LESS PER IBC 719.3

D. CONCEALED INSULATION TO HAVE A FLAME SPREAD RATING OF 25 OR LESS & A SMOKE DEVELOPMENT RATING OF 450 OR LESS PER IBC 719.2

E. MATERIALS IN PLENUM SPACES SHALL BE NONCOMBUSTIBLE OR SHALL HAVE A FLAME SPREAD INDEX OF NOT MORE THAN 25 AND A SMOKE - DEVELOPED INDEX OF NOT MORE THAN 50 PER IMC 602.2.1.

F. STUD CONTRACTOR TO COORDINATE FRAMING ABOVE HVAC DUCTS, PIPES, CONDUITS AND OTHER ITEMS LOCATED ABOVE FINISHED CEILING.

G. SEE ELECTRICAL DRAWINGS FOR SWITCHING AND CIRCUIT INFORMATION.

H. REFER TO THE DECOR DRAWINGS FOR TRUSS FRAMING OF THE BULKHEAD OVER THE SEATING AREA. DIMENSIONS ARE SUBJECT TO CHANGE BASED ON SEATING LAYOUT.

I. ALL EDGE TRACKS OF FRP WALLS ARE TO BE SEALED TO WALL AND ALL CEILING TILE PENETRATIONS TO BE SEALED ALONG EDGES, TYPICAL THROUGHOUT.

J. REFER TO DECOR DRAWINGS FOR ALL DECORATIVE LIGHTING LOCATIONS AND DECORATIVE CEILING TREATMENTS. G.C. IS TO CONFIRM WITH OWNER IF THESE ITEMS ARE PROVIDED BY OWNER.

K. DETAILS SHOWN FOR MENU BOARD ARE FOR REFERENCE ONLY. G.C. TO REFER TO SHOP DRAWINGS FOR ACTUAL SIZING AND INSTALLATION INSTRUCTIONS.

### CODED NOTES

- SUSPENDED ACOUSTICAL CEILING TILE. REFER TO FINISH SCHEDULE ON SHEET AS.1 FOR SPECIFICATION.
- SUSPENDED VINYL FACED CEILING TILE. REFER TO FINISH SCHEDULE ON SHEET AS.1 FOR SPECIFICATION.
- SUSPENDED GYP. BOARD CEILING.
- SEE ELECTRICAL DRAWINGS FOR EXACT LOCATIONS OF MONITORS.
- ALIGN EDGE OF SOFFIT WITH CORNER OF WALL. REFER TO ENLARGED PLAN ON A6.2 FOR SOFFIT DETAILS
- WOOD PLANK SOFFIT, REFER TO DECOR FOR FINISH, REFER TO DETAIL 3/A7.1
- COOLER/FREEZER LIGHT FIXTURES PROVIDED BY OWNER AS PART OF COOLER/FREEZER PACKAGE, INSTALLED BY G.C.
- EXHAUST HOOD WITH VAPOR PROOF LIGHTS PROVIDED BY HOOD MFR. REFER TO HOOD DRAWINGS. INSTALL HOOD TIGHT TO STAINLESS STEEL BULKHEAD FINISH
- NEW CANOPY/ACCENT BAND.
- MENU BOARD FURNISHED BY OWNER AND INSTALLED BY G.C. MOUNT ON FACE OF SOFFIT.
- 3- 5/8" METAL STUD BULKHEAD. BOTTOM 6" BELOW LOWEST ADJACENT CEILING.
- CENTER DRIVE THRU CANOPY ON DRIVE THRU WINDOW.
- ORIGIN OF CEILING GRID.
- COORDINATE LOCATION OF TRELIS WITH LIGHT. LIGHT FIXTURE TO BE CENTERED IN TILE.
- CENTER PENDANT LIGHTS ON TABLE BELOW. REFER TO DECOR DRAWINGS FOR FINAL LOCATION
- 3- 1/2" WOOD STUD BULKHEAD. BOTTOM 6" BELOW LOWEST ADJACENT CEILING.

### RCP LEGEND

	LAY-CEILING TILE AND GRID
	GYP. BOARD CEILING
	WOOD SOFFIT, REFER TO DECOR DRAWINGS
	EMERGENCY EXIT SIGN, CENTER ABOVE DOOR, TYP.
	EMERGENCY LIGHT, REFER TO ELECTRICAL DRAWINGS
	REMOTE HEAD, REFER TO ELECTRICAL DRAWINGS
	LAY-IN FLUORESCENT LIGHTING FIXTURE, REFER TO ELECTRICAL DRAWINGS
	RECESSED LIGHTING FIXTURE, REFER TO ELECTRICAL DRAWINGS
	WALL MOUNTED LIGHTING FIXTURE, REFER TO ELECTRICAL DRAWINGS
	PENDANT MOUNTED LIGHTING FIXTURE, REFER TO ELECTRICAL DRAWINGS
	SPEAKER, REFER TO ELECTRICAL DRAWINGS
	SUPPLY AIR DIFFUSER, REFER TO MECHANICAL DRAWINGS
	RETURN AIR GRILLE, REFER TO MECHANICAL DRAWINGS
	EXHAUST FAN, REFER TO MECHANICAL DRAWINGS


**red** architecture + planning  
 174 east long street  
 suite 300  
 columbus, ohio 43215  
 tel: 614.487.8770  
 fax: 614.487.8777

**Arby's**  
 Copyright © 2019 by Arby's Restaurant Group


**ARBY'S RESTAURANT**  
 INSPIRE WORKSMART 2400  
 2385 LEN PATTERSON RD  
 FORT MILL, SC 29708  
 FOR BRUMIT RESTAURANT GROUP, LLC  
 40 SEMINOLE STREET, ASHEVILLE, NC 28803

PROJECT NUMBER: ARF149  
 ISSUE DATE: AUG 7, 2019  
 OWNER REVIEW

REFLECTED CEILING PLAN  
 SHEET: **A7.1**

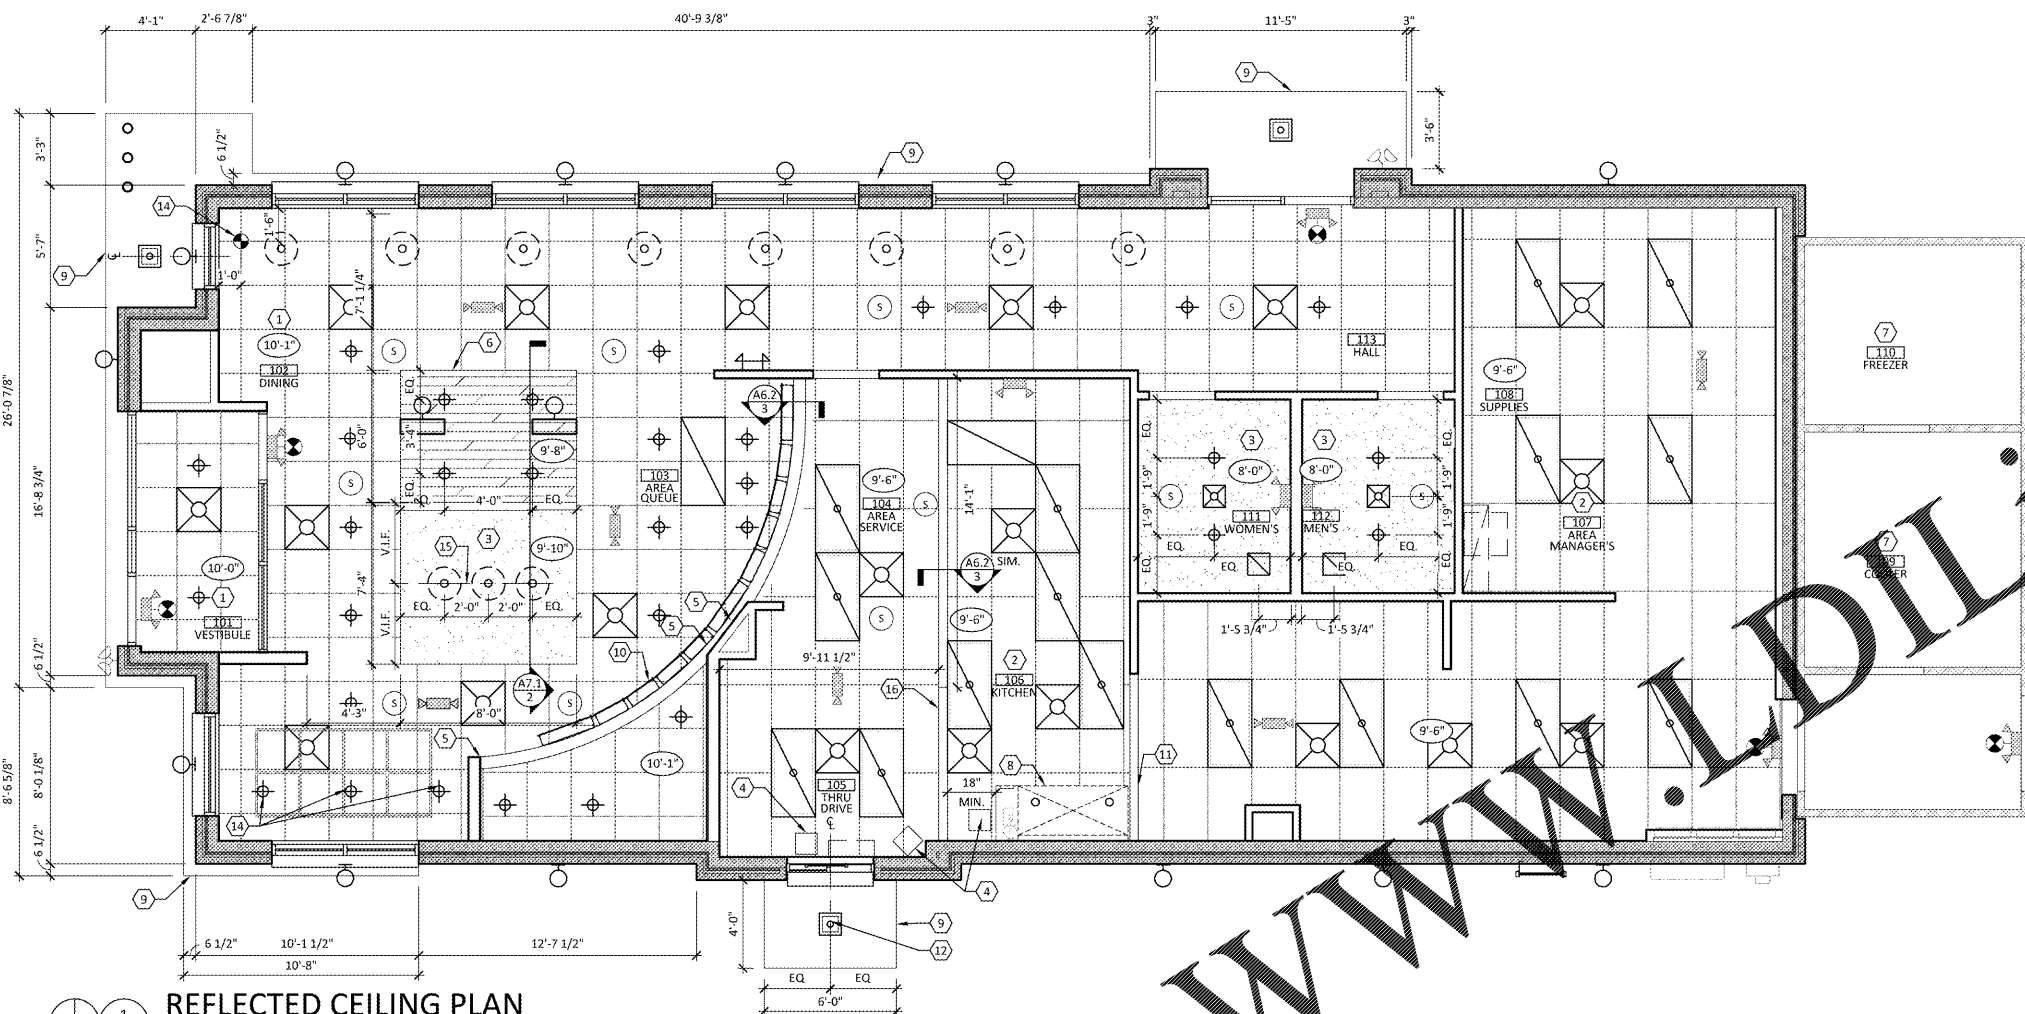

**1**  
**A7.1**  
 1/4" = 1'-0"

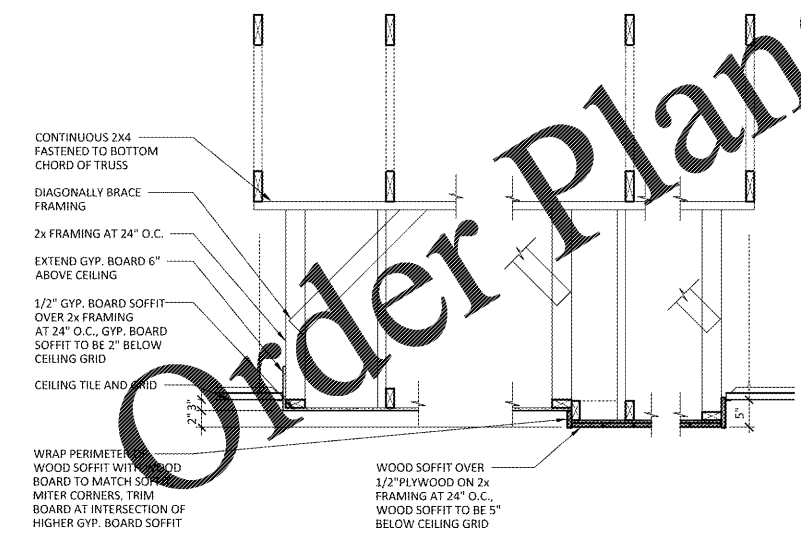

**2**  
**A7.1**  
 3/4" = 1'-0"