


2 P.O.S. SYSTEM CONDUIT/CABLING SCHEMATIC  
N.T.S.

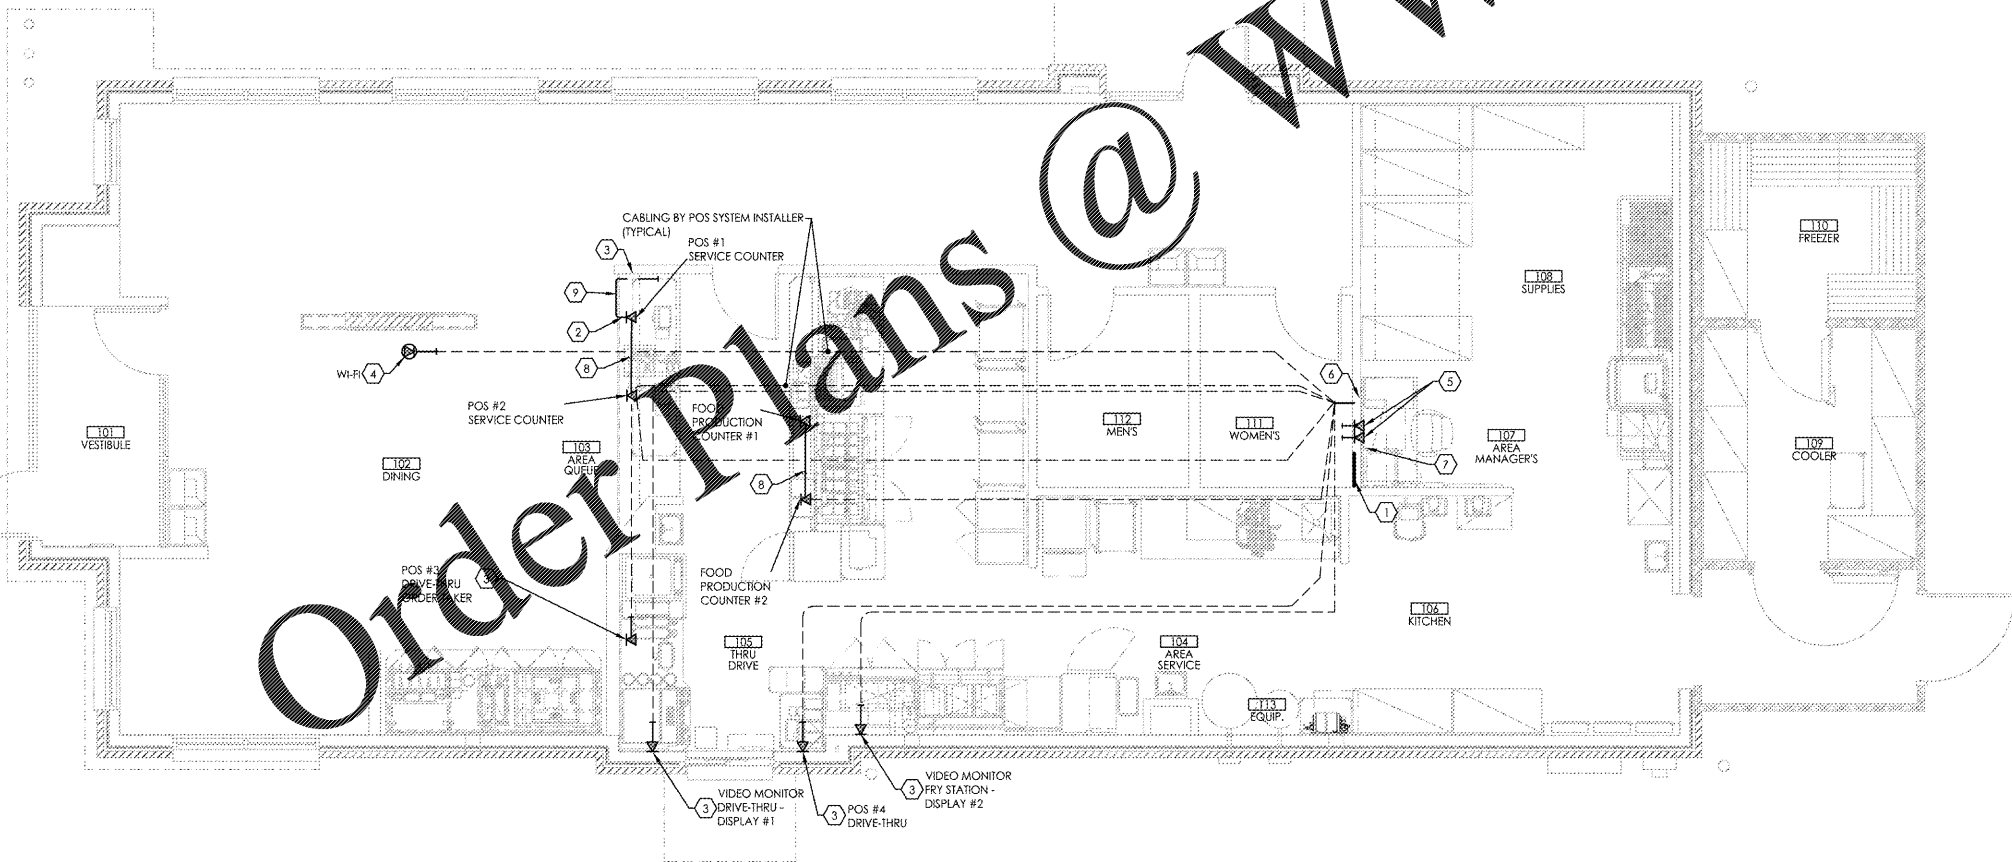


1 POS SYSTEMS PLAN  
1/4" = 1'-0"

**CODED NOTES:** (6)

1. TELEPHONE TERMINAL BOARD: PROVIDE A 3/4" FIRE RETARDANT PLYWOOD BACKBOARD ABOVE PUNCH PANEL. MOUNT AS HIGH AS POSSIBLE ON WALL. COORDINATE WITH GC PRIOR TO ROUGH-IN. PROVIDE A #6 GROUND WIRE TO BLDG GROUND.
2. PROVIDE JUNCTION BOX AND 2" CONDUIT FOR POS SYSTEM. COORDINATE WITH POS INSTALLER PRIOR TO ROUGH-IN. SEE SCHEMATIC THIS SHEET.
3. PROVIDE JUNCTION BOX AND 1" CONDUIT FOR POS SYSTEM. COORDINATE WITH POS INSTALLER PRIOR TO ROUGH-IN. SEE CONDUIT/CABLING SCHEMATIC THIS SHEET FOR MORE INFORMATION.
4. PROVIDE JUNCTION BOX WITH PULL STRING AND (1) "BPBC" CONNECTOR ABOVE CEILING. SECURE TO LOBBY SIDE OF TRUSS ABOVE DECOR WALL FOR FUTURE WIFI. COORDINATE EXACT LOCATION WITH GENERAL CONTRACTOR.
5. PROVIDE JUNCTION BOX AND (2) 3/4" EMPTY CONDUITS WITH PULLSTRING TO ABOVE ACCESSIBLE CEILING FOR (2) "RJ11" PHONE JACKS (BY OTHERS).
6. PROVIDE EMPTY 2" CONDUIT WITH PULLSTRING FROM EXISTING JUNCTION BOX TO ABOVE ACCESSIBLE CEILING FOR POS SYSTEM CABLES.
7. PROVIDE JUNCTION BOX FOR PHONE/DATA PUNCH PANEL LOCATED BELOW ITB.
8. PROVIDE 3/4" CONDUIT RUN IN HALLWAY.
9. PROVIDE 1" CONDUIT FROM WALL JUNCTION BOX.

**red**  
architecture + planning  
174 east long street  
suite 300  
columbus, ohio 43215  
tel: 614.487.8770  
fax: 614.487.8777

PROPRIETARY INFORMATION NOTICE:  
THESE PROTOTYPICAL DOCUMENTS MAY REQUIRE REVISIONS TO CONFORM TO LOCAL, STATE, AND FEDERAL CODES, ORDINANCES OR OTHER CONDITIONS. THE DESIGN CONCEPTS EMBODIED IN THESE DOCUMENTS ARE SPECIFICALLY FOR THIS PROJECT. INFORMATION CONTAINED HEREIN REMAINS THE SOLE PROPERTY OF ARBY'S RESTAURANT GROUP. IT IS CONFIDENTIAL AND PROPRIETARY AND IS NOT TO BE COPIED, REPRODUCED, DISCLOSED OR OTHERWISE TRANSFERRED TO OTHER PARTIES IN ANY FORM WHATSOEVER WITHOUT THE EXPRESS WRITTEN CONSENT OF ARBY'S RESTAURANT GROUP.

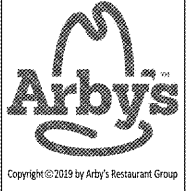

**ARBY'S RESTAURANT**  
INSPIRE WORKSMART 2400  
2385 LEN PATTERSON RD  
FORT MILL, SC 29708  
FOR  
BRUMIT RESTAURANT GROUP, LLC  
40 SEMINOLE STREET, ASHEVILLE, NC 28803

PROJECT NUMBER: ARF149	
ISSUE	DATE
OWNER REVIEW	AUG 7, 2019

POS SYSTEMS PLAN

SHEET:  
**E2.2**

NOT FOR CONSTRUCTION, FOR REFERENCE ONLY

www.LDILine.com

Order Plans @

8/1/2019 3:14 PM