

**PLAN LEGEND**

- EXISTING TO REMAIN
- DEMOLISH
- RELOCATE EQUIPMENT
- CONCRETE PAVING TO BE DEMOLISHED
- EXISTING 3HR FIRE BARRIER

**DEMOLITION NOTES**


1. ALL DEMOLITION SHALL BE CARRIED OUT IN A SAFE MANNER, AND IN ACCORDANCE WITH OSHA REGULATIONS.
2. THE CONTRACTOR SHALL FIELD VERIFY THE EXTENT OF DEMOLITION. THE WORK INCLUDES, BUT IS NOT LIMITED TO: REMOVAL OF PAVING AND FLATWORK, WALLS, PARTITIONS, DOORS, PLUMBING, MECHANICAL AND ELECTRICAL ITEMS INCLUDING CONDUITS AS SHOWN ON THE DRAWINGS OR AS REQUIRED FOR THE INSTALLATION OF THE NEW WORK FOR A COMPLETE JOB.
3. WHEN REMOVING EXISTING STRUCTURAL ITEMS, IT IS THE CONTRACTOR'S RESPONSIBILITY TO PROVIDE ADEQUATE SHORING, BRACING AND SUPPORT SYSTEMS TO KEEP THE EXISTING STRUCTURE INTACT AND IN A SAFE CONDITION.
4. PRIOR TO EXCAVATION FOR FOUNDATIONS ADJACENT TO THE EXISTING STRUCTURE, PROVIDE ADEQUATE SUPPORT FOR THE SUB-BASE TO PREVENT UNDERMINING OF THE EXISTING FOUNDATION.
5. SAWCUT AND REMOVE EXISTING EXTERIOR FLATWORK AND PAVING AS REQUIRED FOR NEW CONSTRUCTION. FIELD VERIFY EXTENTS OF DEMOLITION REQUIRED TO ENSURE POSITIVE DRAINAGE AWAY FROM THE BUILDING WHEN CONSTRUCTION IS COMPLETE. EXTENTS OF DEMOLITION SHOWN ON THE ARCHITECTURAL DRAWINGS ARE FOR GRAPHIC REPRESENTATION ONLY AND SHALL NOT BE ASSUMED TO DELINEATE ACTUAL LIMITS OF DEMOLITION REQUIRED.
6. CONDUCT ALL DEMOLITION AND REMOVAL OF DEBRIS AS REQUIRED TO INSURE MINIMUM INTERFERENCE WITH BUILDING/SITE FACILITIES AND OPERATIONS. REMOVE DEMOLISHED MATERIALS FROM SITE AND LEGALLY DISPOSE OF ALL DEBRIS.
7. PROTECT EXISTING PAVING AND STRUCTURES TO REMAIN DURING DEMOLITION AND CONSTRUCTION.
8. NOTES INDICATING DEMOLITION WORK ARE NOT CONFINED SOLELY TO THE DEMOLITION PLANS. THE GENERAL CONTRACTOR SHALL REVIEW ALL CONSTRUCTION DOCUMENTS, INCLUSIVE OF SCHEDULES AND SPECIFICATIONS, TO DETERMINE FULL EXTENT OF DEMOLITION WORK.
9. SAWCUT BOLLARD FLUSH WITH EXISTING PAVEMENT.
10. REMOVE BOLLARD AND ITS FOOTING IN ITS ENTIRETY. BACK FILL AND COMPACT TO MATCH EXISTING PAVING.
11. EXISTING 3HR RATED WALL SHALL REMAIN. NO NEW OPENINGS OR PENETRATIONS THROUGH OR INTO WALL ARE ALLOWED AS PART OF THIS REMODEL.

**STIPULATION FOR REUSE**  
THE CONTRACTOR SHALL BE RESPONSIBLE FOR OBTAINING ALL NECESSARY PERMITS AND APPROVALS FROM THE LOCAL, STATE AND FEDERAL AGENCIES. 

1127 TYSON RD  
HOPE HULL, AL 36043

**SPEEDCO REMODEL**  
PROJECT NUMBER: 03-19-80718

**Loves**  
Travel Stop &  
Country Stores

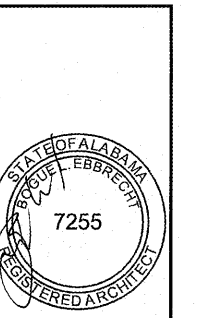


**ISSUE BLOCK**

06/24/19	ADD 1

STORE NO.	718
DOCUMENT DATE:	04/11/19
CHECKED BY:	JEM
DRAWN BY:	KEL
PROTO CYCLE:	

**DEMOLITION PLAN**

SHEET:  
**YD1**

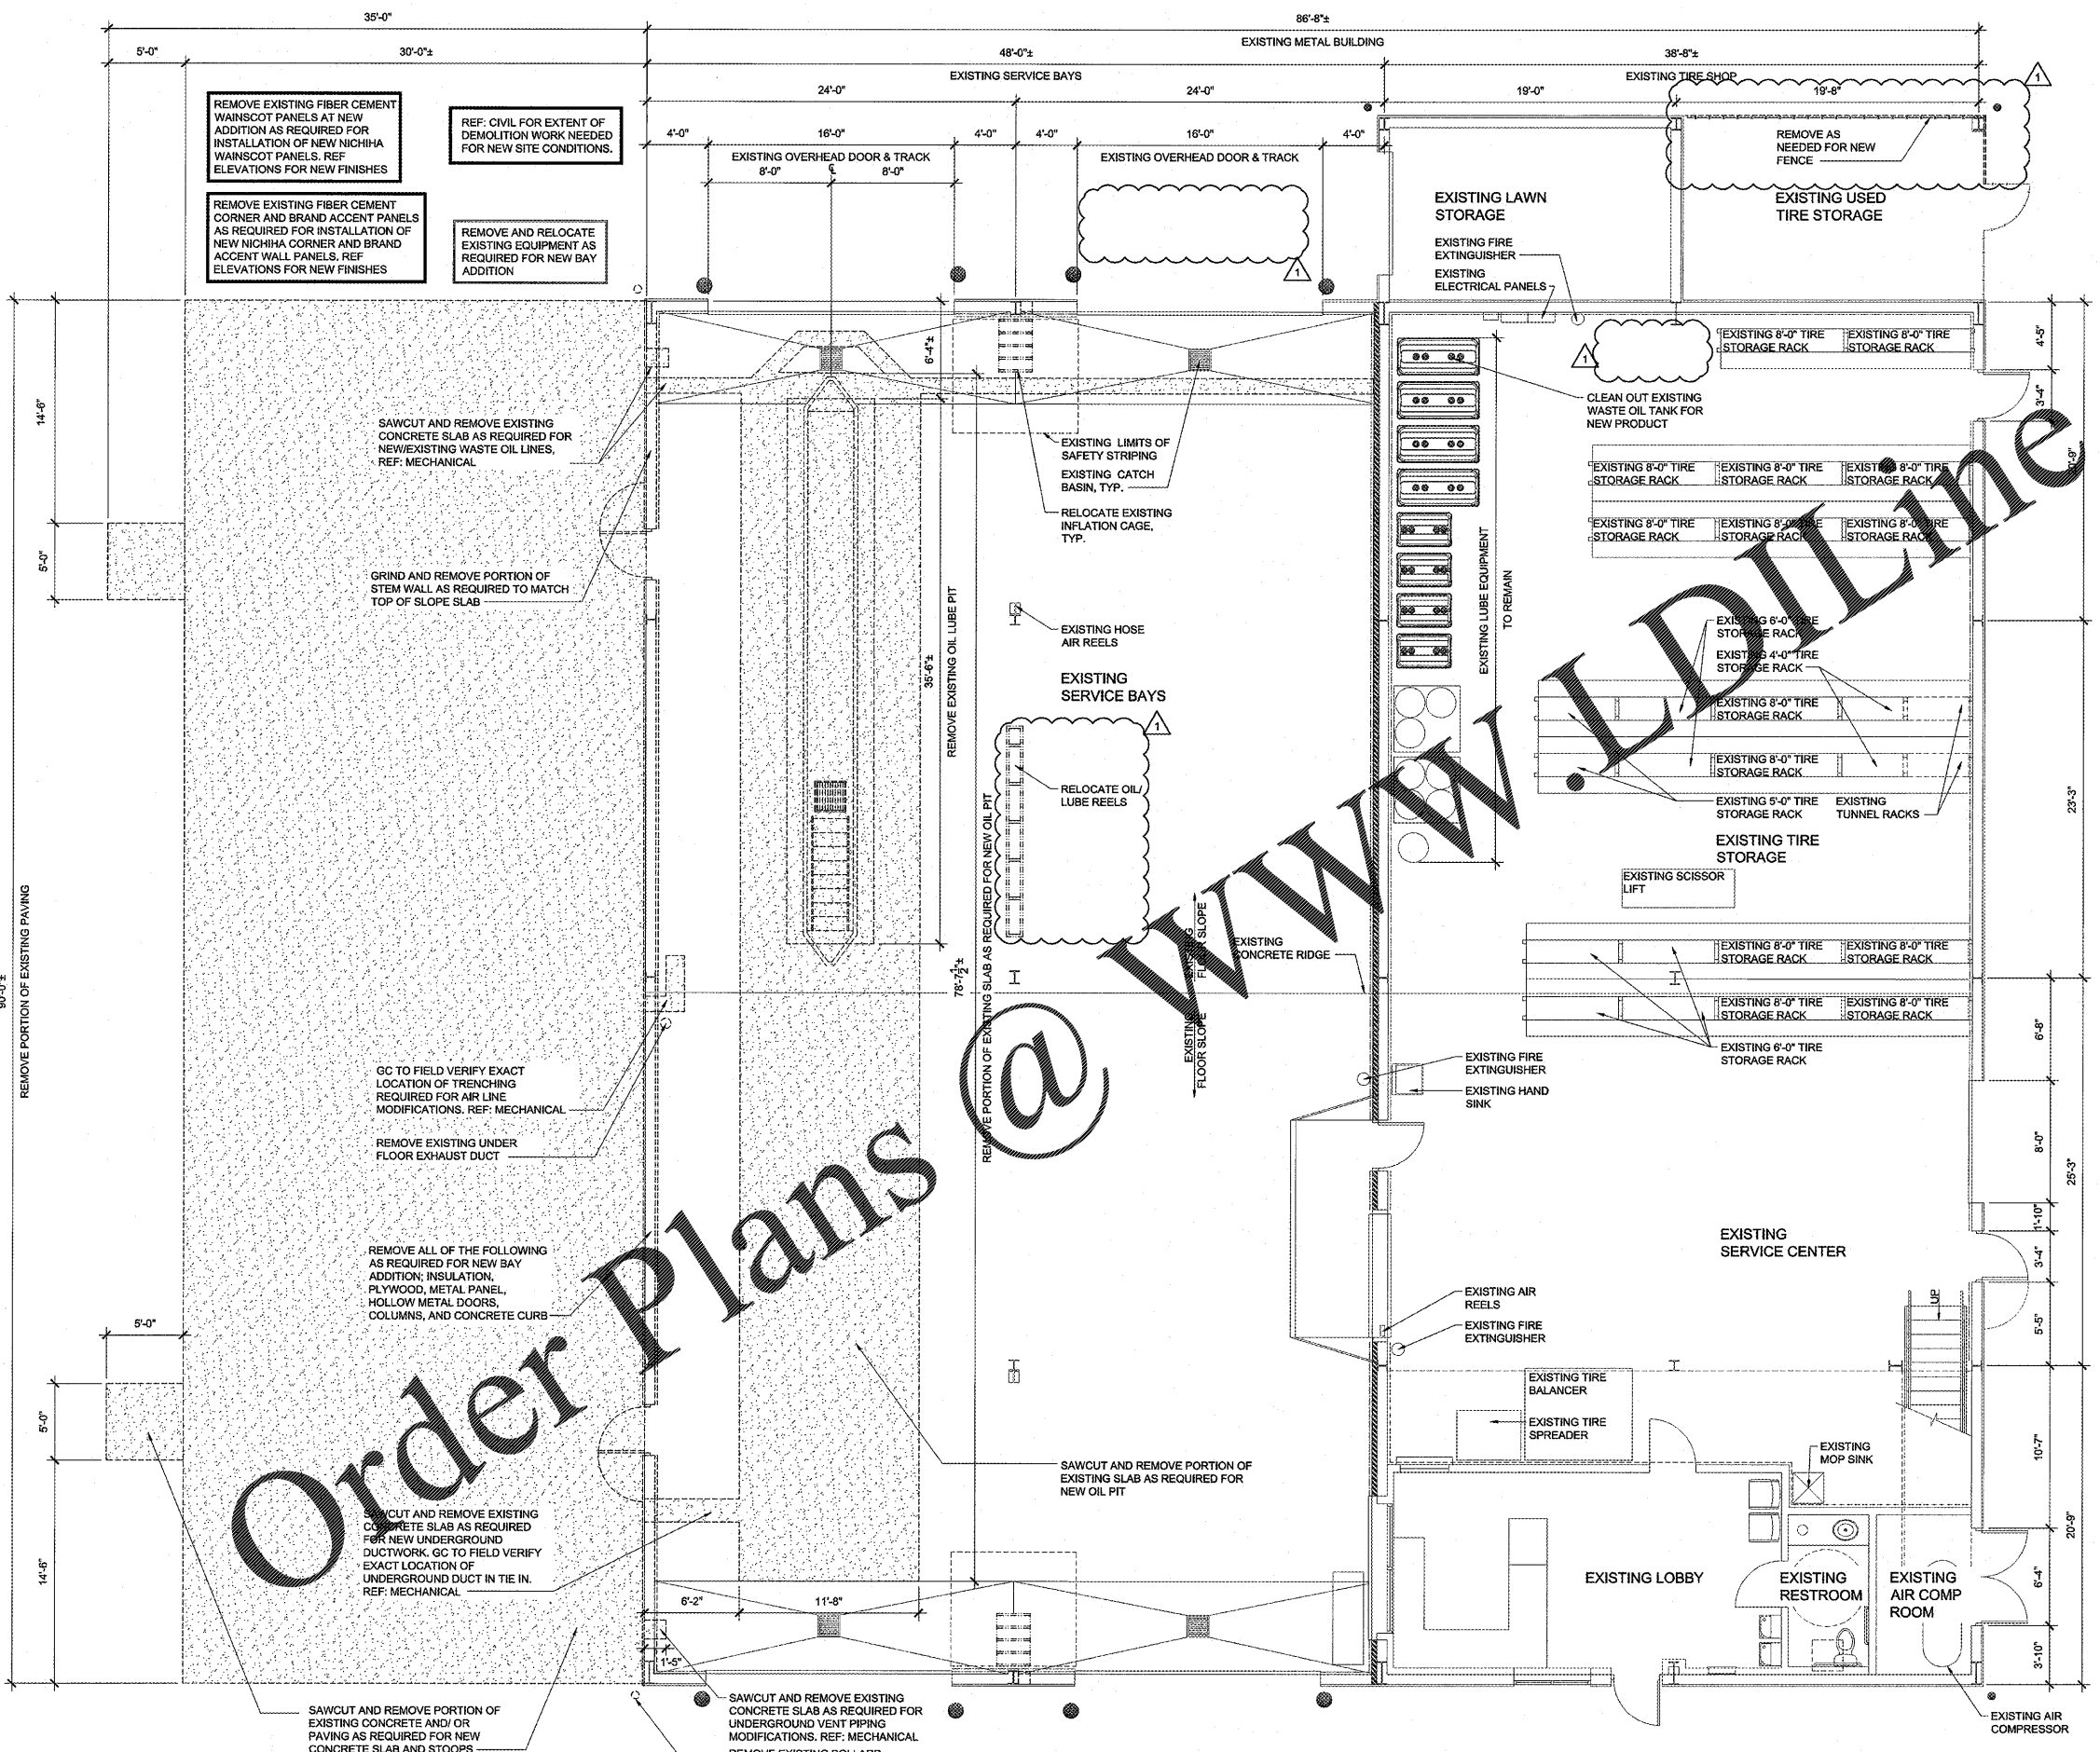

**Order Plans @ WWW.IDLINE.COM**

**1 DEMOLITION PLAN**  
SCALE: 3/16" = 1'-0"

14-05-2019 11:24am - User: jfrancis@hfa.com  
H:\2019-2020\19-80718\19-80718-01\19-80718-01-11\19-80718-01-11-DEMOLITION PLAN.dwg