

- SHEET NOTE:**
- EXISTING SIGNAGE TO REMAIN UNLESS NOTED OTHERWISE.
 - NEW CONSTRUCTION TO MATCH EXISTING:
 ROOF: GALVALUME "R" ROOF PANELS
 WALL PANELS: GRAY
 TRIM: GALLERY BLUE
 NICHHA HORIZONTAL TRIM: DARK GRAY
 GUTTERS & DOWNSPOUTS: GALLERY BLUE
 RAKE TRIM: GALLERY BLUE
 OHD TRIM: GALLERY BLUE
 PERSONNEL DOOR TRIM: GALLERY BLUE
 WINDOW TRIM: GALLERY BLUE
 - REFER TO ELECTRICAL SHEETS FOR WALL PACK LIGHTS AND LOCATIONS.
 - REFER TO MECHANICAL SHEETS FOR EXACT MOUNTING HEIGHTS OF EXHAUST FANS.
 - SEAL HOLES IN METAL BUILDING PANELS AS REQUIRED.
 - NEW RIDGE VENT TO MATCH EXISTING STYLE AND COLOR.
 - PAINT METAL DOOR & FRAMES TO MATCH ADJACENT WAINSCOT COLOR UNLESS NOTED OTHERWISE.

HFA
 ARCHITECTS
 ENGINEERS
 INTERIORS

HARRISON FRENCH
 & ASSOCIATES, LTD

1705 S. Walton Blvd., Suite 3
 Bentonville, Arkansas 72712
 t 479.273.7760
 f 888.520.9685
 www.hfa-ae.com

STIPULATION FOR REUSE
 THIS DRAWING WAS PREPARED FOR THE USE OF THE PROJECT AND SITE SPECIFIC CONDITIONS. IT IS NOT TO BE REUSED FOR ANY OTHER PROJECT WITHOUT THE WRITTEN CONSENT OF HARRISON FRENCH & ASSOCIATES, LTD. ANY REUSE OF THIS DRAWING FOR ANY OTHER PROJECT WITHOUT THE WRITTEN CONSENT OF HARRISON FRENCH & ASSOCIATES, LTD. IS PROHIBITED. THE USER OF THIS DRAWING SHALL BE RESPONSIBLE FOR OBTAINING ALL NECESSARY PERMITS AND APPROVALS FROM THE APPROPRIATE AGENCIES AND AUTHORITIES. HARRISON FRENCH & ASSOCIATES, LTD. ACCEPTS NO LIABILITY FOR ANY DAMAGE OR INJURY TO PERSONS OR PROPERTY ARISING FROM THE USE OF THIS DRAWING.

1127 TYSON RD
 HOPE HULL, AL 36043

Speedco Remodel

PROJECT NUMBER: 03-19-60718

Love's
 Travel Stop &
 Country Stores

STATE OF ALABAMA
 ROYCE L. EBBRECHT
 7255
 REGISTERED ARCHITECT
 06/26/19


ISSUE BLOCK

1	06/24/19	ADD 1


STORE NO.	718
DOCUMENT DATE:	04/11/19
CHECKED BY:	JEM
DRAWN BY:	KEL
PROTO CYCLE:	

INTERIOR
 ELEVATIONS


SHEET:
YA4

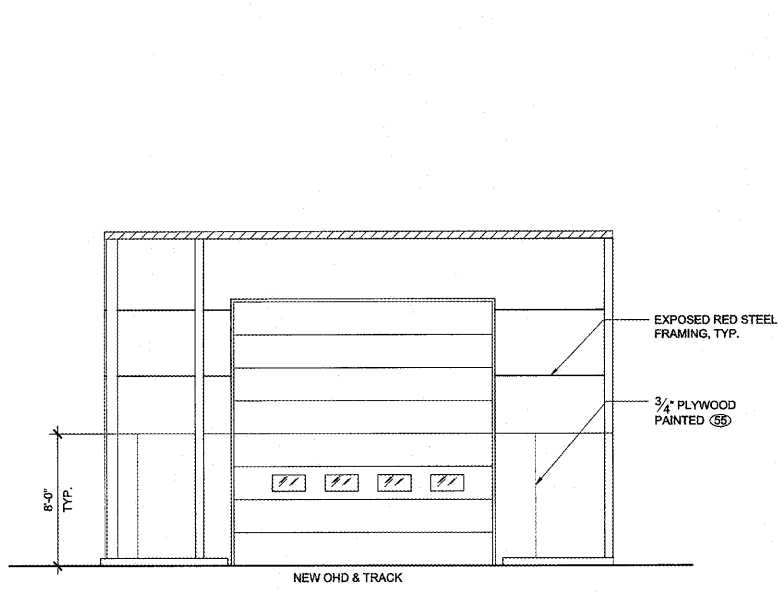


4 ELEVATION
 SCALE: 3/16" = 1'-0"

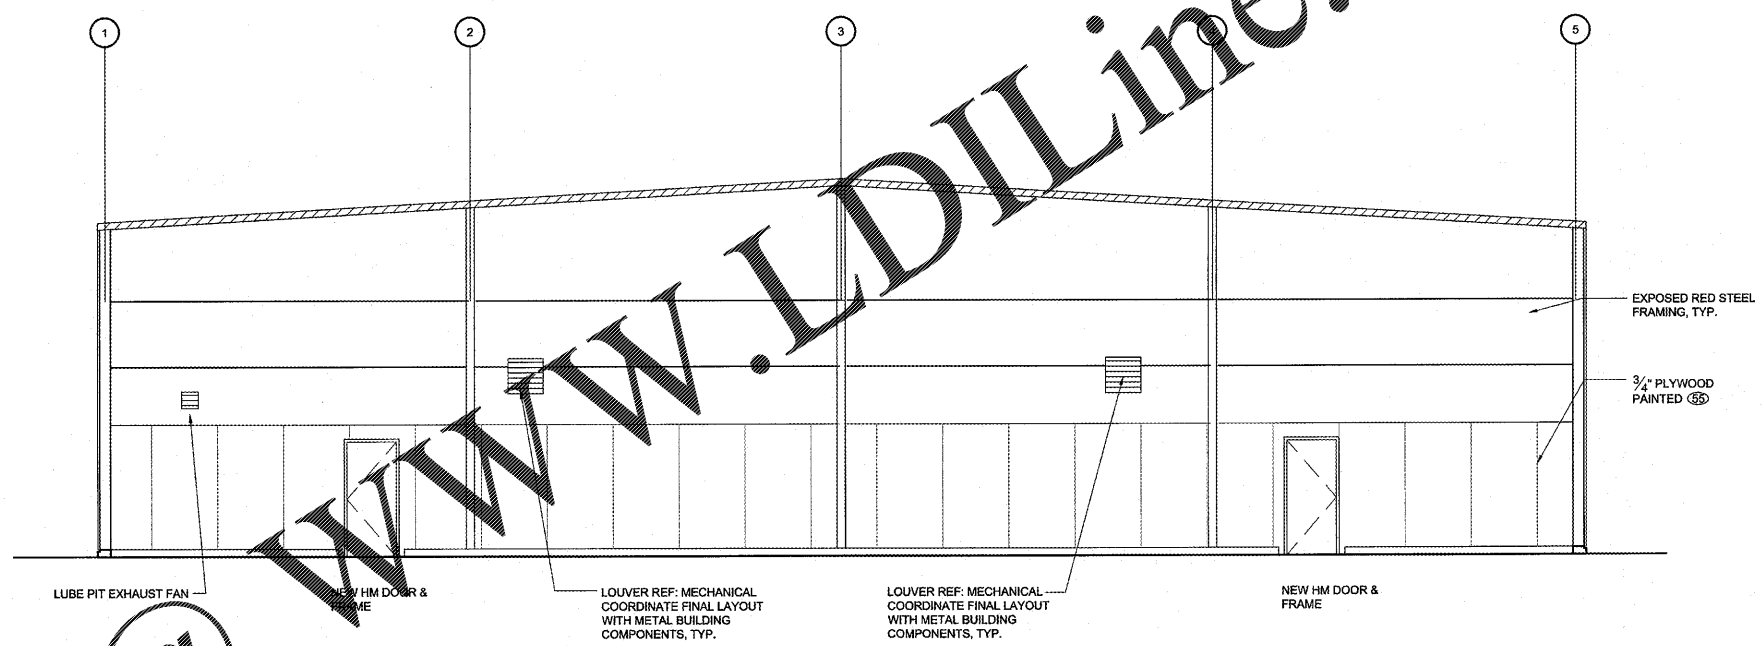

3 ELEVATION
 SCALE: 3/16" = 1'-0"

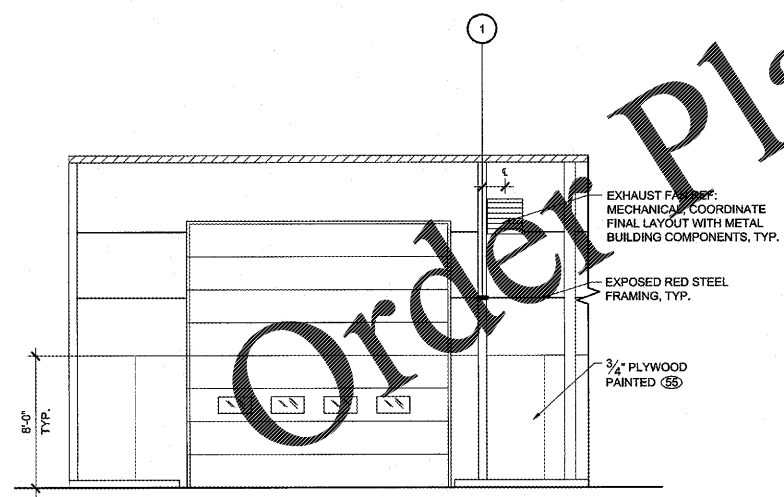

2 ELEVATION
 SCALE: 3/16" = 1'-0"

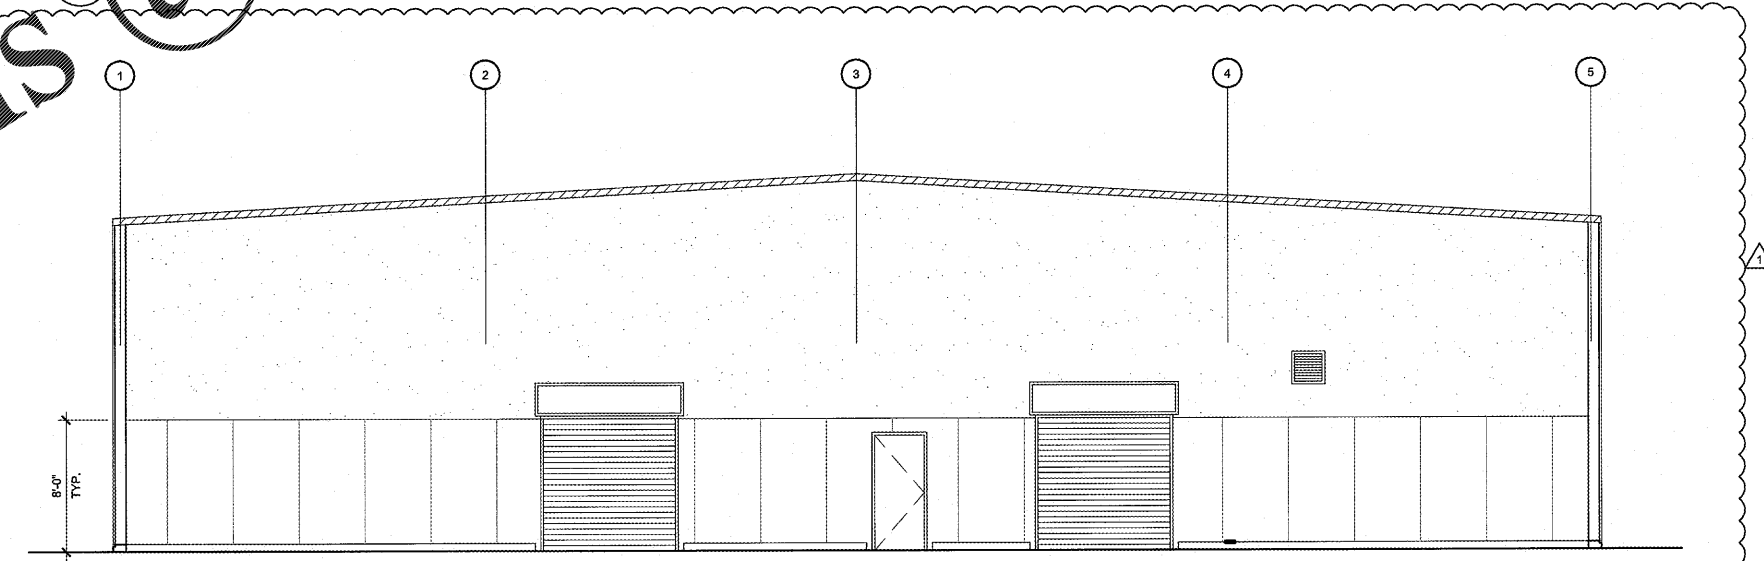

1 ELEVATION
 SCALE: 3/16" = 1'-0"

Jun 28, 2019 4:48pm - User: sean.sutton
 MAC005-19-60718-Loves-Hope Hull, AL 1786CONDOCSArchitectural 135 Y44 INTERIOR ELE/ELEVATIONS.dwg