

STIPULATION FOR REUSE  
THIS DRAWING HAS BEEN PREPARED FOR THE PROJECT AND SITE SPECIFICALLY IDENTIFIED. IT IS NOT TO BE REUSED FOR ANY OTHER PROJECT WITHOUT THE WRITTEN CONSENT OF HARRISON FRENCH & ASSOCIATES, LTD. ANY REUSE OF THIS DRAWING FOR ANY OTHER PROJECT WITHOUT THE WRITTEN CONSENT OF HARRISON FRENCH & ASSOCIATES, LTD. IS STRICTLY PROHIBITED.

1127 TYSON RD  
HOPE HULL, AL 36043  
**SPEEDCO REMODEL**  
PROJECT NUMBER: 03-19-60718

**Loves**  
Travel Stop &  
Country Stores


STATE OF ALABAMA  
BOBBI EBBRECHT  
REGISTERED ARCHITECT  
7255  
06/26/19

ISSUE BLOCK		
▲	06/24/19	ADD 1


STORE NO. 718  
DOCUMENT DATE: 04/11/19  
CHECKED BY: JEM  
DRAWN BY: KEL  
PROTO CYCLE:

LUBE PIT PLAN  
AND SECTIONS


SHEET:  
**YA5**

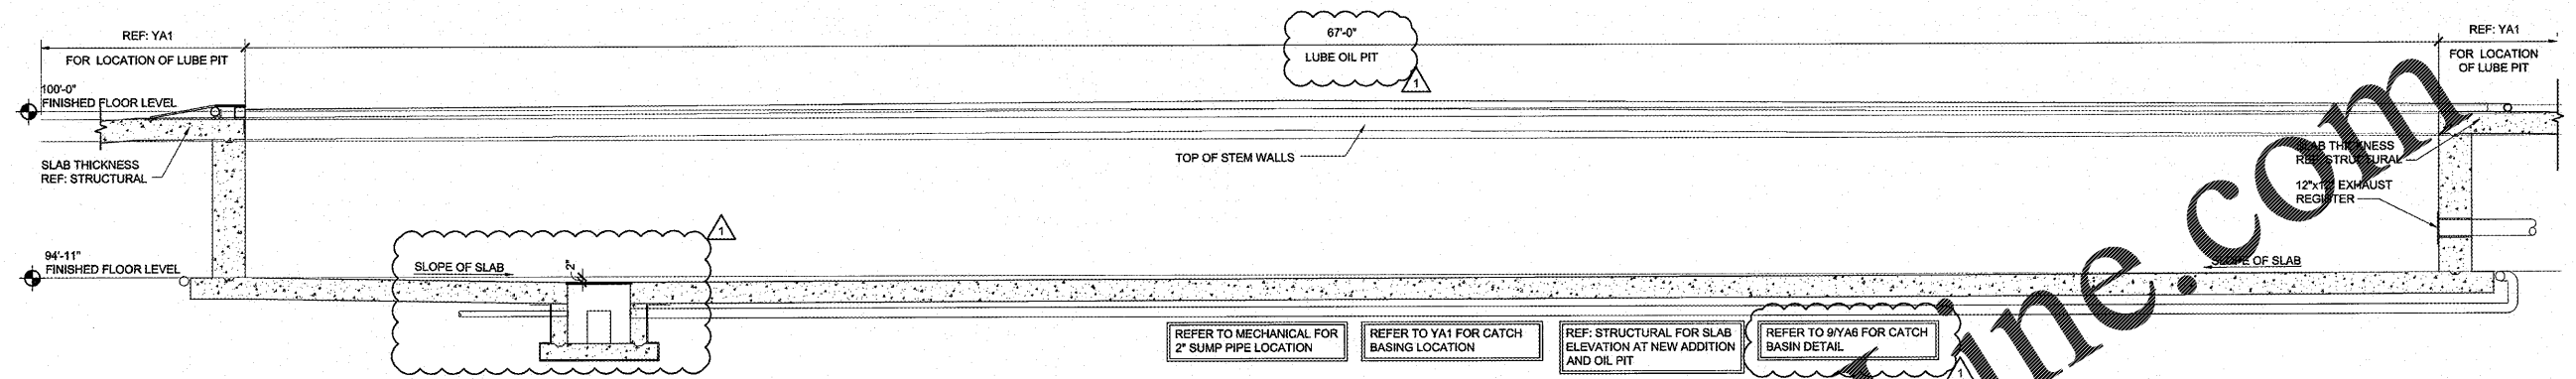

**3 LUBE PIT SECTION**  
SCALE: 3/8" = 1'-0"

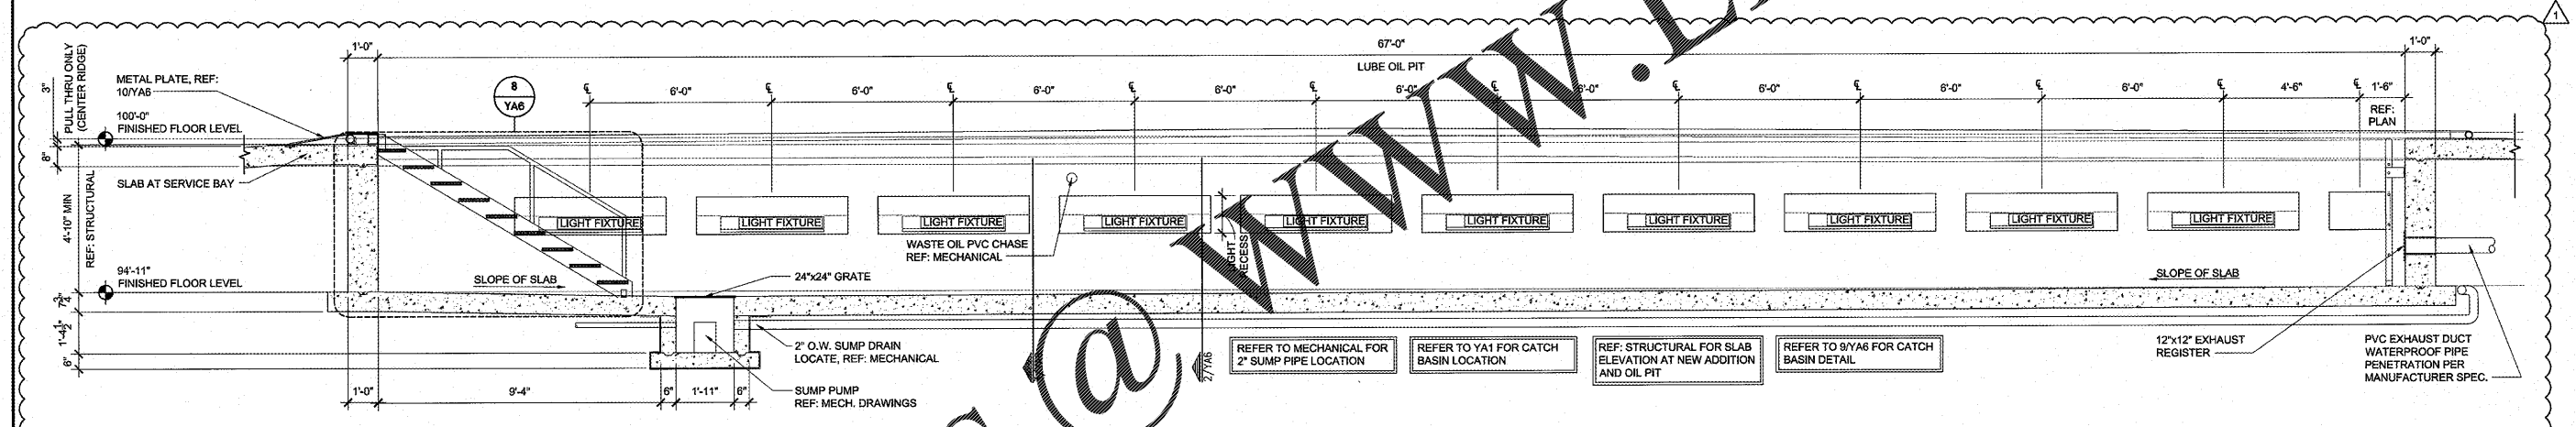

**2 LUBE PIT SECTION**  
SCALE: 1/4" = 1'-0"

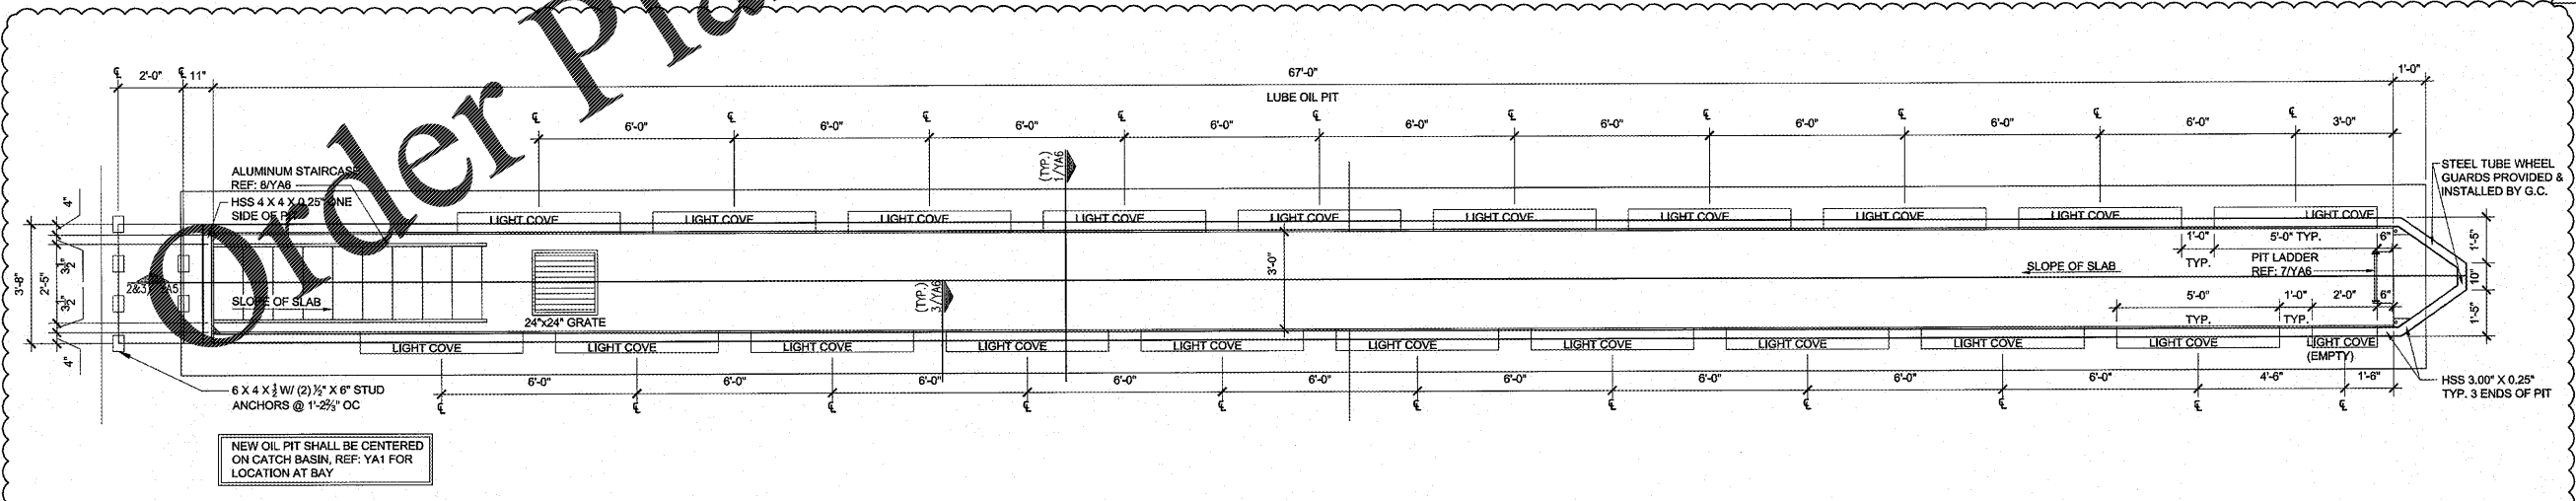

**1 67'-0" LUBE PIT PLAN**  
SCALE: 3/8" = 1'-0"

11/25/2019 4:48pm - User: sscapachin  
 M:\0303-19-60718-Loves-Hope Hull, AL-18\CONDOCS\Architectural-185-YA5 LUBE PIT PLAN AND SECTIONS.dwg