


STIPULATION FOR REUSE:
THIS DRAWING HAS BEEN PROVIDED FOR THE EXCLUSIVE USE OF THE CLIENT AND IS NOT TO BE REPRODUCED OR TRANSMITTED IN ANY FORM OR BY ANY MEANS, ELECTRONIC OR MECHANICAL, INCLUDING PHOTOCOPYING, RECORDING, OR BY ANY INFORMATION STORAGE AND RETRIEVAL SYSTEM, WITHOUT THE WRITTEN PERMISSION OF HARRISON FRENCH & ASSOCIATES, LTD.

1127 TYSON RD
HOPE HULL, AL 36043

SPEEDCO REMODEL

PROJECT NUMBER: 03-19-60718

Loves
Travel Stop &
Country Stores

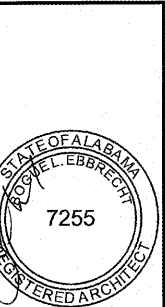

06/26/19


ISSUE BLOCK

1	06/24/19	ADD 1


STORE NO. 718
DOCUMENT DATE: 04/11/19
CHECKED BY: JEM
DRAWN BY: KEL
PROTO CYCLE:

LUBE PIT PLAN AND SECTIONS


SHEET: YA5.1

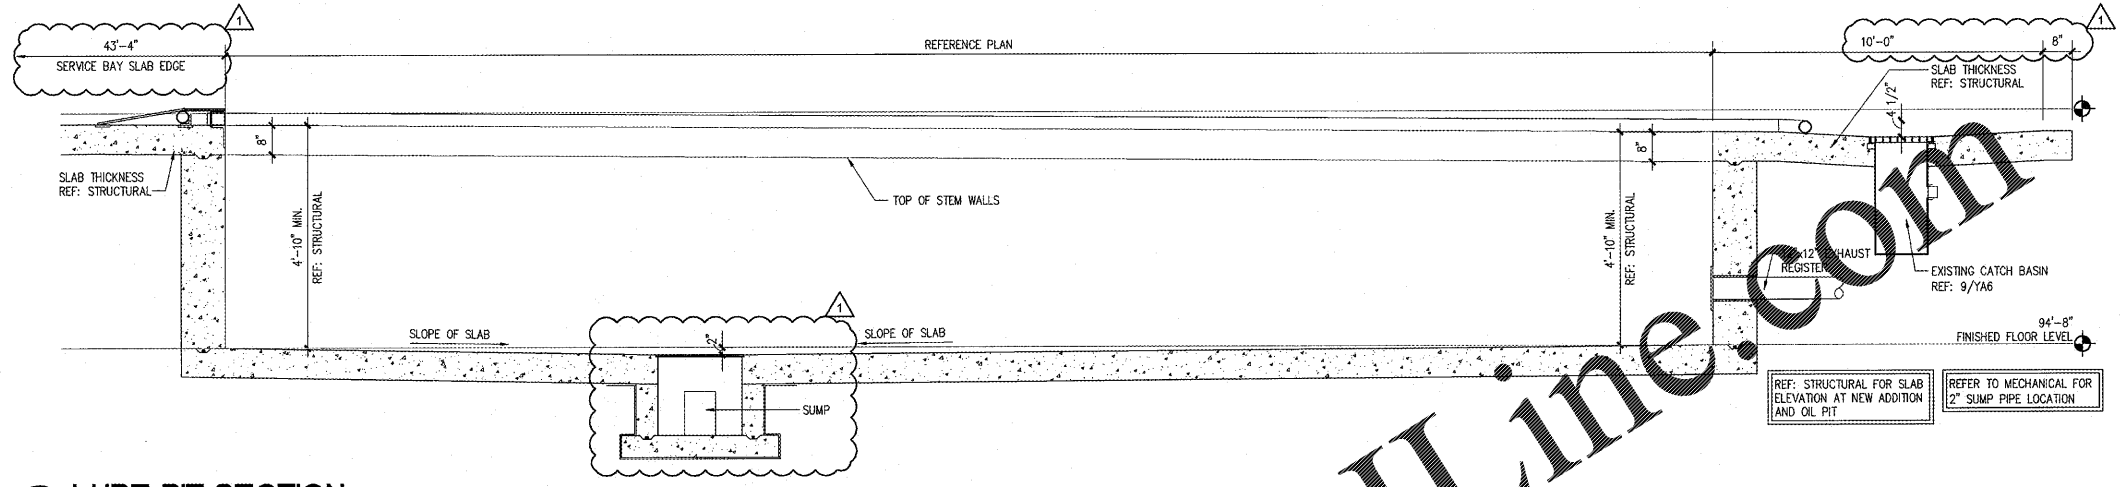

3 LUBE PIT SECTION
SCALE: 1/2" = 1'-0"

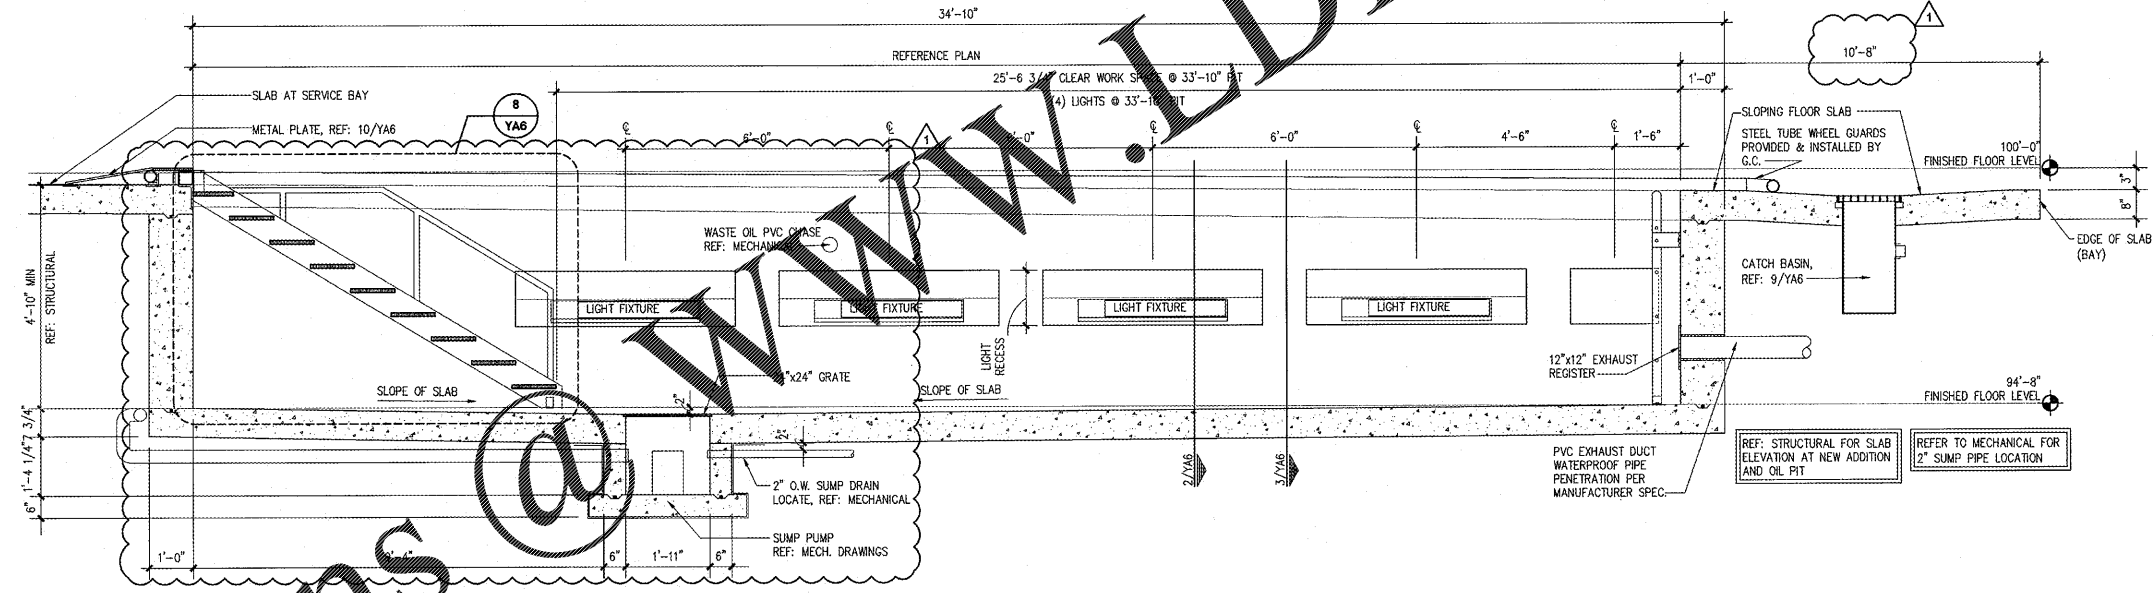

2 LUBE PIT SECTION
SCALE: 1/2" = 1'-0"

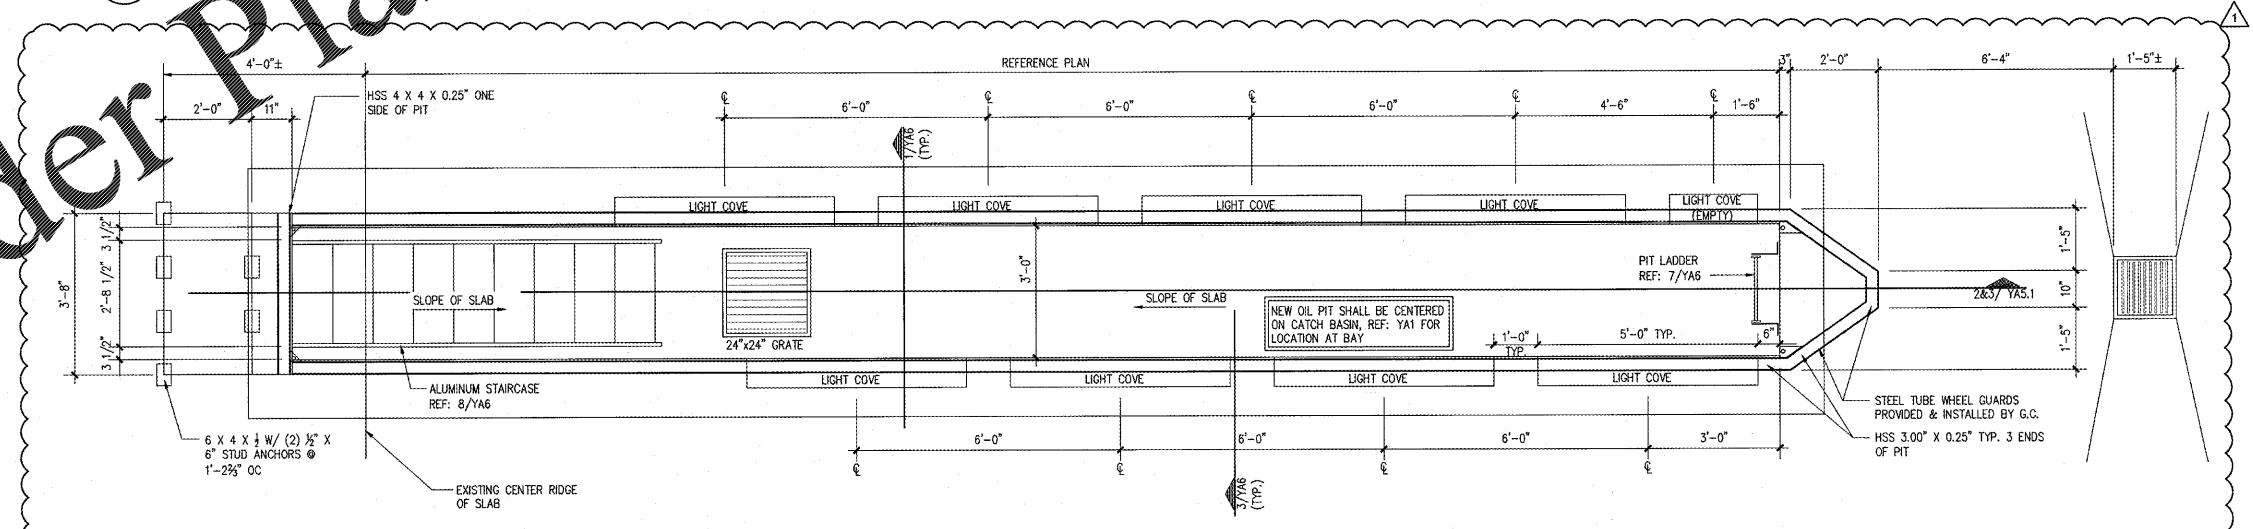

1 33'-10" LUBE PIT PLAN
SCALE: 1/2" = 1'-0"

Order Plans @ WWW.LDILine.com