



Jun26, 2019 7:55 am - User: sarah.bryant
 M:\0303-19-60718 Loves - Hope Hull, AL 716\CIVIL\Construction Documents Folder\2019-06-20 (ADD-1) 05-19-60718 proj.dwg

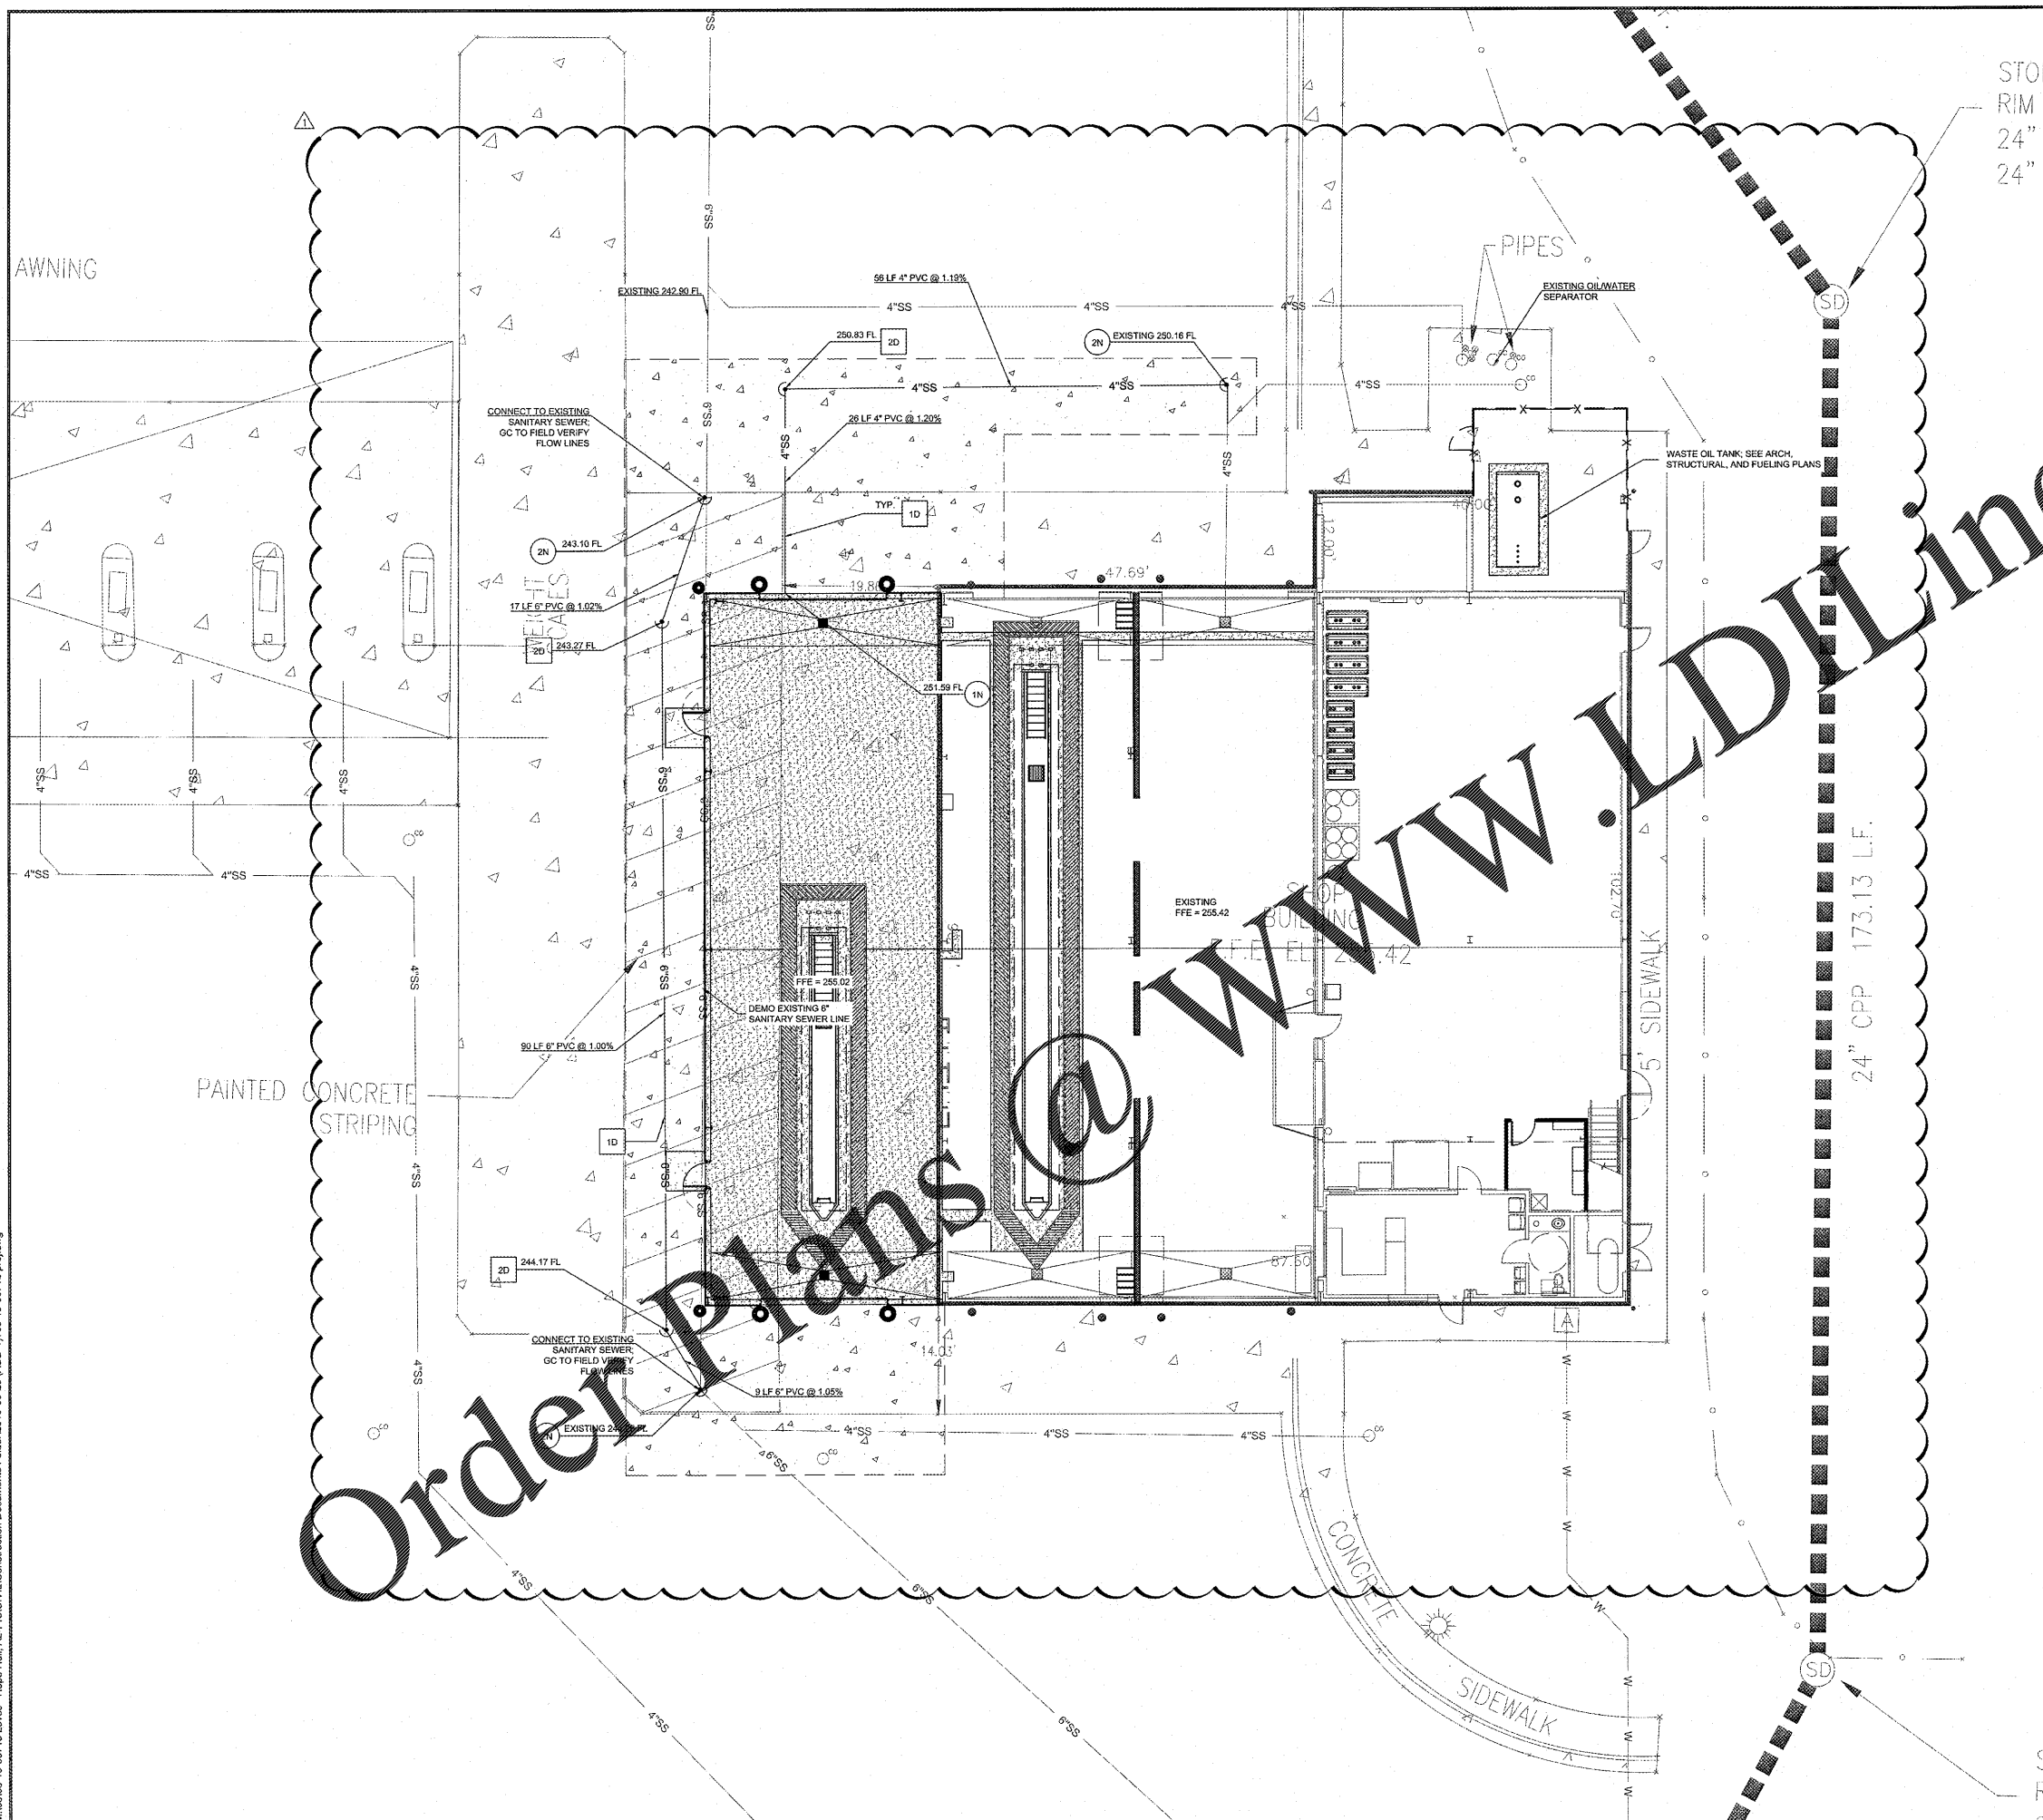

STOR
 RIM
 24"
 24"

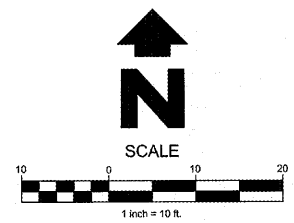

PROPOSED LEGEND

- PROPERTY LINE
- X-SS- SANITARY SEWER LINE

NOTES

- 1N. CONNECT TO INTERNAL MEP EQUIPMENT; SEE MEP PLANS FOR MORE INFORMATION
- CONNECT TO EXISTING SANITARY SEWER LINE

DETAILS

- 1D. UTILITY TRENCH AND BEDDING, SEE DETAIL 3/YCV3
- 2D. SANITARY SEWER CLEAN-OUT (SEE MEP PLANS FOR SCHEDULE), SEE DETAIL 5/YCV3

HFA
 ARCHITECTS
 ENGINEERS
 INTERIORS

HARRISON FRENCH
 & ASSOCIATES, LTD.

1705 S. Walton Blvd., Suite 3
 Bentonville, Arkansas 72712
 t 479.273.7780
 f 868.520.9685
 www.hfa-ae.com

STIPULATION FOR REUSE
 THIS DRAWING WAS PREPARED FOR USE
 BY THE CLIENT AND IS THE PROPERTY OF
 HARRISON FRENCH & ASSOCIATES, LTD.
 IT IS NOT TO BE REPRODUCED, COPIED,
 OR TRANSMITTED IN ANY FORM OR BY
 ANY MEANS, ELECTRONIC OR MECHANICAL,
 INCLUDING PHOTOCOPYING, RECORDING,
 OR BY ANY INFORMATION STORAGE AND
 RETRIEVAL SYSTEM, WITHOUT THE WRITTEN
 PERMISSION OF HARRISON FRENCH &
 ASSOCIATES, LTD.

1127 TYSON RD
 HOPE HULL, AL 36043

SPEEDCO REMODEL

PROJECT NUMBER: 05-19-60718

Loves
 Travel Stop &
 Country Stores

ALABAMA
 LICENSED
 No. 35401-E
 PROFESSIONAL
 ENGINEER
 DANIEL RYAN GILL

Daniel Ryan Gill
 P.E.
 1127 Tyson Rd
 Hope Hull, AL 36043
 2019-06-20
 05-19-60718

ISSUE BLOCK	
OTF	4-11-19
ADD-1	6-24-19

STORE NO.	718
DOCUMENT DATE:	4/11/19
CHECKED BY:	DRG
DRAWN BY:	SAB
PROTO CYCLE:	

UTILITY
 PLAN

SHEET:
 YCV2.1