


USED OIL AST SCOPE OF WORK NOTES:


1. INSTALLATION OF 2,000 GALLON DOUBLE WALLED ABOVEGROUND STORAGE TANK FOR USED OIL STORAGE.
2. CONCRETE PAD FOR 2,000 GALLON AST.
3. INSTALLATION OF FRANKLIN FUELING TS-550 SITE MONITOR WITH NETWORK CONNECTION.
4. EXISTING USED OIL SHALL BE DRAINED AND NEW OIL SHALL BE ADDED TO TANK WITH NEW PNEUMATIC PUMP, TANK PROBE, AND INTERSTITIAL SENSOR TIES INTO SITE MONITOR.
5. EXISTING OIL AST(S) SHALL HAVE TANK PROBES AND INTERSTITIAL SENSORS ADDED AND TIED INTO THE SITE MONITOR.
6. INSTALLER SHALL ROUTE 1" BLACK IRON USED OIL PIPE FROM EXISTING DIAPHRAGM PUMP TO NEW 2,000 GALLON USED OIL STORAGE TANK.
7. INSTALLER SHALL ROUTE 1" BLACK IRON USED OIL PIPE ALONG TIRE SHOP WALL ABOVE ALL MAN DOORS.
8. USED OIL FLEX HOSE FROM NEW PIT SHALL MANFOLD TO EXISTING LINE AT DIAPHRAGM PUMP AND STRAINER.
9. USED OIL STRAINER SHALL BE INSTALL AT BOTH PIT(S).
10. OVERFILL ALARM AND ACKNOWLEDGEMENT SWITCH SHALL BE LOCATION BETWEEN BAY DOORS AT WALL.
11. INSTALL USED OIL SOLENOID SWITCH BETWEEN BAY DOORS TO CONTROL DIAPHRAGM PUMP IN TIRE STORAGE AREA.

USED OIL ABOVEGROUND STORAGE TANK EQUIPMENT

ITEM #	DESCRIPTION	QTY.	PART #	MANUFACTURER
A01	2,000 GALLON DW AST	1	---	IOME
A02	SITE MONITOR	1	TS-550	FRANKLIN FUELING
A03	TANK PROBE	FIELD VERIFY	TSP-HLS	FRANKLIN FUELING
A04	INTERSTITIAL SENSOR	FIELD VERIFY	TSP-HFS	FRANKLIN FUELING
A05	SENSOR RISER CAP	FIELD VERIFY	TSP-K12	FRANKLIN FUELING
A06	OVERFILL ALARM	2	TS-RA1	FRANKLIN FUELING
A07	REMOTE FILL ACKNOWLEDGE SW	2	TS-RK	FRANKLIN FUELING
A08	PNEUMATIC OIL PUMP	1	---	(MATCH EXISTING)

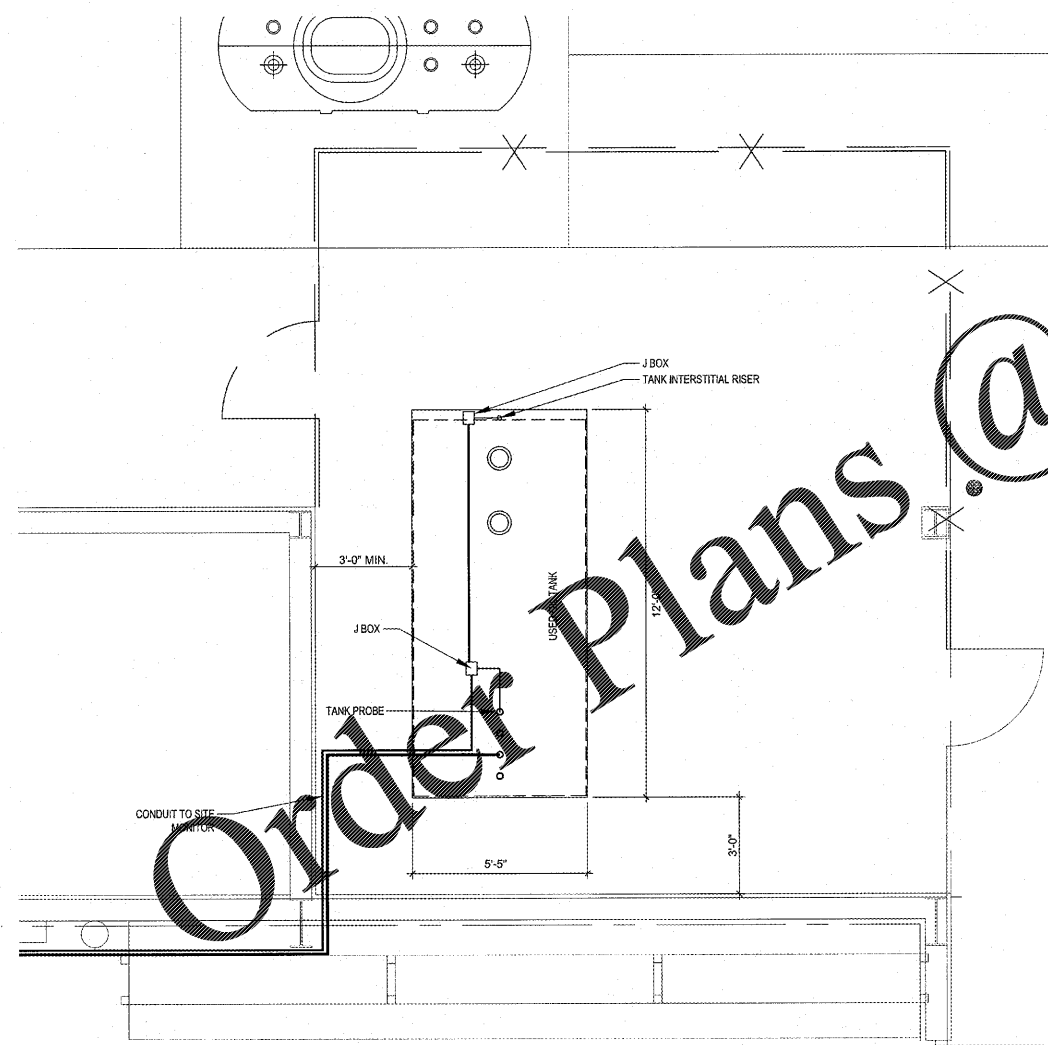

2 USED OIL TANK SENSOR CONDUIT DETAIL
SCALE: 3/8" = 1'-0"

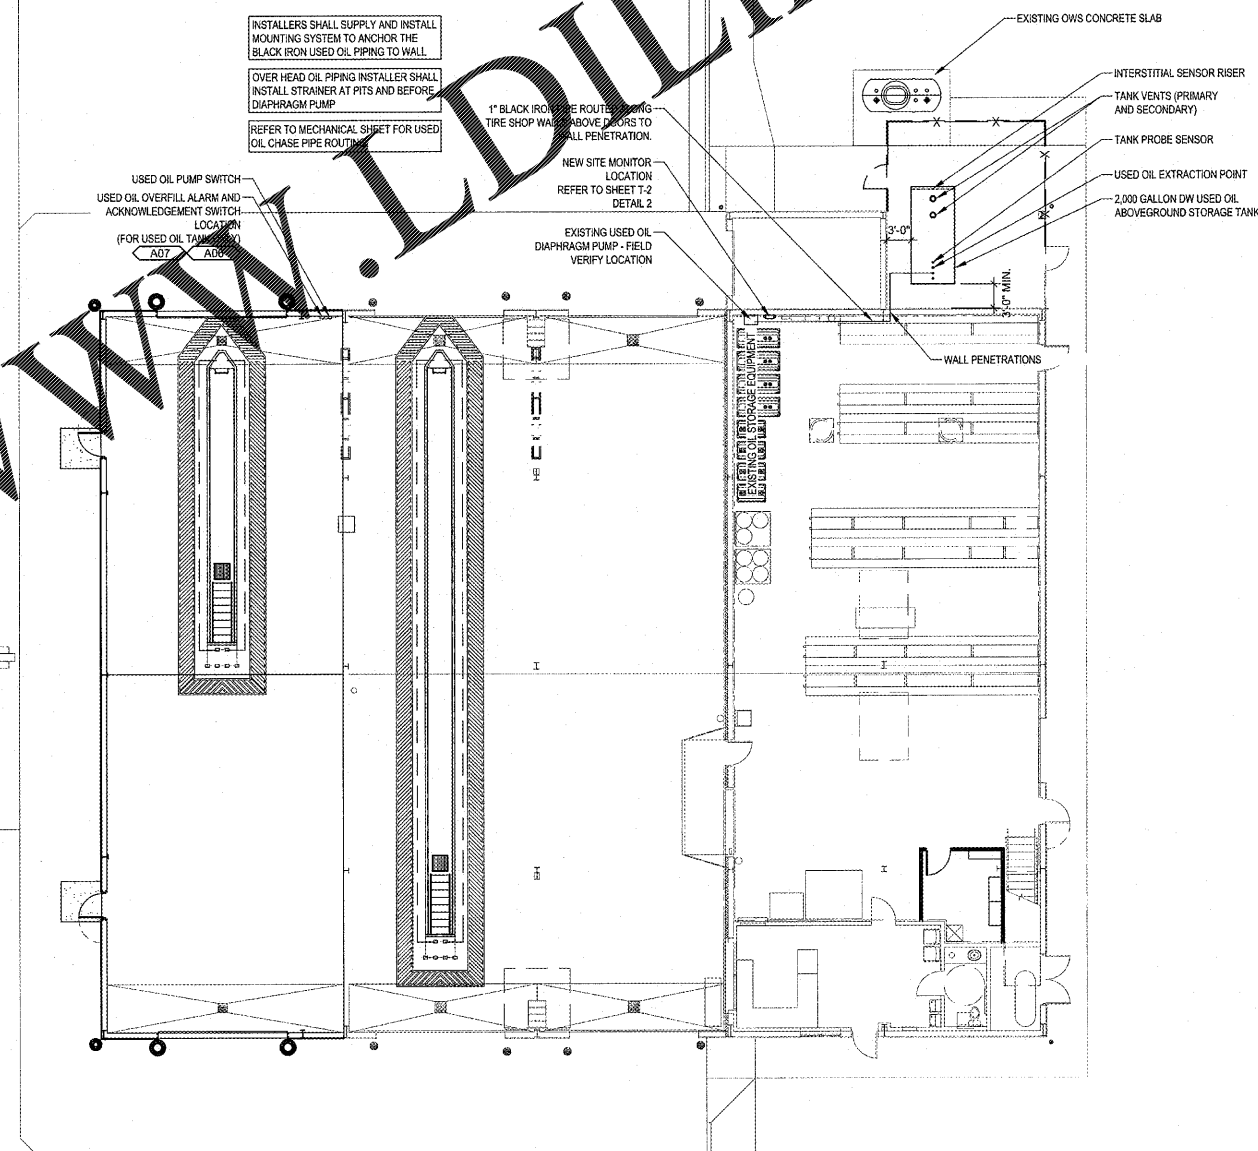

1 TIRE SHOP OIL STORAGE LAYOUT
SCALE: 3/32" = 1'-0"

Jun25,2019 4:03pm - User: way/on.bames M:\0303-19-60718 Loves - Hope Hull, AL 718\CONDOS\Used Oil Drawings\T01 - USED OIL PIPING AND TANK.dwg

HFA
ARCHITECTS
ENGINEERS
INTERIORS

HARRISON FRENCH & ASSOCIATES, LTD

1705 S. Walton Blvd., Suite 3
Bentonville, Arkansas 72712
t 479.273.7780
f 888.520.9685
www.hfa-ac.com

STIPULATION FOR REUSE
THIS DRAWING WAS PREPARED FOR USE ON A SPECIFIC PROJECT AND IS NOT TO BE REUSED OR REPRODUCED IN ANY MANNER WITHOUT THE WRITTEN CONSENT OF HARRISON FRENCH & ASSOCIATES, LTD. ANY REUSE OF THIS DRAWING FOR ANY OTHER PROJECT WITHOUT THE WRITTEN CONSENT OF HARRISON FRENCH & ASSOCIATES, LTD. IS PROHIBITED. ARCHITECTS AND ENGINEERS DO NOT WARRANT OR REPRESENT THAT THIS DRAWING IS ACCURATE OR COMPLETE AND MAY BE SUBJECT TO CHANGE WITHOUT NOTICE.

1127 TYSON RD
HOPE HULL, AL 36043

USED OIL AST
PROJECT NUMBER: 03-19-60718

Loves
Travel Stop &
Country Stores

ALABAMA
LICENSED
No. 2776
PROFESSIONAL
ENGINEER
WAYN S. RAJ

2019.06.26 08:08:16-0500

ISSUE BLOCK

06-24-19	ADD 1

STORE NO. 718
DOCUMENT DATE: 04/11/19
CHECKED BY: BKH
DRAWN BY: WWB
PROTO CYCLE:

USED OIL PIPING AND ABOVEGROUND STORAGE TANK LAYOUT

SHEET: **T-1**