

STIPULATION FOR REUSE  
THIS DRAWING WAS PREPARED FOR USE  
ON THE PROJECT IDENTIFIED HEREIN.  
IT IS NOT TO BE REPRODUCED, COPIED,  
REPRODUCED, COPIED, REPRODUCED,  
OR IN ANY MANNER FOR ANY OTHER  
PROJECT WITHOUT THE WRITTEN  
CONSENT OF HARRISON FRENCH  
ASSOCIATES, LTD. ANY REUSE OF THIS  
DRAWING FOR ANY OTHER PROJECT  
WITHOUT THE WRITTEN CONSENT OF  
HARRISON FRENCH ASSOCIATES, LTD.  
IS STRICTLY PROHIBITED AND WILL BE  
CONSIDERED A VIOLATION OF THE  
PROFESSIONAL ETHICS OF THE  
ENGINEERING AND ARCHITECTURE  
BOARDS OF ARKANSAS AND WILL BE  
CONSIDERED A VIOLATION OF THE  
LAW.

1127 TYSON RD  
HOPE HULL, AL 36043

**USED OIL AST**  
PROJECT NUMBER: 03-19-60718

**Loves**  
Travel Stop &  
Country Stores


ALABAMA  
LICENSED  
No. 27776  
PROFESSIONAL  
ENGINEER  
W. S. RAY  
07/19/09  
15:46:24-05'00"

ISSUE BLOCK



STORE NO.	718
DOCUMENT DATE:	04/11/19
CHECKED BY:	BKH
DRAWN BY:	WWB
PROTO CYCLE:	

USED OIL TANK  
AND EQUIPMENT  
DETAILS


SHEET: **T-2**

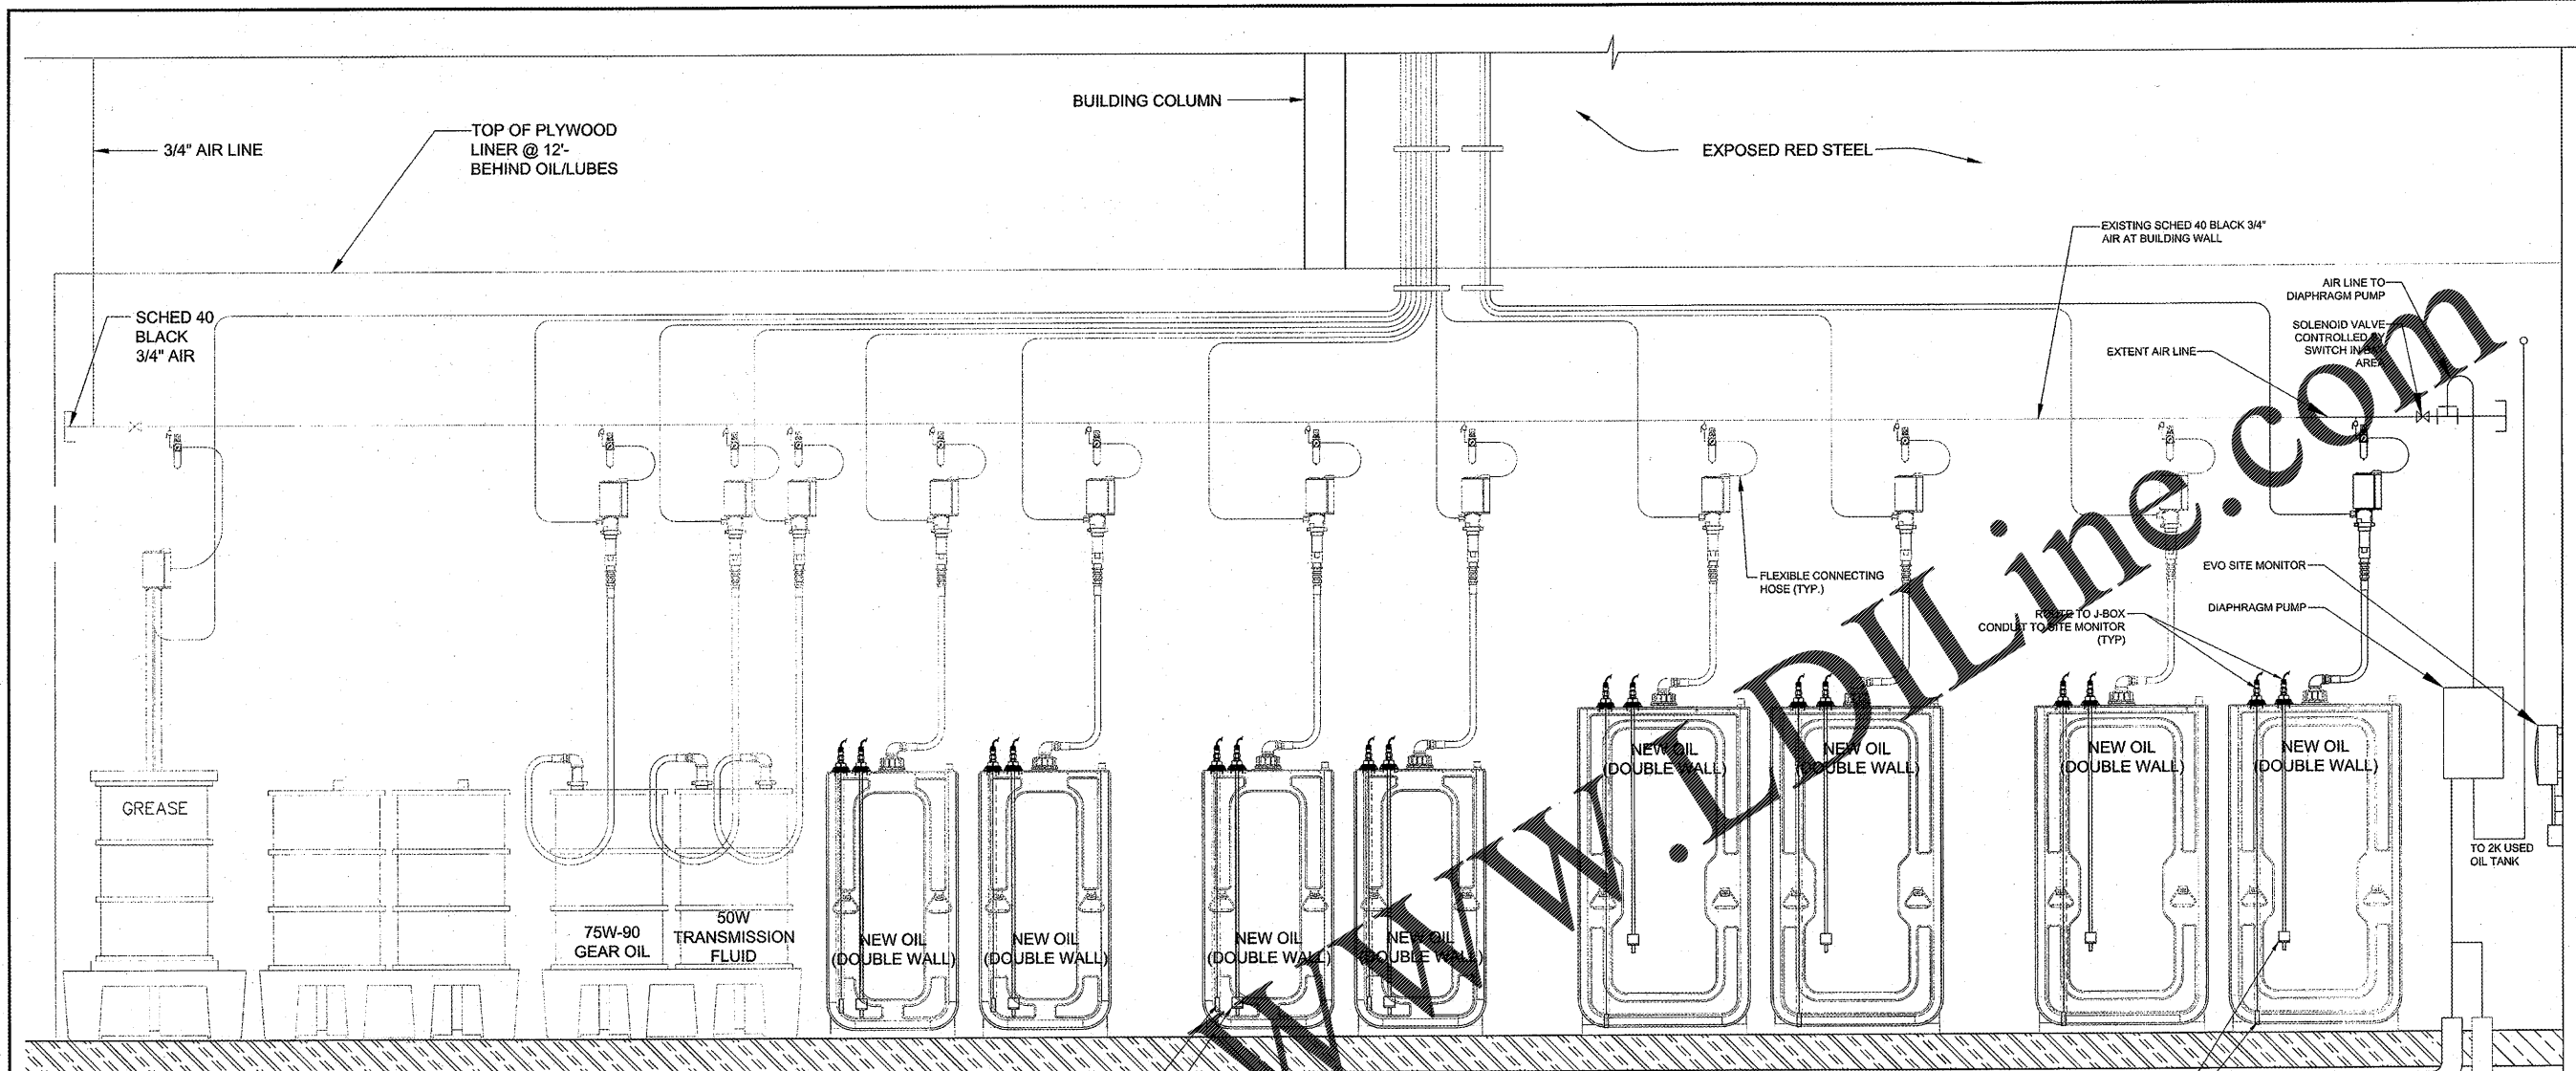

**3 NEW OIL STORAGE AREA**  
NOT TO SCALE

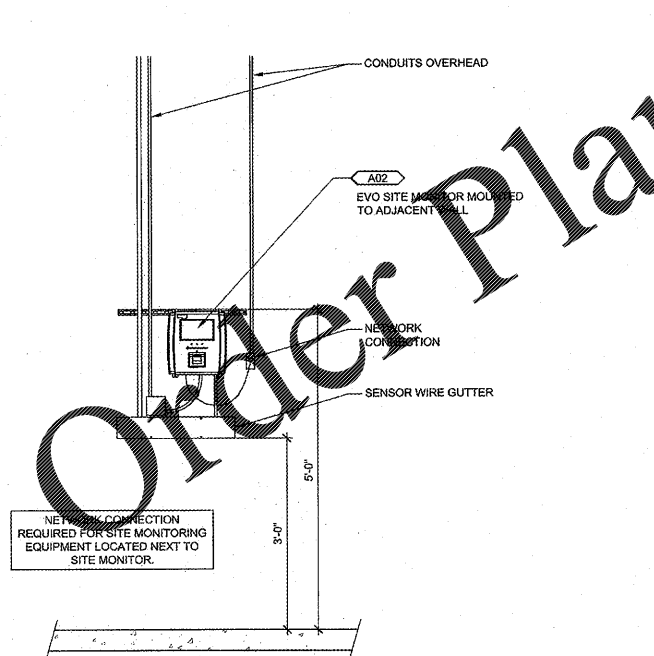

**2 SITE MONITOR PANEL**  
NOT TO SCALE

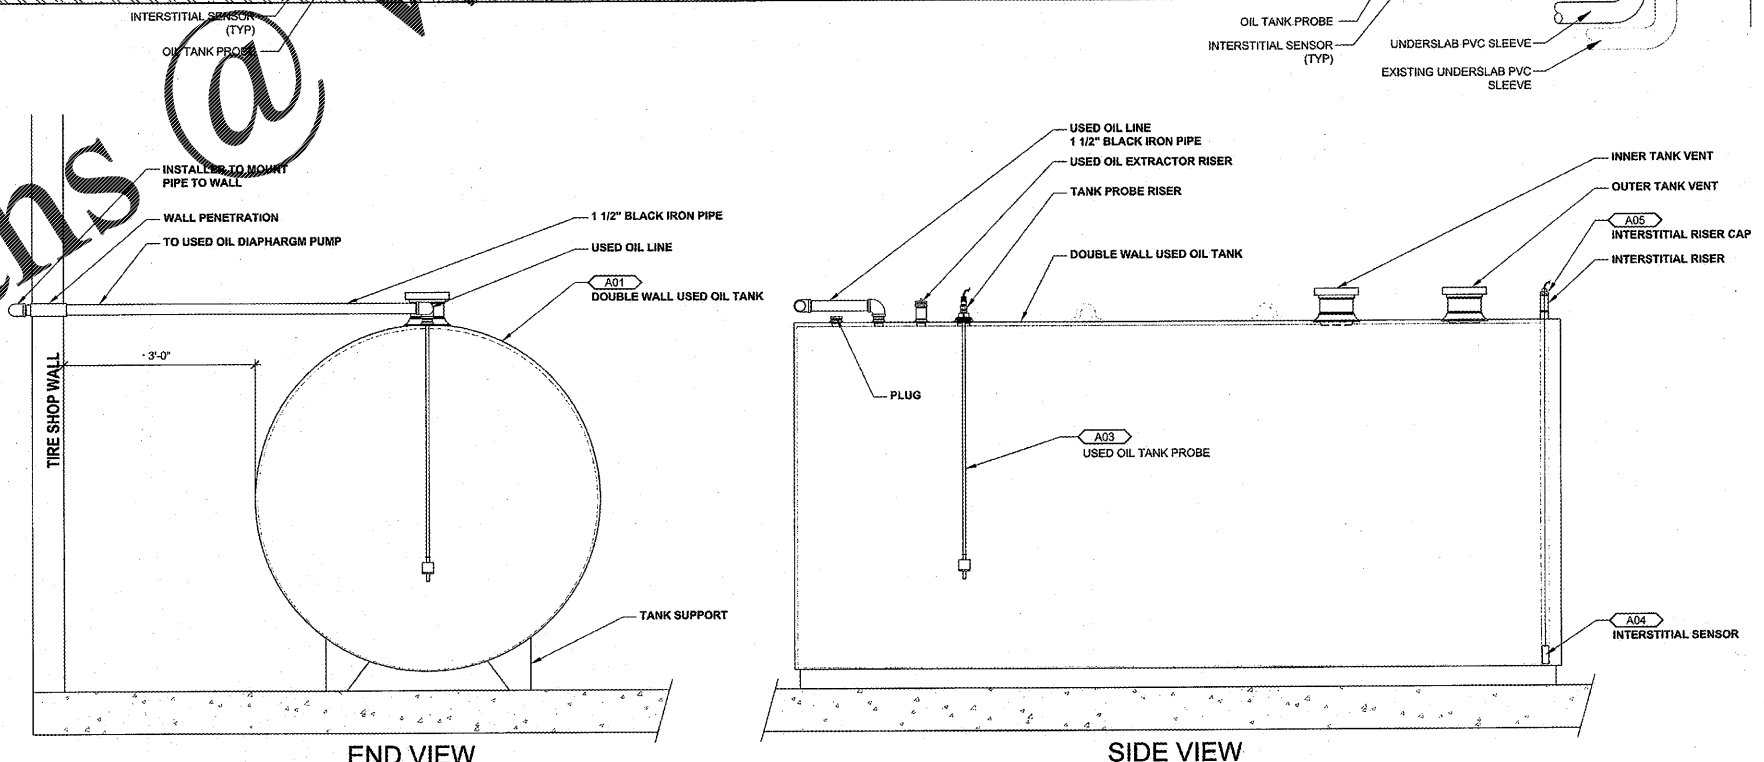

**1 2,000 GALLON USED OIL AST ELEVATION DETAIL**  
NOT TO SCALE

Apr09.2019.9.35am - User: waylon.barnes  
 M:\03\03-19-60718 Loves - Hope Hull, AL 718\CONDOCS\Used Oil Drawings\T02 - USED OIL DETAILS.dwg