



MANAGER CABINET STATION CURB SIZES REFER FLR. PLAN FOR LOCATION

- IF CABINET IS ENCLOSED BY 3 SIDE OF WALLS:  
8" H X 24" W X 48-1/2" L (CONCRETE CURB ONLY, NOT INCLUDE TILE BASE)  
TILE ONLY ON FRONT FACE (EXPOSED CURB). THIS APPLY TO PROTOTYPE BUILDING LAYOUTS.
- IF CABINET ENCLOSED BY ONLY (1) ONE WALL:  
8" H X 24" W X 48" L (CONCRETE CURB ONLY, NOT INCLUDE TILE BASE)  
TILE FRONT AND (1) SIDE FACE (EXPOSED CURB)
- IF CABINET OPEN WITH NO WALLS:  
8" H X 24" W X 48" L (CONCRETE CURB ONLY, NOT INCLUDE TILE BASE)  
TILE ALL 3 SIDES OF THE CURB


DRILL 1/2" HOLES THRU CURB INTO FLOOR SLAB. REFER SECTION DETAIL BELOW. HOLE LOCATIONS VARIES DEPEND ON SAFE MODEL. CHECK PANDA PM FOR SAFE MODEL.

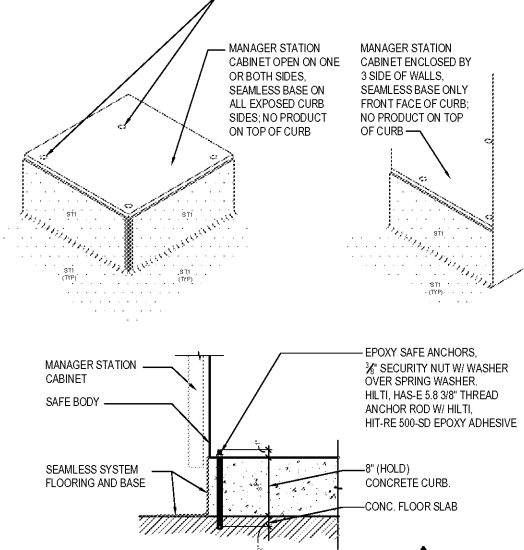


MGR. STATION & SAFE CURB 20  
Scale= 1" = 1'-0" A-404

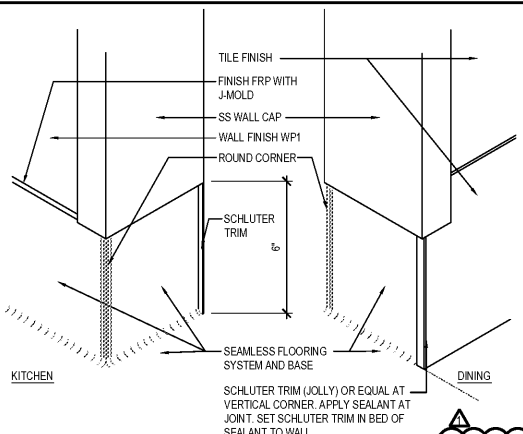


WALL BASE 14  
Scale= 3" = 1'-0" A-404

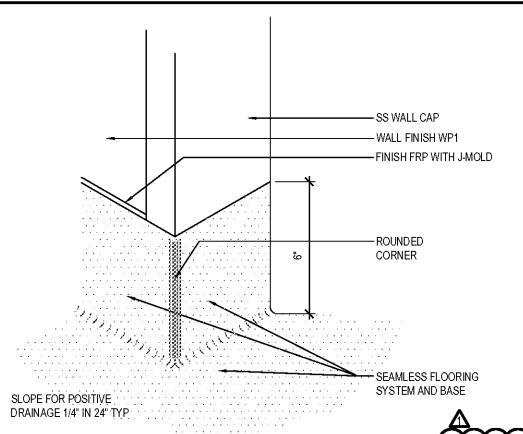


TYPICAL WALL BASE 12  
Scale= 3" = 1'-0" A-404

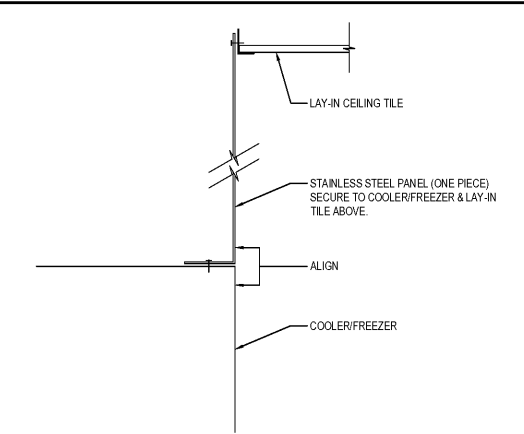


S.S. DETAIL @ COOLER / FREEZER 8  
Scale= 1/2" = 1'-0" A-404

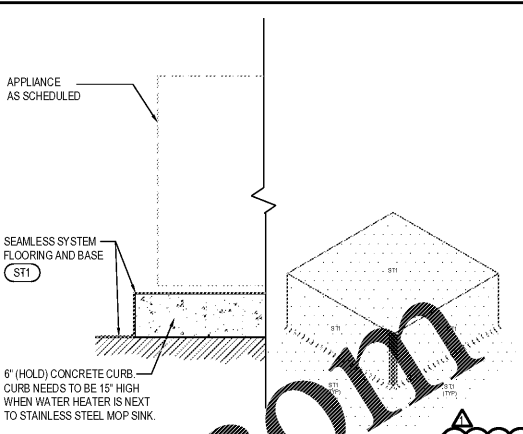


6" CURB DETAIL 4  
Scale= 1" = 1'-0" A-404

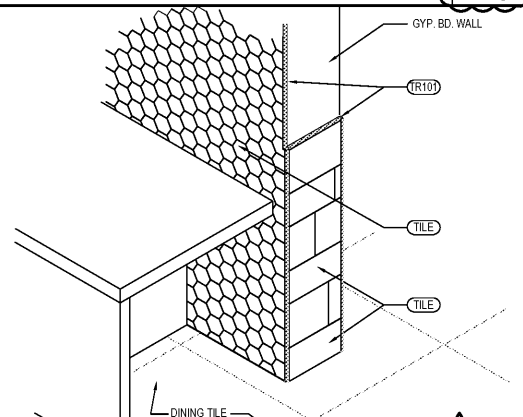


OUTSIDE CORNER ISOMETRIC 13  
Scale= 3/4" = 1'-0" A-404

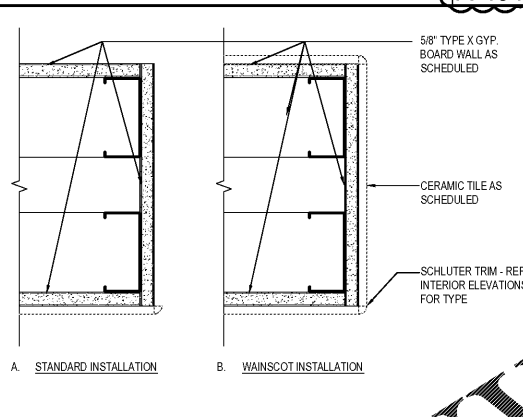


PLAN SECTION WALL DETAIL 11  
Scale= 3" = 1'-0" A-404

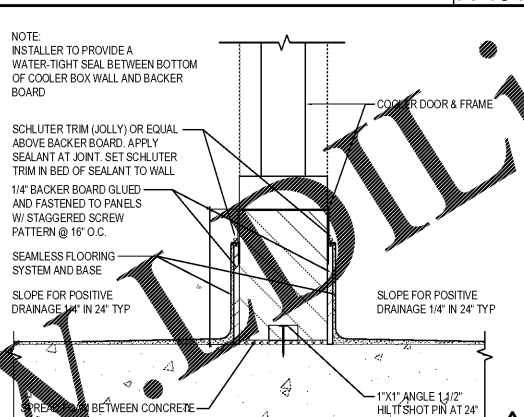


WALL BASE @ COOLER 7  
Scale= 3" = 1'-0" A-404

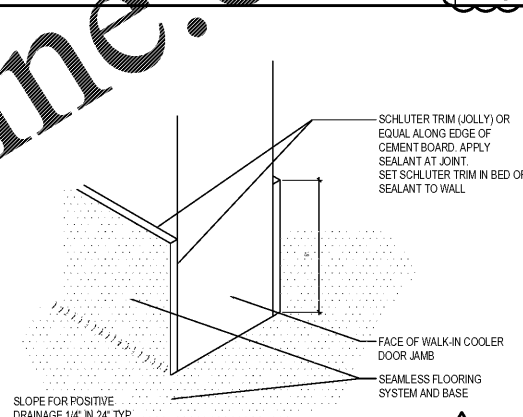


WALL BASE @ COOLER 3  
Scale= 3" = 1'-0" A-404

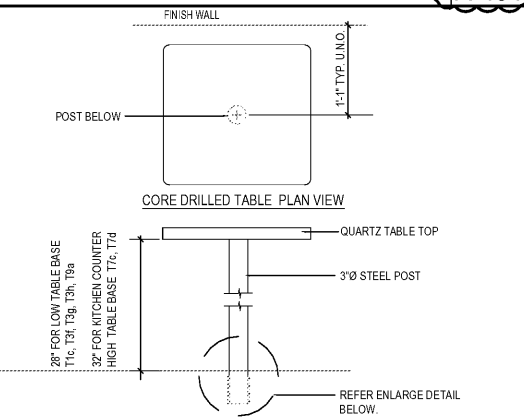


STANDARD CORE DRILL TABLE 17  
Scale= 1/2" = 1'-0" A-404

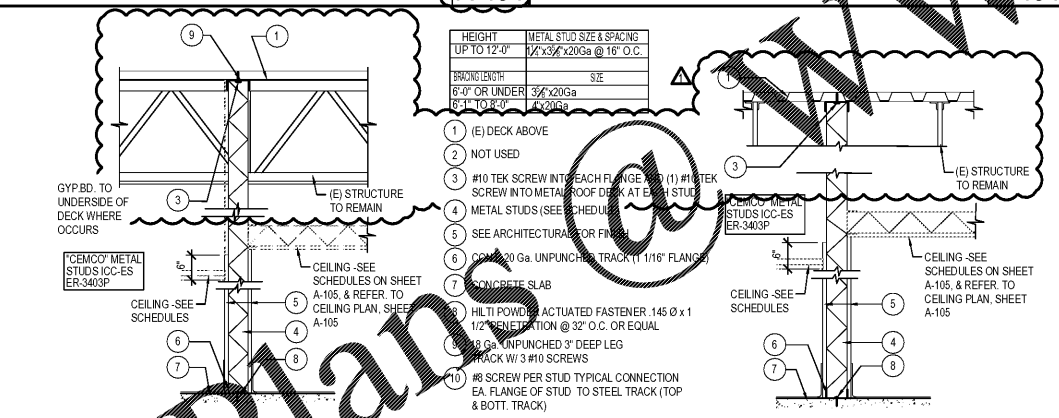


PARTITION DETAILS 10  
Scale= 3/4" = 1'-0" A-404

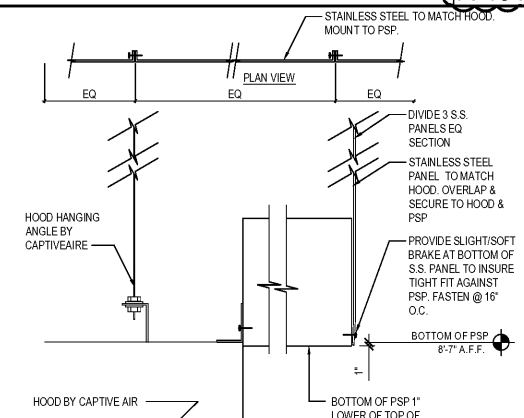


S.S. DETAIL @ EXHAUST HOOD 6  
Scale= 1/2" = 1'-0" A-404

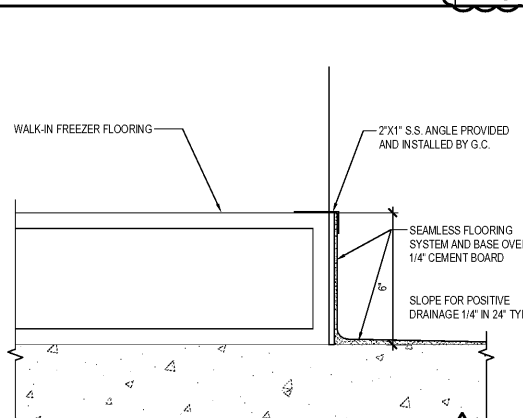


WALL BASE @ FREEZER 2  
Scale= 3" = 1'-0" A-404

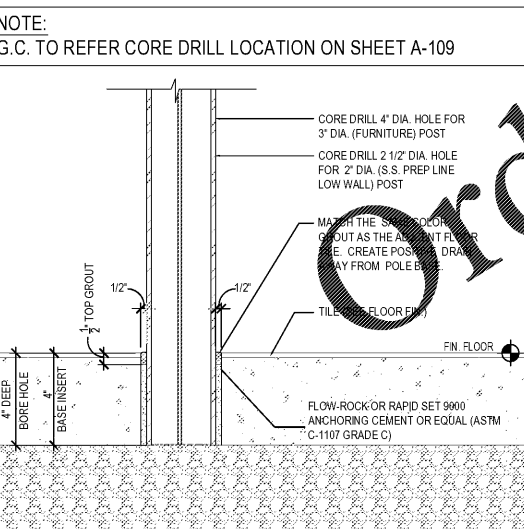

SOFFIT @ BEVERAGE COUNTER 9  
Scale= 3/4" = 1'-0" A-404

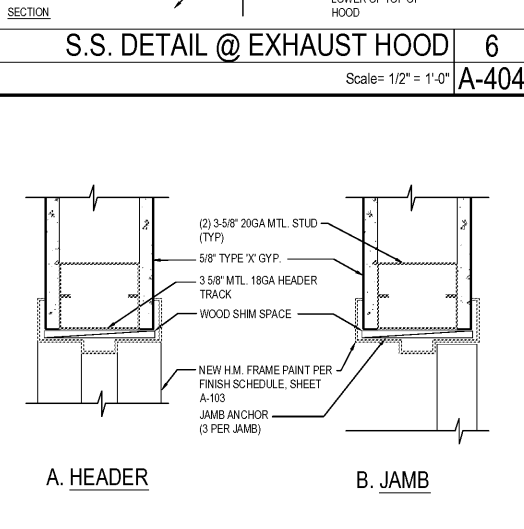

INTERIOR DOOR HEADER/JAMB 5  
Scale= 3" = 1'-0" A-404

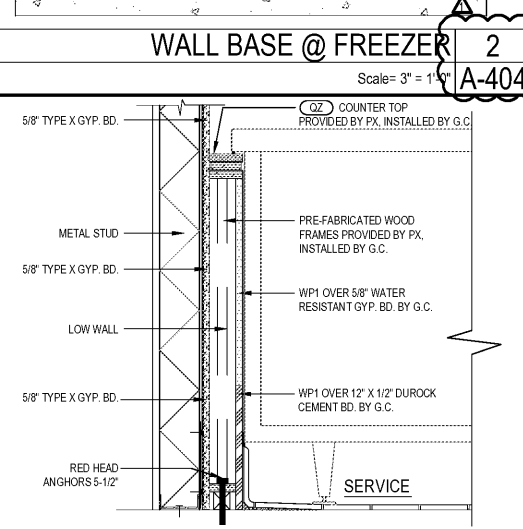

SERVICE COUNTER END DETAIL 1  
Scale= 1 1/2" = 1'-0" A-404



PANDA RESTAURANT GROUP INC.  
1683 Walnut Grove Ave.  
Rosemead, California  
91770  
Telephone: 626.799.9898  
Facsimile: 626.372.8288

All ideas, designs, arrangement and plans indicated or represented by this drawing are the property of Panda Express Inc. and were created for use on this specific project. None of these ideas, designs, arrangements or plans may be used by or disclosed to any person, firm, or corporation without the written permission of Panda Express Inc.

REVISIONS:

1	08.08.19	ISSUE FOR BID
2	05.29.19	ISSUE FOR PERMIT
3	08.08.19	ISSUE FOR BID

ISSUE DATE:

1	05.29.19	ISSUE FOR PERMIT
2	08.08.19	ISSUE FOR BID

DRAWN BY: ALV, JDV  
PANDA PROJECT # - S4-20-D7060  
C&P PROJECT # - 2190238



1925 Prospect Ave. Orlando, FL 32814  
P (407) 661-9100  
F (407) 661-9101



PANDA EXPRESS  
TRUE WARM AND WELCOME  
3460 SANDY PLAINS RD, NE SUITE 210  
MARIETTA, GA 30066

A-404

ARCHITECTURAL DETAILS