


2 LONGITUDINAL SECTION
SCALE: 1/4" = 1'-0"

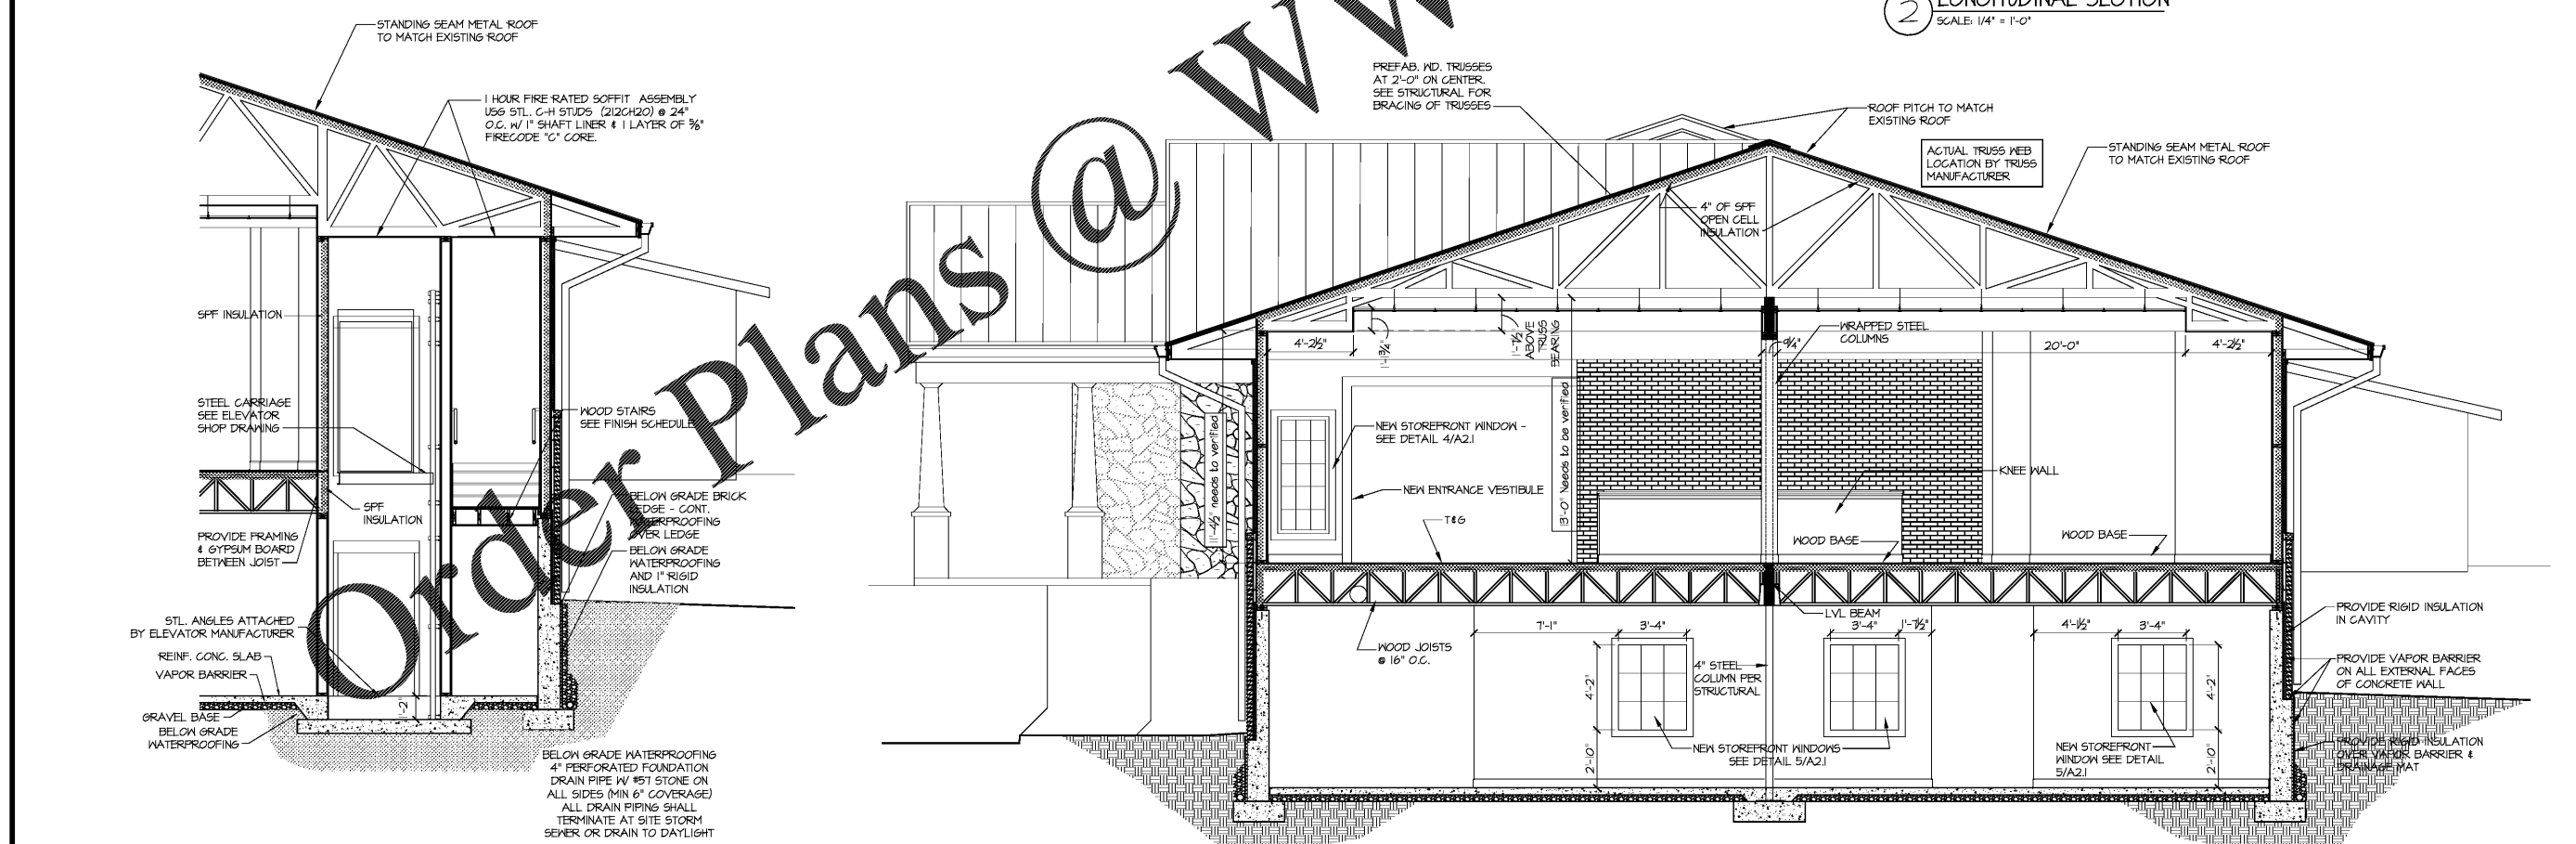

3 ELEVATOR SHAFT SECTION
SCALE: 1/4" = 1'-0"

1 TRANSVERSE SECTION
SCALE: 1/4" = 1'-0"

11-16-2018	PRELIMINARY PLAN	
2-18-2019	CONSTRUCTION DRAWINGS	
5-16-2019	UPDATED CHANGES FOR PERMITTING	
7-08-2019	CHANGES FOR PERMITTING	

PROJ. NO.: G1818
FILE NAME: .DWG
DRAWN BY: ---

SHEET TITLE:
BUILDING SECTIONS & DETAILS

SHEET NUMBER:
A4.1