


FILE NAME: P2.1.dwg
PLOT DATE: Jul 09, 2019
DIRECTORY: F:\2018-103 Nest Feathers\PLUMB

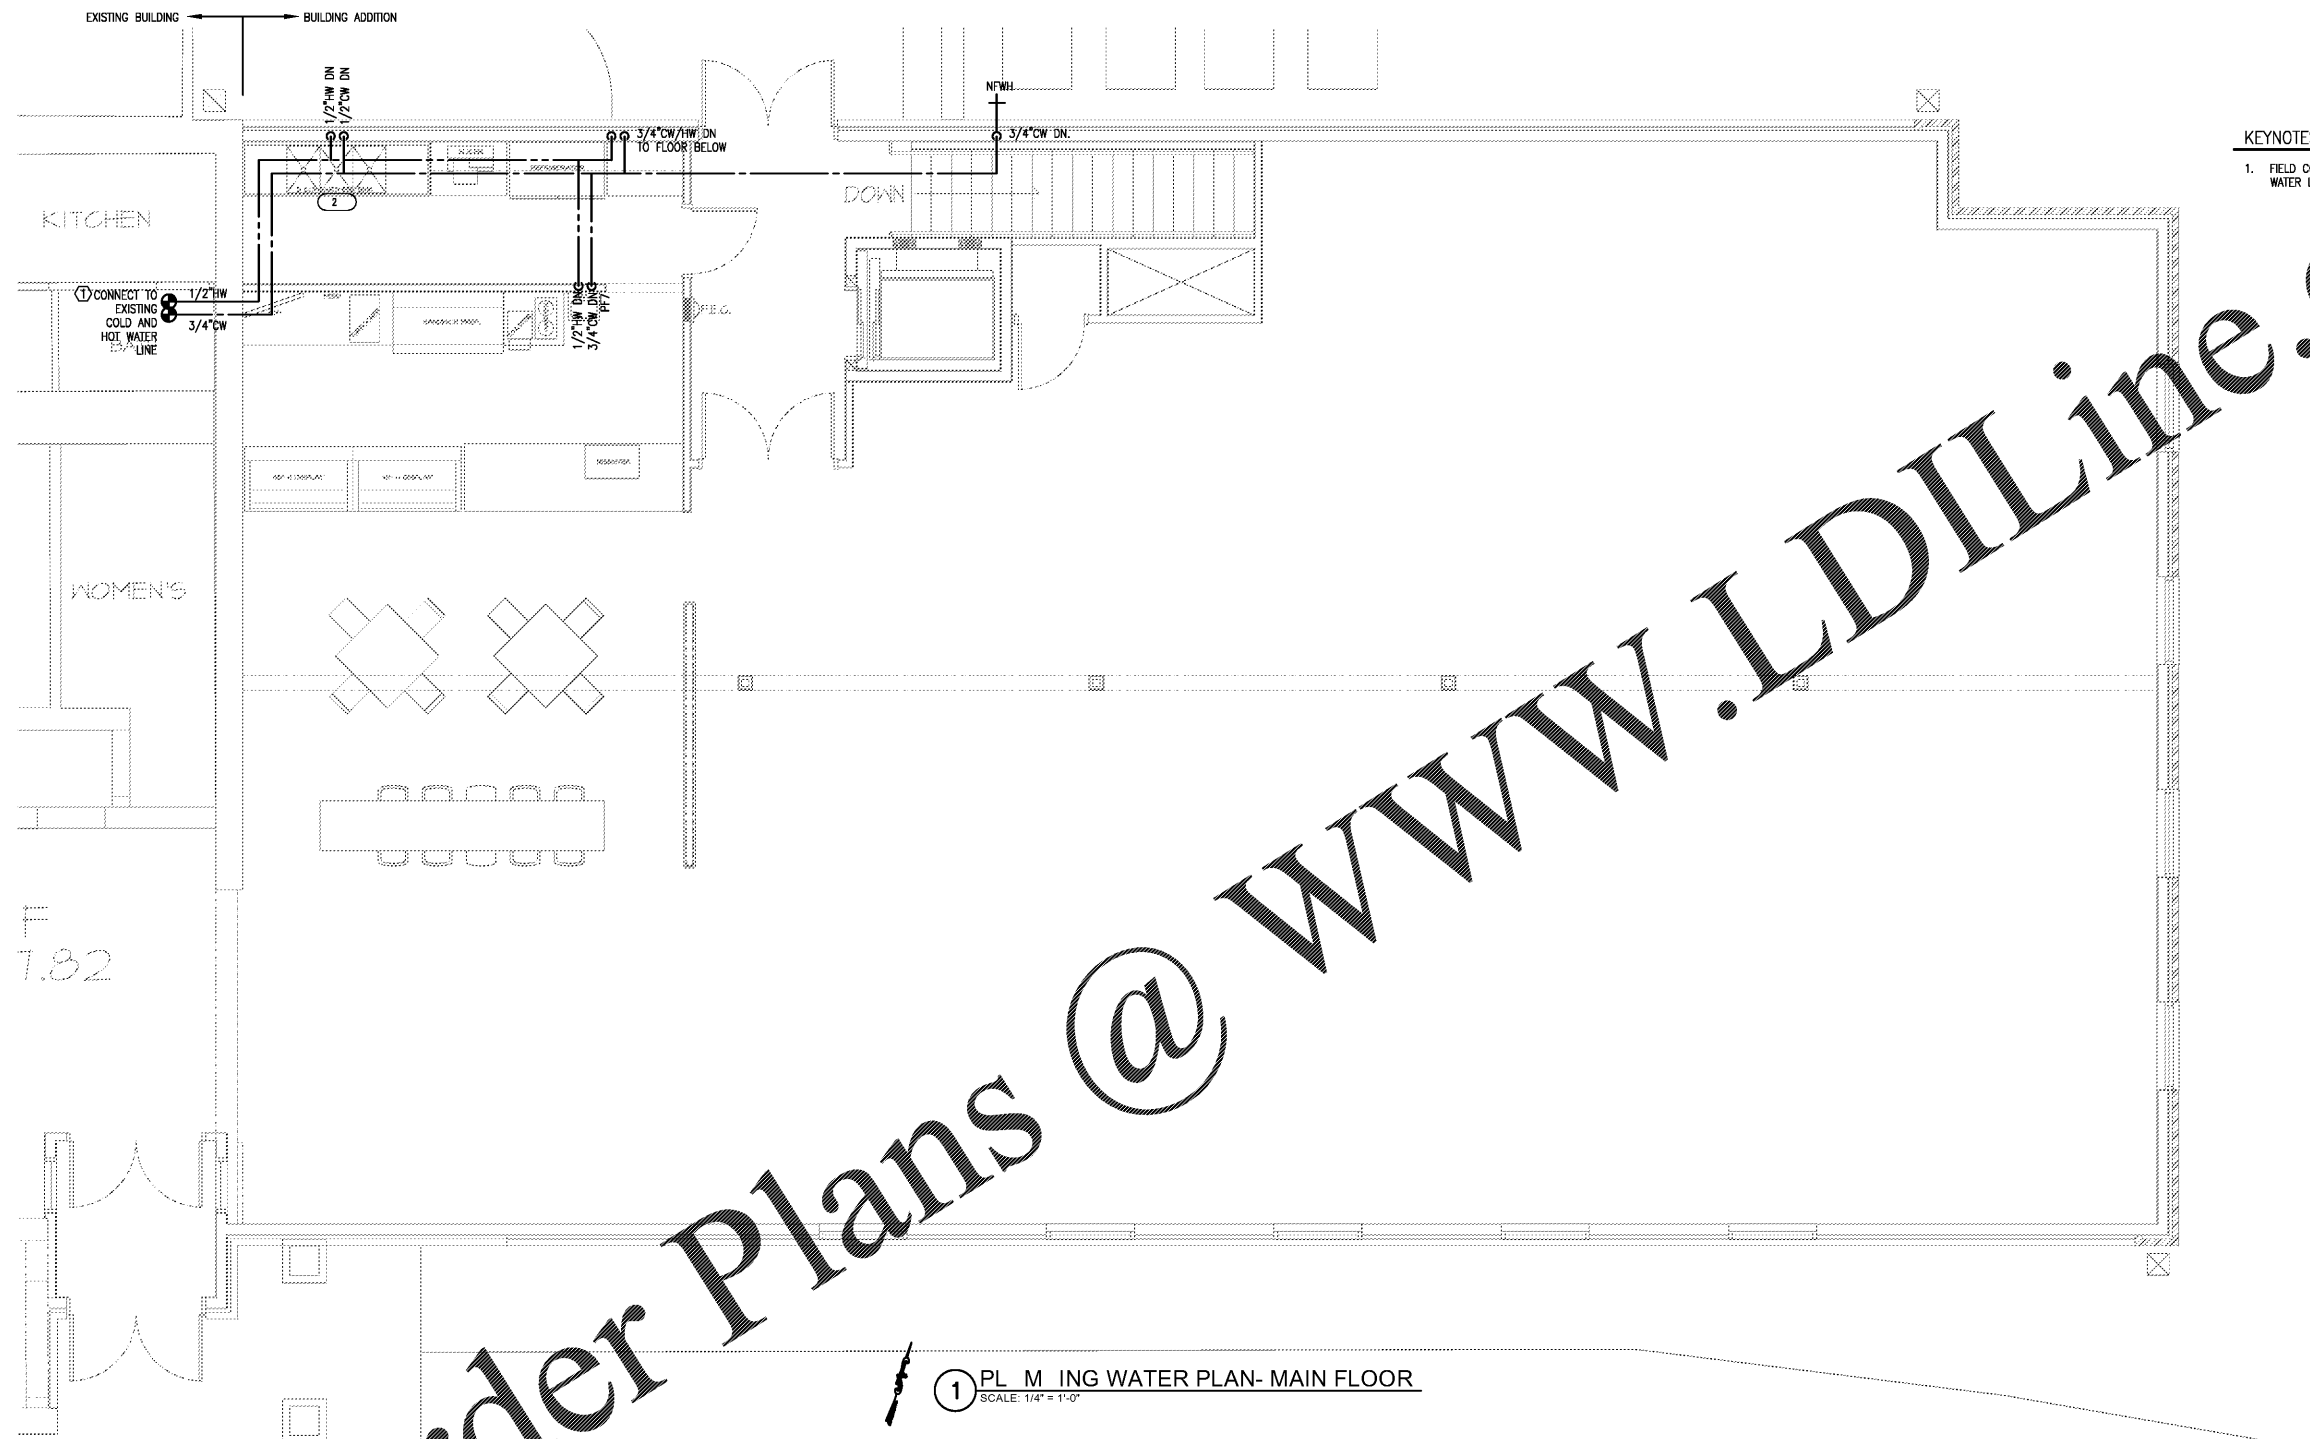

KEYNOTES: ⓧ
1. FIELD CONFIRM EXACT ROUTING AND CONNECTION LOCATIONS OF EXISTING DOMESTIC WATER LINES.

Order Plans @ www.LDILine.com

① PLUMBING WATER PLAN- MAIN FLOOR
SCALE: 1/4" = 1'-0"




SEAL 07/09/2019

**TRINITY
ENGINEERING
GROUP INC.**

1081 THOMPSON BRIDGE RD
GAINESVILLE, GA 30501
TEL: (770) 535-1044
FAX: (770) 535-0037

CONSULTANT

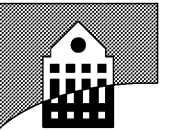

H.L.H.

**H. LLOYD HILL
ARCHITECTS
& ASSOCIATES, INC.**

736 GREEN STREET
GAINESVILLE, GA 30501
(770) 534-8404

ARCHITECT

OWNERSHIP OF DOCUMENTS:
DRAWINGS AND SPECIFICATIONS AS
INSTRUMENTS OF SERVICE ARE
EXCLUSIVE PROPERTY OF TRINITY
ENGINEERING GROUP INC.
WHETHER THE PROJECT FOR
WHICH THEY WERE PREPARED IS
EXECUTED & CONSTRUCTED OR
NOT, THESE DOCUMENTS ARE NOT
TO BE REPRODUCED IN ANY FORM
AND ARE NOT TO BE USED BY THE
PROJECT OWNER NOR ANY OTHER
ENTITY ON OTHER PROJECTS OR
FOR ANY EXTENSIONS OR
ADDITIONS OR ALTERATIONS TO
THE ORIGINAL PROJECT EXCEPT BY
WRITTEN AUTHORIZATION &
PERMISSION FROM AND
AGREEMENT WITH TRINITY
ENGINEERING GROUP INC.

NEST FEATHERS
3621 MUNDY MILL ROAD
OAKWOOD, GEORGIA

WATER PLAN - MAIN FLOOR

REVISION / ISSUE

NO.	DESCRIPTION

JOB NUMBER

2018-103

DRAWN

--

DATE

07/09/2019

SHEET

P-2.1