



SEAL 07/09/2019

TRINITY ENGINEERING GROUP INC.

1081 THOMPSON BRIDGE RD
GAINESVILLE, GA 30501
TEL: (770) 535-1044
FAX: (770) 535-0037

CONSULTANT



HLH

H. LLOYD HILL ARCHITECTS & ASSOCIATES, INC.

736 GREEN STREET
GAINESVILLE, GA 30501
(770) 534-8404

ARCHITECT

OWNERSHIP OF DOCUMENTS:
DRAWINGS AND SPECIFICATIONS AS INSTRUMENTS OF SERVICE ARE EXCLUSIVE PROPERTY OF TRINITY ENGINEERING GROUP INC. WHETHER THE PROJECT FOR WHICH THEY WERE PREPARED IS EXECUTED & CONSTRUCTED OR NOT, THESE DOCUMENTS ARE NOT TO BE REPRODUCED IN ANY FORM AND ARE NOT TO BE USED BY THE PROJECT OWNER NOR ANY OTHER ENTITY ON OTHER PROJECTS OR FOR ANY EXTENSIONS OR ADDITIONS OR ALTERATIONS TO THE ORIGINAL PROJECT EXCEPT BY WRITTEN AUTHORIZATION & PERMISSION FROM AND AGREEMENT WITH TRINITY ENGINEERING GROUP INC.

WATER PLAN - LOWER FLOOR

NEST FEATHERS
3621 MUNDY MILL ROAD
OAKWOOD, GEORGIA

REVISION / ISSUE


JOB NUMBER
2018-103

DRAWN
--


DATE
07/09/2019

SHEET
P-2.2

KEYNOTES: Ⓚ
1. EXTEND DOMESTIC WATER LINES UP TO FLOOR ABOVE.

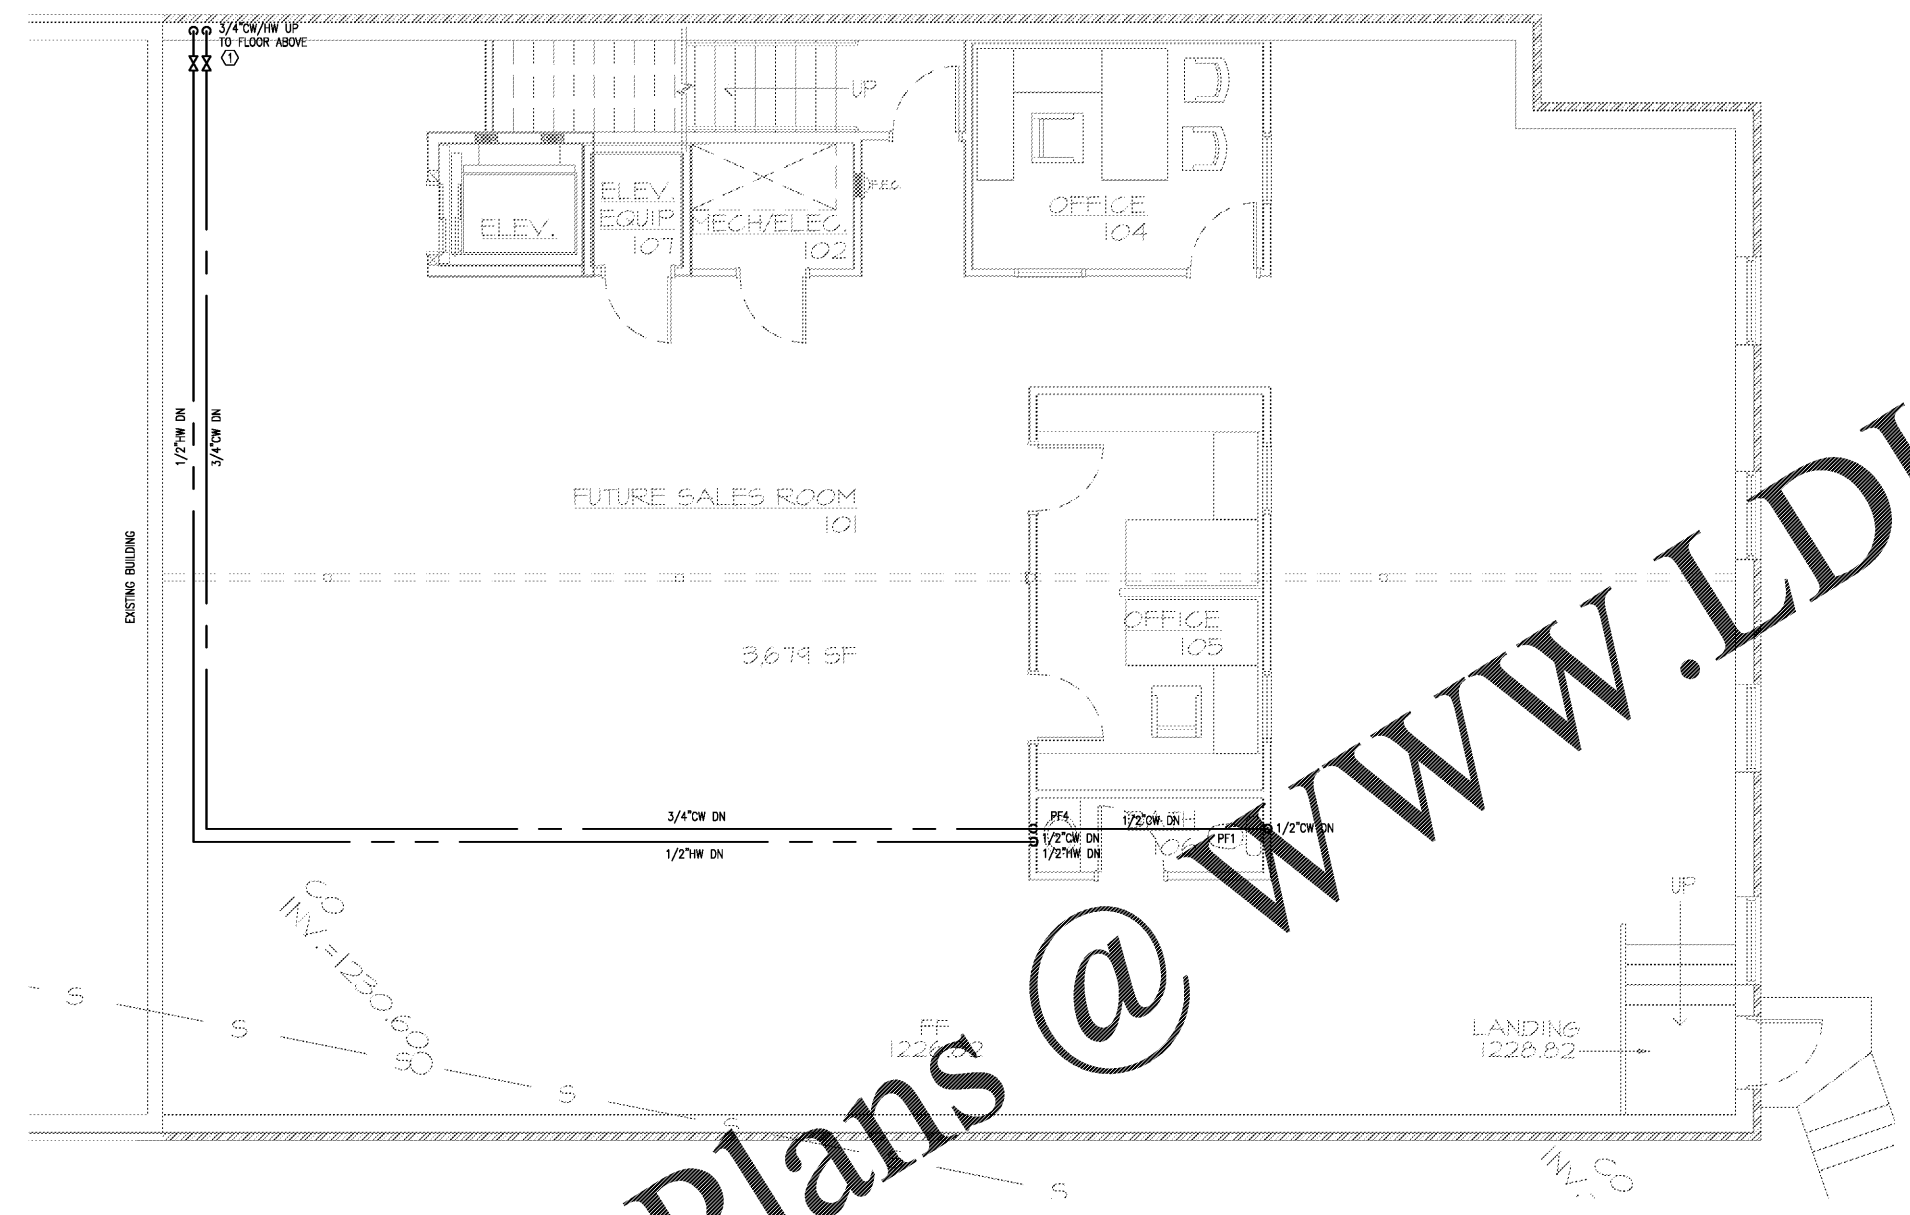

1 PLUMBING WATER PLAN- LOWER FLOOR
SCALE: 1/4" = 1'-0"

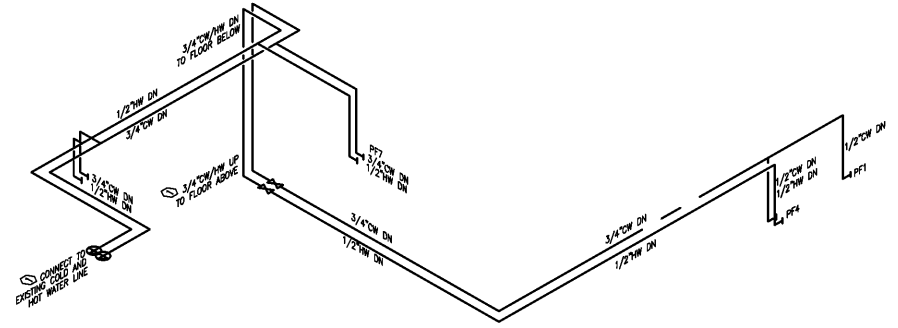

2 PLUMBING WATER RISER DIAGRAM
NO SCALE

Order Plans @ www.LDILine.com