


CITY OF CORNELIA	PIPE BEDDING AND HAUNCHING GRAVITY AND PRESSURE PIPES	DATE: APRIL 2014 SCALE: N.T.S.
	STANDARD DETAILS WATER SYSTEM CONSTRUCTION	STANDARD 600 - 3

CITY OF CORNELIA	CONNECTIONS TO WATER MAIN	DATE: APRIL 2014 SCALE: N.T.S.
	STANDARD DETAILS WATER SYSTEM CONSTRUCTION	STANDARD 600 - 4

CITY OF CORNELIA	RPZ BACKFLOW PREVENTER FOR 1/2" & GREATER SERVICES	DATE: OCTOBER 2014 SCALE: N.T.S.
	STANDARD DETAILS WATER SYSTEM CONSTRUCTION	STANDARD 600 - 4

CITY OF CORNELIA	PIPE BEDDING AND HAUNCHING	DATE: APRIL 2014 SCALE: N.T.S.
	STANDARD DETAILS SEWERAGE SYSTEM CONSTRUCTION	STANDARD 600 - 7

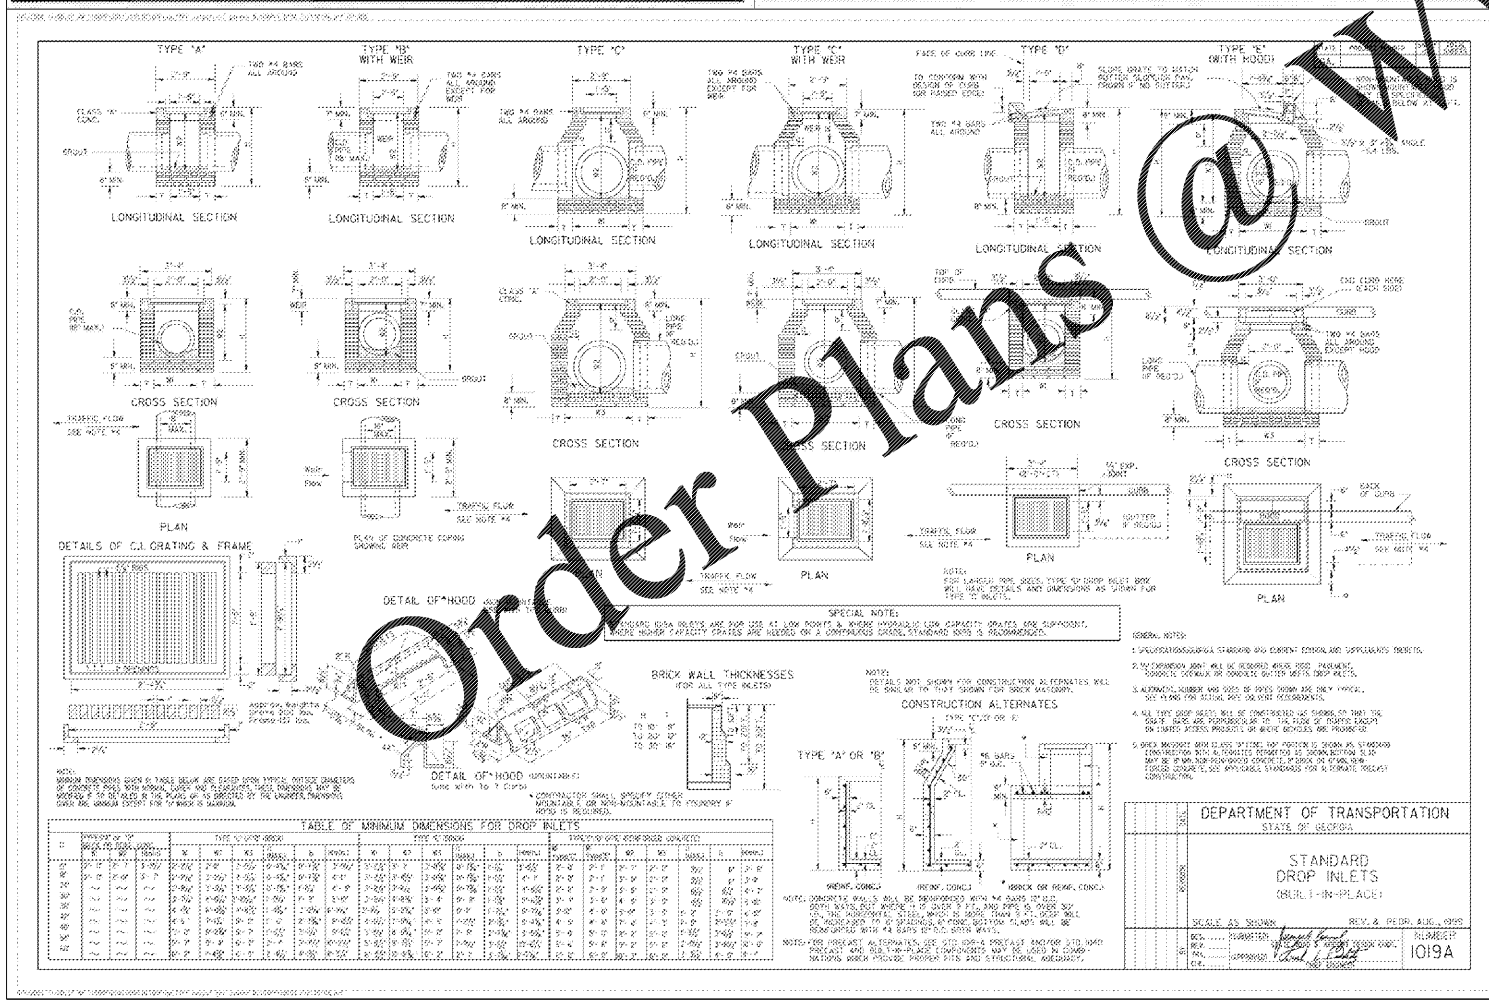

Order Plans @ WWW.EDLINE.com

GEORGIA811
www.Georgia811.com

Know what's below.
Call before you dig.

IT IS THE CLIENT OR CONTRACTOR'S RESPONSIBILITY TO CONTACT UTILITY COMPANIES PRIOR TO ANY CONSTRUCTION AS THE LOCATION OF UTILITIES SHOWN ON THIS PLAN ARE APPROXIMATE AND POSSIBLY INCOMPLETE. THEREFORE CERTIFICATION TO THE LOCATION OF ALL UNDERGROUND UTILITIES ARE WITHHELD.

07/01/19

REGISTERED PROFESSIONAL ENGINEER
LARRY S. BOMER

REVISIONS:

PROJECT: SOUTHERN BANK & TRUST

PROJECT ADDRESS: 218 CARPENTERS COVE LN

PROJECT ADDRESS: CORNELIA, GA 30531

CLIENT: SOUTHERN BANK & TRUST

CLIENT ADDRESS: III SOUTHERN BANK DRIVE

CLIENT ADDRESS: CLARKESVILLE, GA 30523

DATE: 07/01/19

DWG: PRJ1

Civil Consulting Engineers, Inc.

www.CIVILCONSULTINGENGINEERSINC.COM

211 E. MAIN STREET
CANTON, GA 30114
678-462-4072

einc.

CONSTRUCTION DETAILS

C12