




HLH
H. LLOYD HILL
ARCHITECTS
& ASSOCIATES, INC.

736 GREEN STREET
GAINESVILLE, GA 30501
(770) 534-8404

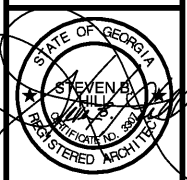

New Cornelia Branch
Southern Bank & Trust
Cornelia, Georgia


COPYRIGHT © 2019 - H. LLOYD HILL ARCHITECTS AND ASSOCIATES, INC.

DATE	DESCRIPTION
04-09-2019	SCHEMATIC DESIGN DRAWINGS
04-30-2019	DESIGN DEVELOPMENT DRAWINGS
07-23-2019	CONSTRUCTION / BID DRAWINGS


PROJ. NO: G1902
FILE NAME:
DRAWN BY: --

SHEET TITLE:
OVERALL BUILDING SECTIONS

SHEET NUMBER:
A5.0

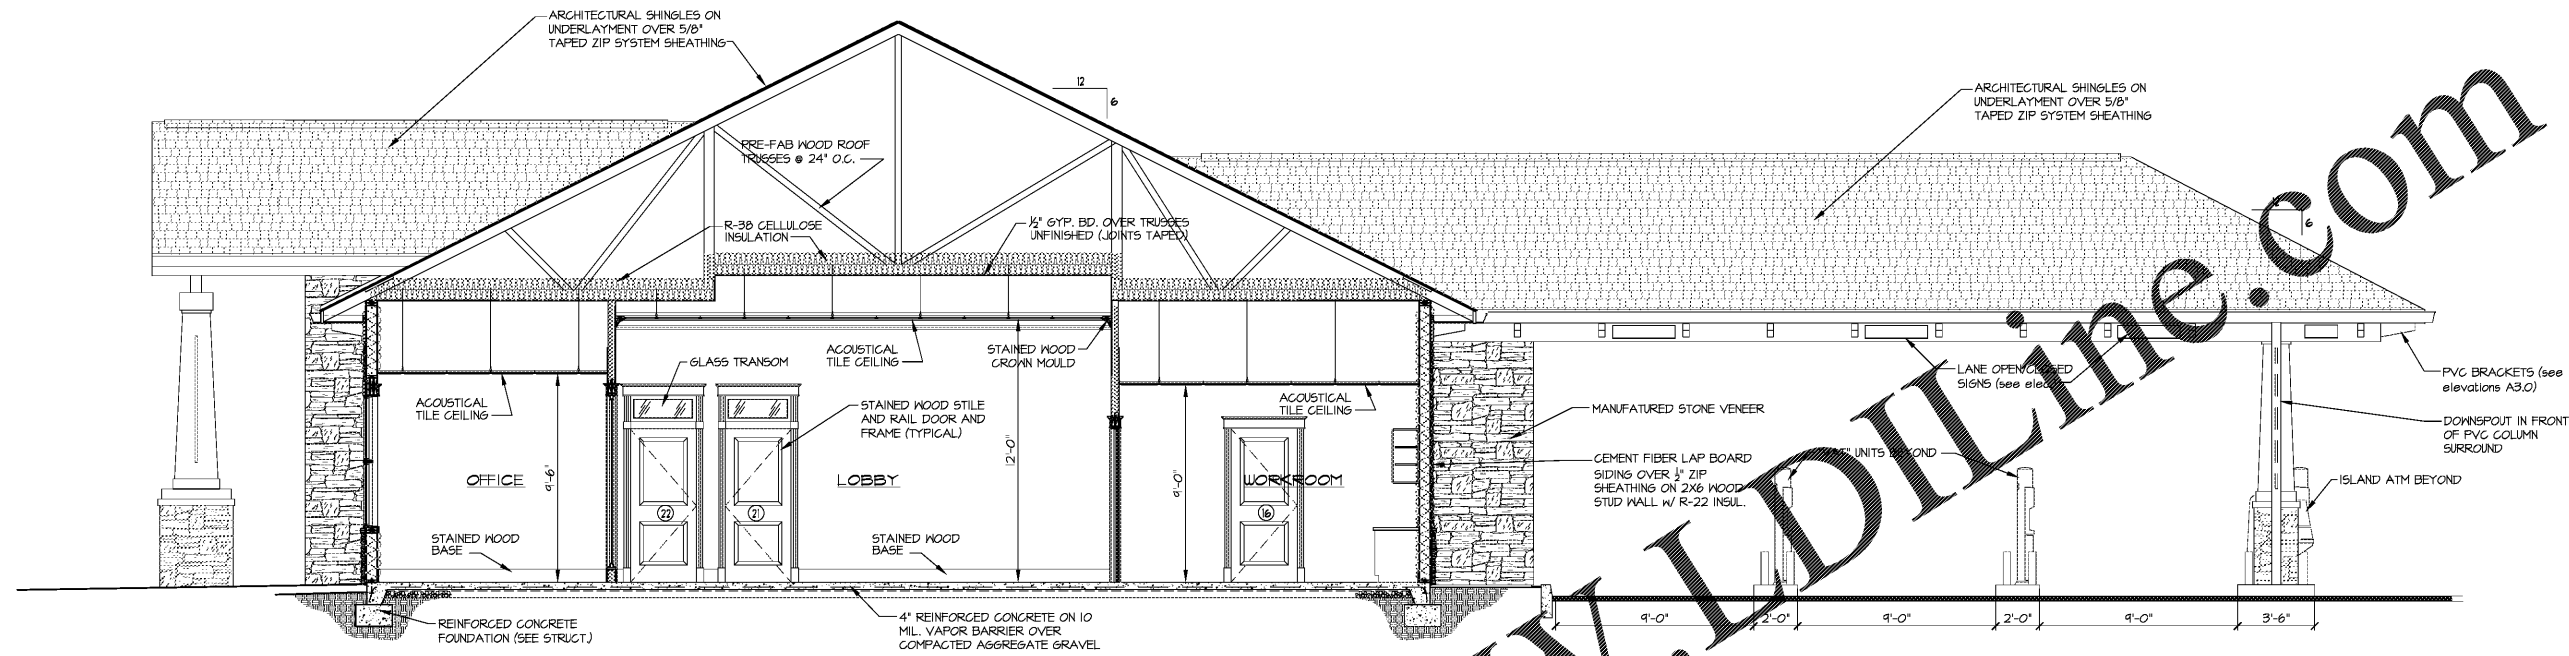

1 TRANSVERSE BUILDING SECTION
1/4" = 1'-0"

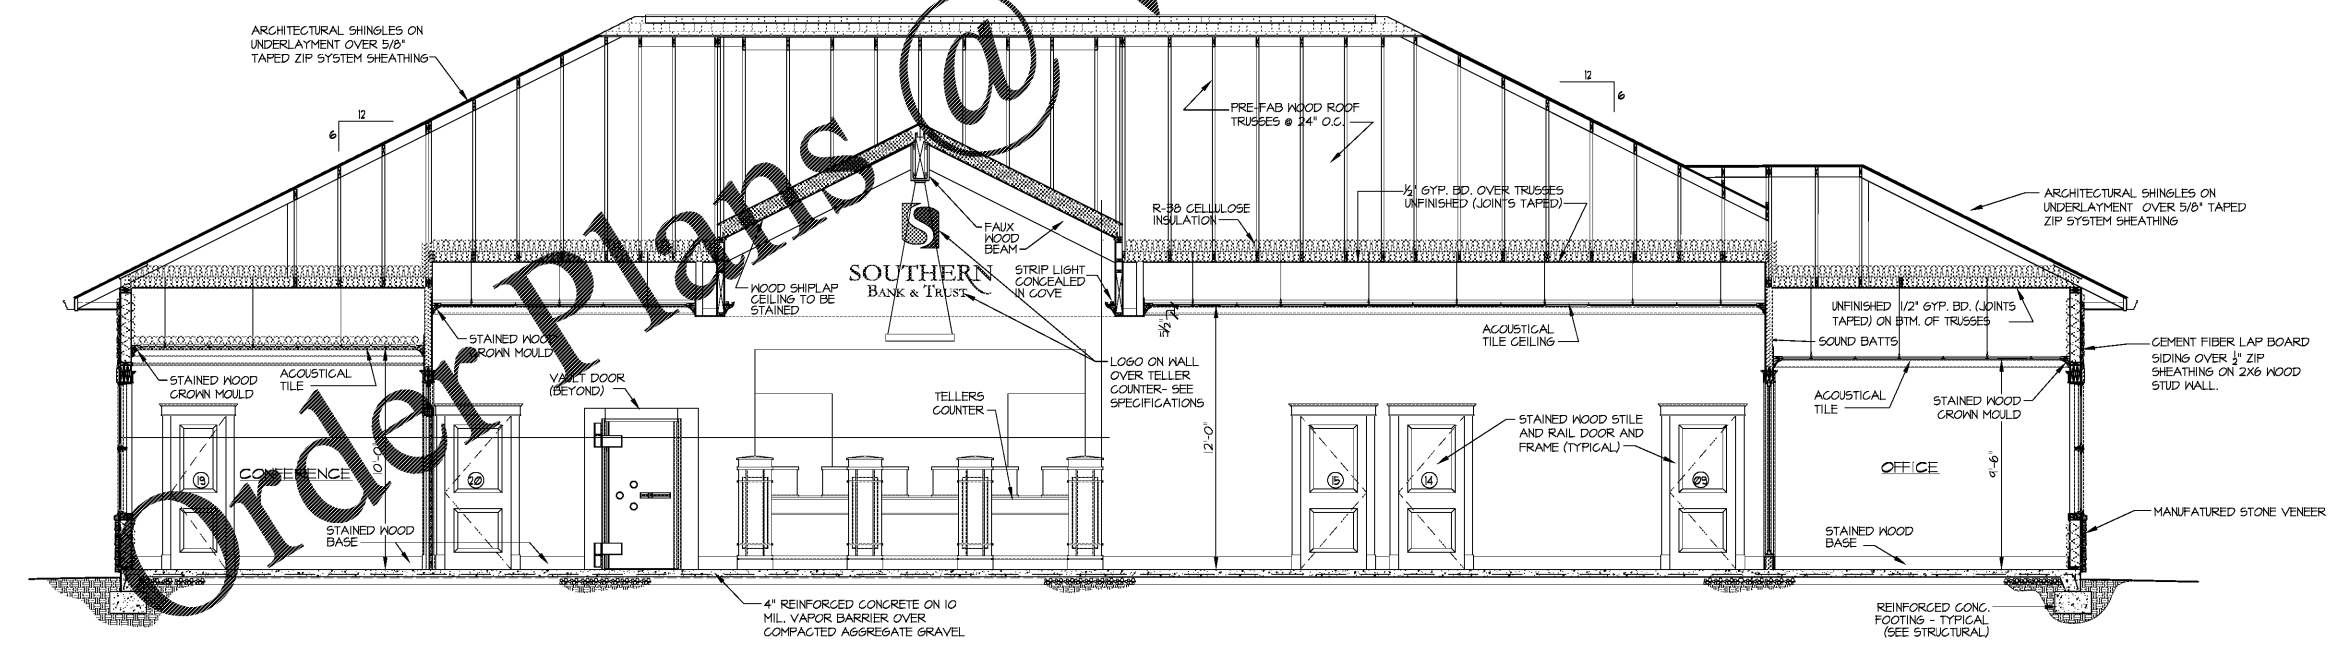

2 LONGITUDINAL BUILDING SECTION
1/4" = 1'-0"

Order Plans @

WWW.LDILINE.COM