




2 **DETAIL @ DRIVE-UP CURB**
SCALE: 1-1/2" = 1'-0"

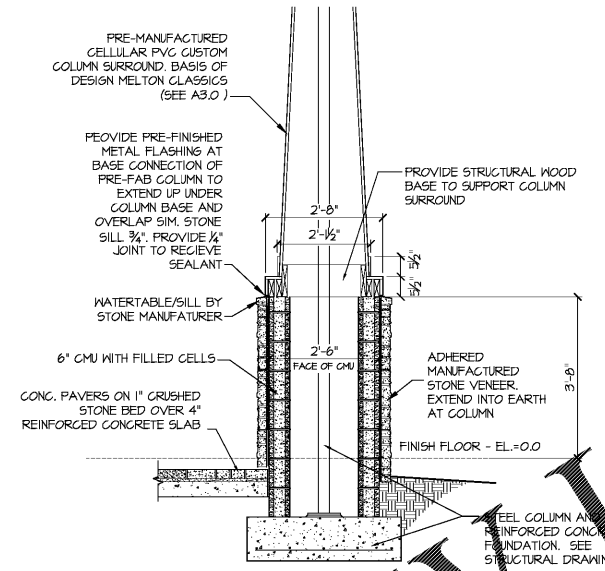

3 **SECTION THRU ENTRY PORTICO COLUMN**
SCALE: 1/2" = 1'-0"

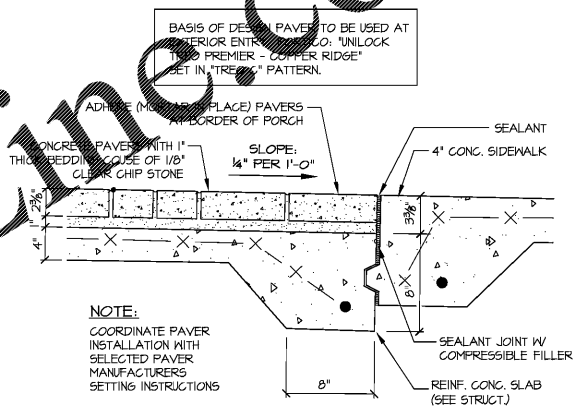

4 **DETAIL @ PORTICO "EDGE"**
SCALE: 1/2" = 1'-0"

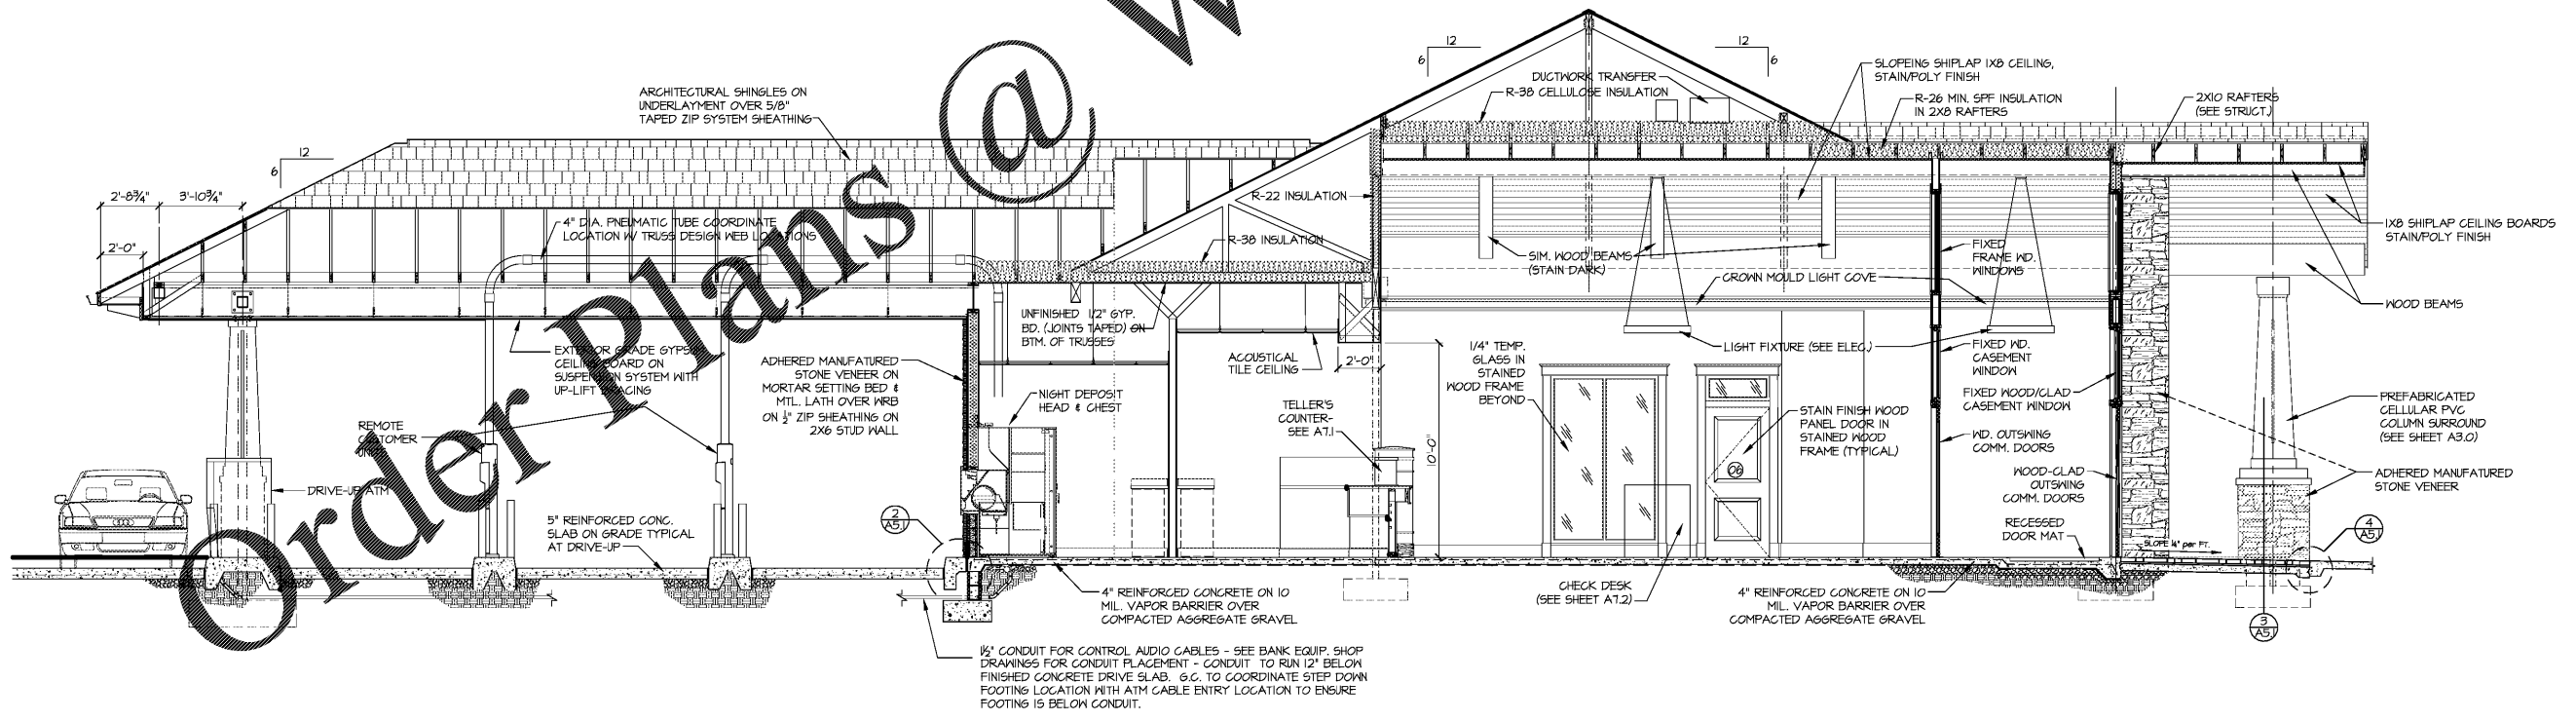

1 **BUILDING SECTION THROUGH ENTRY & DRIVE-UP**
1/4" = 1'-0"

DATE	DESCRIPTION
04-08-2019	SCHEMATIC DESIGN DRAWINGS
04-30-2019	DESIGN DEVELOPMENT DRAWINGS
07-23-2019	CONSTRUCTION / BID DRAWINGS

PROJ. NO: G1902
FILE NAME: .DWG
DRAWN BY:

SHEET TITLE:
BUILDING SECTION

SHEET NUMBER:
A5.1