




Order Plans @ www.LDLine.com

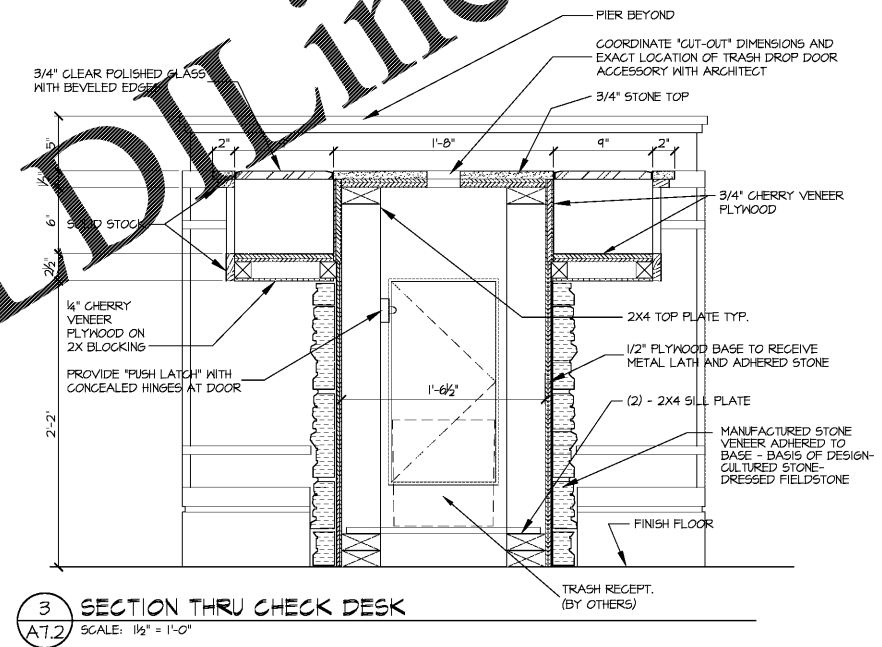

3 SECTION THRU CHECK DESK
SCALE: 1/2" = 1'-0"

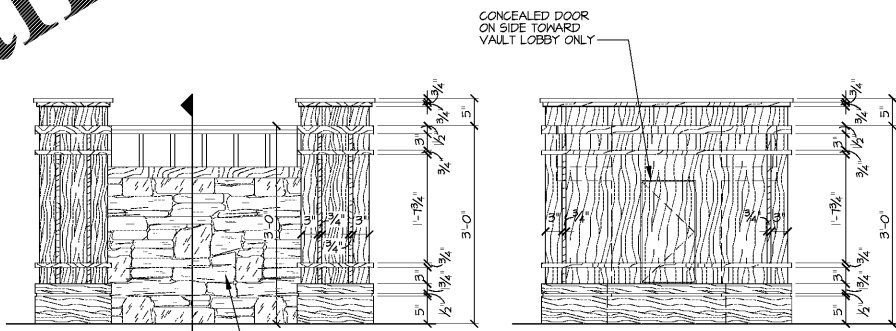

2 CHECK DESK ELEVATIONS
SCALE: 3/4" = 1'-0"

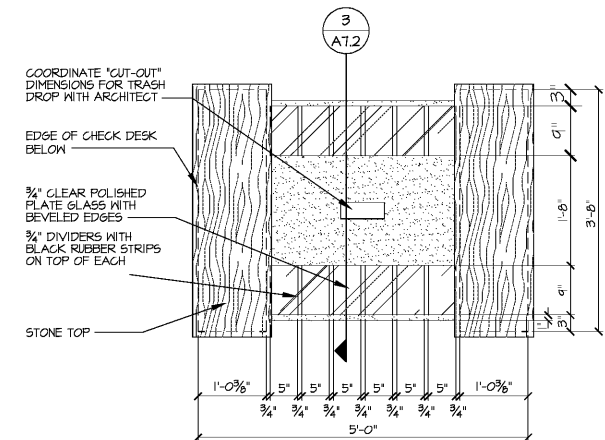

1 CHECK DESK PLAN
SCALE: 3/4" = 1'-0"

04-09-2019	SCHMATIC DESIGN DRAWINGS	
04-30-2019	DESIGN DEVELOPMENT DRAWINGS	
07-23-2019	CONSTRUCTION / BID DRAWINGS	

DATE	DESCRIPTION

PROJ. NO: G1902
FILE NAME: .DWG
DRAWN BY: --

SHEET TITLE:

**FIXTURE
WORK
CHECK DESK**

SHEET NUMBER:

A7.2