


K1 FINISH SCHEDULE

ROOM NO	ROOM NAME	FLOOR	BASE	WALLS				WAINSCOT	CEILING	REMARKS
				N	S	E	W	MATERIAL	HEIGHT	
100	RECEPTION AREA	VCT-1	WB-1	P-1	P-1	P-1	P-1	FRP 3/8" F.F.	C-1 12'-0"	PAINT FINISH FOR UPPER WALL AREA OR ROOM
102	OFFICE	CPT	WB-1	P-1	P-1	P-1	P-1	FRP 3/8" F.F.	C-1 9'-0"	PAINT FINISH FOR UPPER WALL AREA OR ROOM
103	COPY ROOM	VCT-1	WB-1	P-1	P-1	P-1	P-1	FRP 3/8" F.F.	C-1 9'-0"	PAINT FINISH FOR UPPER WALL AREA OR ROOM
104	SICK ROOM	VCT-1	WB-1	P-1	P-1	P-1	P-1	FRP 3/8" F.F.	C-1 9'-0"	PAINT FINISH FOR UPPER WALL AREA OR ROOM
105	CORRIDOR "A"	VCT-1	WB-1	P-1	P-1	P-1	P-1	FRP 3/8" F.F.	C-1 9'-0"	PAINT FINISH FOR UPPER WALL AREA OR ROOM
106	INFANT ROOM	SEE FLAN	WB-1	P-1	P-1	P-1	P-1	FRP 3/8" F.F.	C-1 9'-0"	PAINT FINISH FOR UPPER WALL AREA OR ROOM
107	1 YEAR OLD ROOM	SEE FLAN	WB-1	P-1	P-1	P-1	P-1	FRP 3/8" F.F.	C-1 9'-0"	PAINT FINISH FOR UPPER WALL AREA OR ROOM
108	CORRIDOR "B"	VCT-1	WB-1	P-1	P-1	P-1	P-1	FRP 3/8" F.F.	C-1 9'-0"	PAINT FINISH FOR UPPER WALL AREA OR ROOM
109	CORRIDOR "C"	VCT-1	WB-1	P-1	P-1	P-1	P-1	FRP 3/8" F.F.	C-1 9'-0"	PAINT FINISH FOR UPPER WALL AREA OR ROOM
110	2 YEAR OLD ROOM	SEE FLAN	WB-1	P-1	P-1	P-1	P-1	FRP 3/8" F.F.	C-1 9'-0"	PAINT FINISH FOR UPPER WALL AREA OR ROOM
112	2 YEAR OLD ROOM TOILET	VCT-1	WB-1	P-1	P-1	P-1	P-1	FRP 3/8" F.F.	C-1 9'-0"	PAINT FINISH FOR UPPER WALL AREA OR ROOM
113	3 YEAR OLD ROOM	SEE FLAN	WB-1	P-1	P-1	P-1	P-1	FRP 3/8" F.F.	C-1 9'-0"	PAINT FINISH FOR UPPER WALL AREA OR ROOM
114	3 YEAR OLD ROOM TOILET #1	VCT-1	WB-1	P-1	P-1	P-1	P-1	FRP 3/8" F.F.	C-1 9'-0"	PAINT FINISH FOR UPPER WALL AREA OR ROOM
115	3 YEAR OLD ROOM TOILET #2	VCT-1	WB-1	P-1	P-1	P-1	P-1	FRP 3/8" F.F.	C-1 9'-0"	PAINT FINISH FOR UPPER WALL AREA OR ROOM
116	RESTROOM	VCT-1	WB-1	P-1	P-1	P-1	P-1	FRP 3/8" F.F.	C-1 9'-0"	PAINT FINISH FOR UPPER WALL AREA OR ROOM
117	2-1/2 YEAR OLD ROOM	SEE FLAN	WB-1	P-1	P-1	P-1	P-1	FRP 3/8" F.F.	C-1 9'-0"	PAINT FINISH FOR UPPER WALL AREA OR ROOM
118	2-1/2 YEAR OLD ROOM TOILET	VCT-1	WB-1	P-1	P-1	P-1	P-1	FRP 3/8" F.F.	C-1 9'-0"	PAINT FINISH FOR UPPER WALL AREA OR ROOM
119	4 YEAR OLD ROOM	SEE FLAN	WB-1	P-1	P-1	P-1	P-1	FRP 3/8" F.F.	C-1 9'-0"	PAINT FINISH FOR UPPER WALL AREA OR ROOM
120	4 YEAR OLD ROOM TOILET #1	VCT-1	WB-1	P-1	P-1	P-1	P-1	FRP 3/8" F.F.	C-1 9'-0"	PAINT FINISH FOR UPPER WALL AREA OR ROOM
120	4 YEAR OLD ROOM TOILET #2	VCT-1	WB-1	P-1	P-1	P-1	P-1	FRP 3/8" F.F.	C-1 9'-0"	PAINT FINISH FOR UPPER WALL AREA OR ROOM
122	1-1/2 YEAR OLD ROOM	SEE FLAN	WB-1	P-1	P-1	P-1	P-1	FRP 3/8" F.F.	C-1 9'-0"	PAINT FINISH FOR UPPER WALL AREA OR ROOM
123	CORRIDOR "D"	VCT-1	WB-1	P-1	P-1	P-1	P-1	FRP 3/8" F.F.	C-1 9'-0"	PAINT FINISH FOR UPPER WALL AREA OR ROOM
124	KITCHEN	VCT-1	RS-1	P-1	P-1	P-1	P-1	FRP 3/8" F.F.	C-2 9'-0"	PAINT FINISH FOR UPPER WALL AREA OR ROOM
125	LAUNDRY ROOM	VCT	RS-1	P-1	P-1	P-1	P-1	FRP 3/8" F.F.	C-2 9'-0"	PAINT FINISH FOR UPPER WALL AREA OR ROOM
126	ELECTRICAL ROOM	EXIST		EXIST	EXIST	EXIST	EXIST		EXIST	EXIST

K7 FINISH LEGEND

ITEM NO	DESCRIPTION	ITEM NO	DESCRIPTION	ITEM NO	DESCRIPTION
VCT	VINYL COMPOSITION TILE MATERIAL: VINYL COMPOSITION TILE MANUF: ARMSTRONG OR EQUAL COLOR: TO BE DETERMINED	CPT	CARPET MATERIAL: BROADLOOM CARPET, LOOP MANUF: SHAW OR EQUAL COLOR: TO BE DETERMINED	P-1	PAINT WALLS (1) ONE COAT OF PRIMER AS RECOMMENDED BY PAINT MANUFACTURER (2) TWO COATS OF VINYL ACRYLIC LATEX WITH AN SATIN FINISH SHERWIN WILLIAMS SW-XXXXX
WB-1	BASE MATERIAL: 1X4 WOOD BASE DESCRIP: PRIMED S10CK 1X4 COLOR: TO BE DETERMINED.	RS-1	DOORS MATERIAL: 1X4 RESILIENT COVE BASE MANUF: ROPPE OR EQUAL COLOR: TO BE DETERMINED	P-2	TRIM PAINT: (1) ONE COAT OF PRIMER AS RECOMMENDED BY PAINT MANUFACTURER (2) TWO COATS OF VINYL ACRYLIC LATEX WITH AN SEMI GLOSS FINISH SHERWIN WILLIAMS SW-XXXXX
PL	PLASTIC LAMINATE MATERIAL: PLASTIC LAMINATE MANUF: NEVAMAR OR EQUAL COLOR: TO BE DETERMINED LOCATION: ALL MILLWORK HORIZONTAL SURFACES, UNLESS NOTED OTHERWISE	C-1	CEILING MATERIAL: ACOUSTICAL CEILING TILE MANUF: ARMSTRONG OR EQUAL STYLE: RANDOM TEXTURED CONTRACTOR TILE, SUGAR EDGE DETAIL, INSTALL WITH ARMSTRONGS PRELUDE 15X16 IN GRID SYSTEM, CLASS "A" RATING, WHITE	P-3	EXTERIOR PAINT: (1) ONE COAT OF PRIMER AS RECOMMENDED BY PAINT MANUFACTURER (2) TWO COATS OF VINYL ACRYLIC LATEX WITH AN FLAT FINISH SHERWIN WILLIAMS SW-XXXXX
FRP	WAINSCOT MATERIAL: FIBER RESISTANT PANEL MANUF: MARLITE OR EQUAL COLOR: TO BE DETERMINED LOCATION: THROUGH OUT CENTER UNLESS NOTED OTHERWISE	C-2	CEILING MATERIAL: WASHABLE CEILING TILE MANUF: ARMSTRONG OR EQUAL STYLE: KITCHEN ZONE 673, 24"X24" TILE, LOCATION: KITCHEN AND LAUNDRY ROOM COLOR:	P-3	EXTERIOR PAINT: (1) ONE COAT OF PRIMER AS RECOMMENDED BY PAINT MANUFACTURER (2) TWO COATS OF VINYL ACRYLIC LATEX WITH AN FLAT FINISH SHERWIN WILLIAMS SW-XXXXX

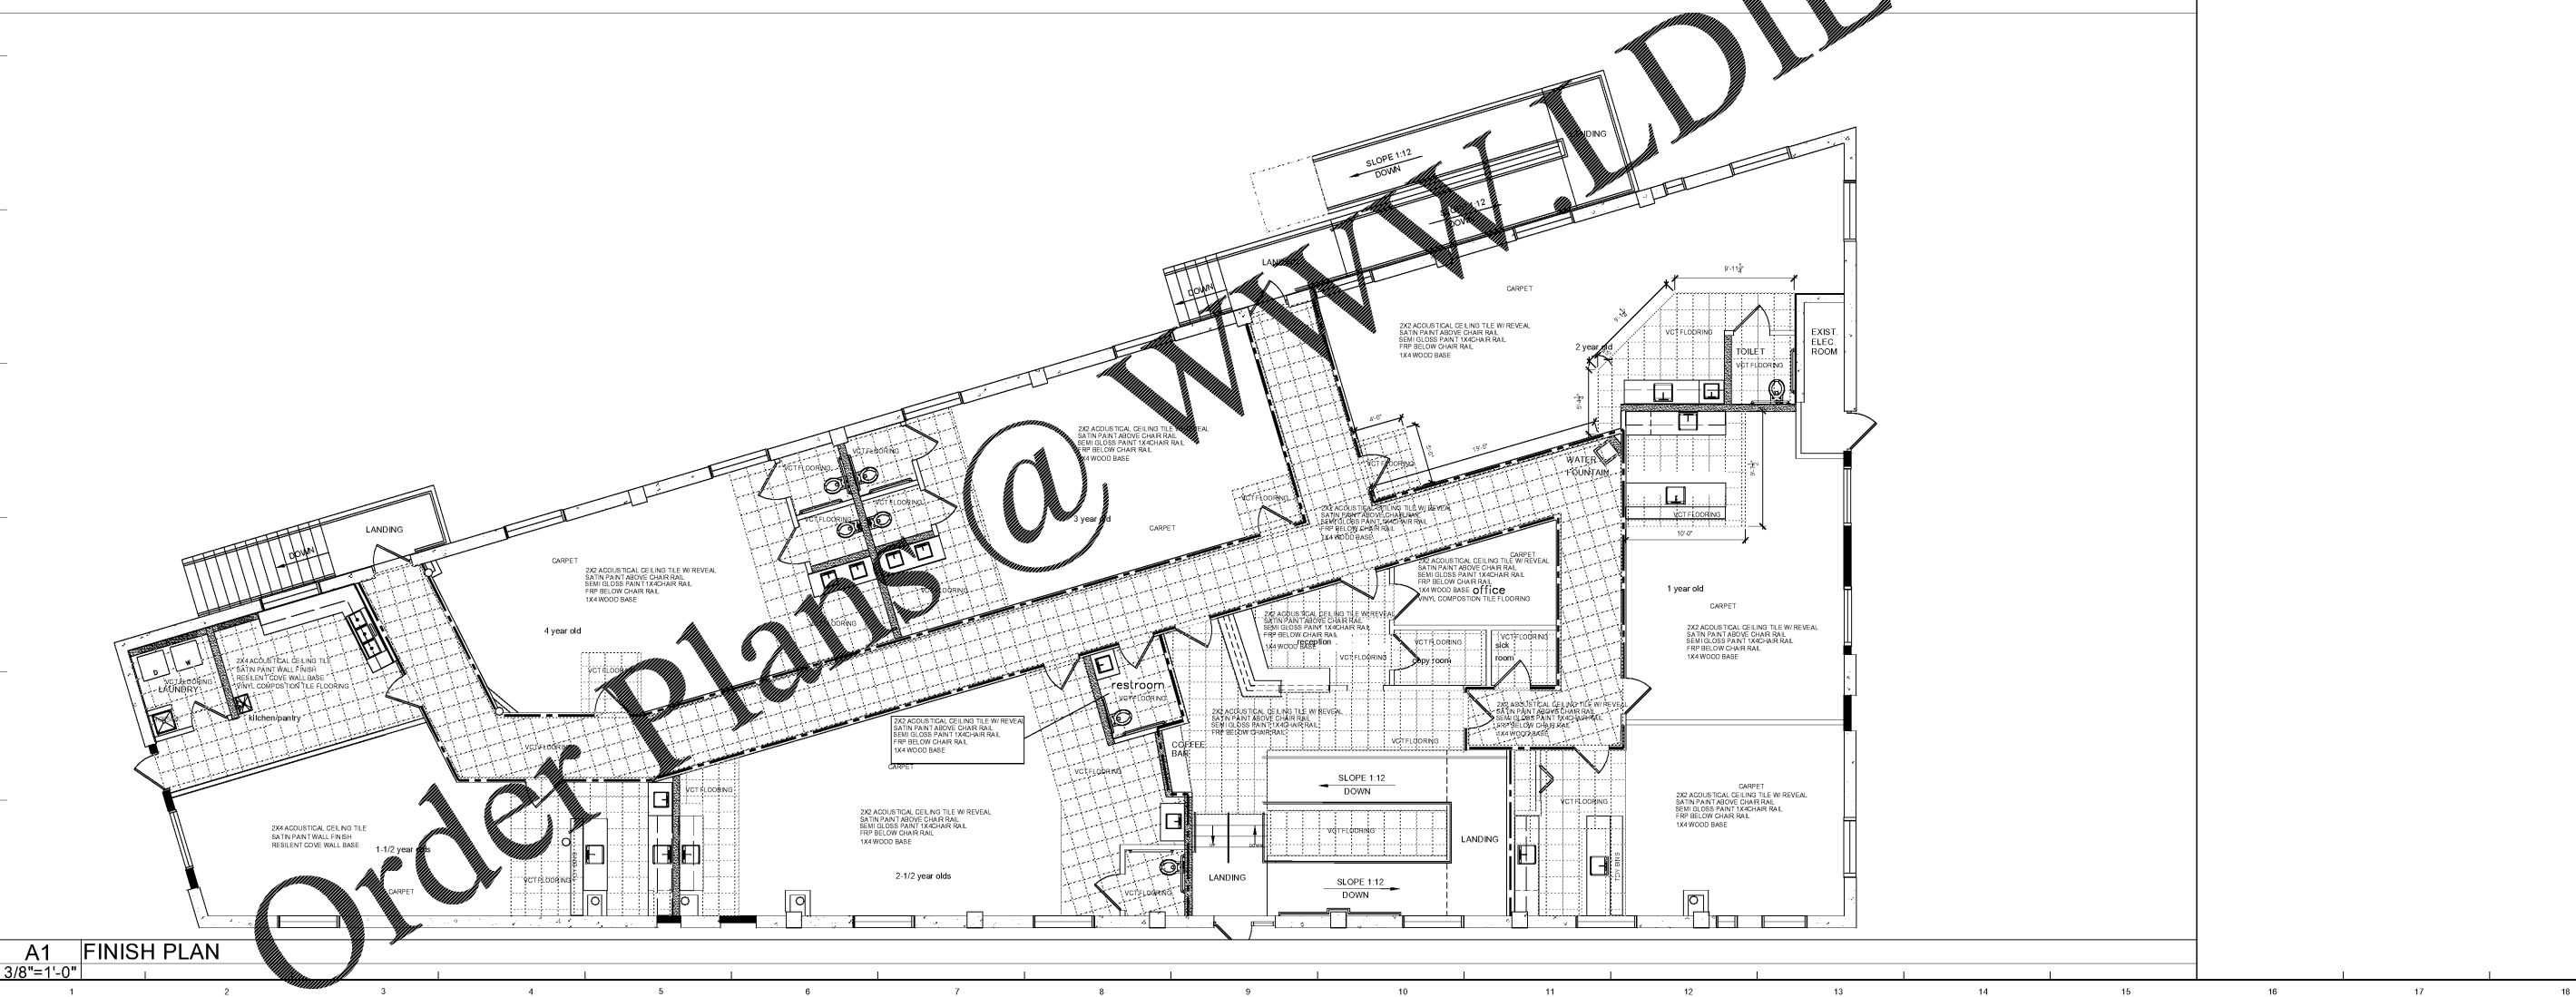

A1 FINISH PLAN
3/8"=1'-0"

COPYRIGHT NOTE:
THIS DRAWING IS THE PROPERTY OF THE DESIGN TEAM & MAY NOT BE REPRODUCED IN ANY MANNER AND/OR USED IN CONNECTION WITH ANY OTHER LOCATION OTHER THAN THIS SPECIFIC PROJECT WITH THE EXPRESS WRITTEN CONSENT OF THE DESIGN TEAM.
ALL IDEAS, DESIGNS, ARRANGEMENTS AND PLANS INDICATED OR REPRESENTED BY THIS DRAWING ARE OWNED BY AND THE PROPERTY OF CONTRACT DESIGN CONCEPTS, INC. AND WE CREATED, EVOLVED AND DEVELOPED FOR USE ON AND IN CONNECTION WITH THE SPECIFIED PROJECT. NONE OF THE IDEAS, DESIGNS, ARRANGEMENTS OR PLANS SHALL BE USED BY OR DISCLOSED TO ANY PERSON, FIRM, OR CORPORATION FOR ANY PURPOSE WHATSOEVER WITH THE WRITTEN PERMISSION OF CONTRACT DESIGN CONCEPTS, INC.
SCOPE OF DOCUMENT:
THESE DOCUMENTS INDICATE THE GENERAL SCOPE OF THE PROJECT IN TERMS OF ARCHITECTURAL DESIGN CONCEPTS, THE DIMENSIONS OF THE BUILDING, THE MAJOR ARCHITECTURAL ELEMENTS AND THE TYPE OF STRUCTURAL, MECHANICAL, ELECTRICAL SYSTEMS. THE DRAWINGS DO NOT NECESSARILY INDICATE OR DESCRIBE ALL WORK DESCRIBE ALL WORK FOR THE FULL PERFORMANCE AND COMPLETION OF THE REQUIREMENTS OF THE CONTRACT ON THE BASIS OF THE GENERAL SCOPE INDICATED OR DESCRIBED. THE TRADE CONTRACTOR SHALL FURNISH ALL ITEMS REQUIRED FOR THE PROPER EXECUTION AND COMPLETION OF THE WORK.

No.	Date	Revisions / Submissions
△		
△		
△		
△		
△		
△		
△		
△		

SHEET TITLE
FINISH PLAN, LEGEND & SCHEDULE

PROJECT NAME
CREEK STONE ACADEMY CHILDCARE CENTER

2465 MEMORIAL DRIVE
ATLANTA, GA 30317
(DEKALB COUNTY)

STAMP

ISSUED FOR CONSTRUCTION

ISSUE DATE: FEB 2019
PROJECT: CREEK STONE
DRAWN: TEAM

SHEET No.: **A601**