



**COOPER CARRY**  
THE CENTER FOR CONNECTIVE ARCHITECTURE

191 Peachtree Street NE  
Suite 2400  
Atlanta, GA 30303-1770  
(404) 237-2000  
coopercarry.com

ATLANTA NEW YORK WASHINGTON


©2019 COOPER CARRY

SCOPE DOCUMENTS


The Contract Documents Issued for (Conceptual Design, Schematic Design, Design Development, Partial Construction Documents or Other Issuance up to Issued for Construction) are intended to be at that level of completion and as such, may be neither complete nor coordinated. The (Construction Manager, Contractor, Design/Bid/Build) is responsible for complete and coordinated pricing (and execution) of the Work, and shall include items necessary for the proper execution and completion of the Work, as shown, specified, reasonably inferred or required for a complete Project. For Work of designed designs, systems, assemblies, components and materials shall comply with national, state and local code requirements. The (Construction Manager, Contractor, Design/Bid/Build) shall inform the Owner and Architect, in timely fashion, of any discovered omissions, inconsistencies or errors in the Contract Documents.

ISSUANCES


No.	Drawing Issue Description	Date
1	INTERIORS PRICING SET	08/13/19

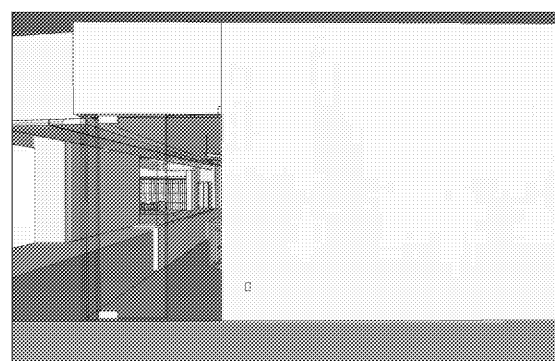


3 COMMUNITY SPACE - FOR REFERENCE ONLY  
SCALE: 1/2" = 1'-0"

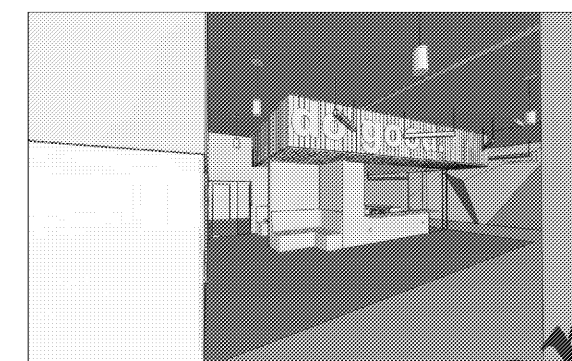


2 COMMUNITY SPACE - FOR REFERENCE ONLY  
SCALE: 1/2" = 1'-0"

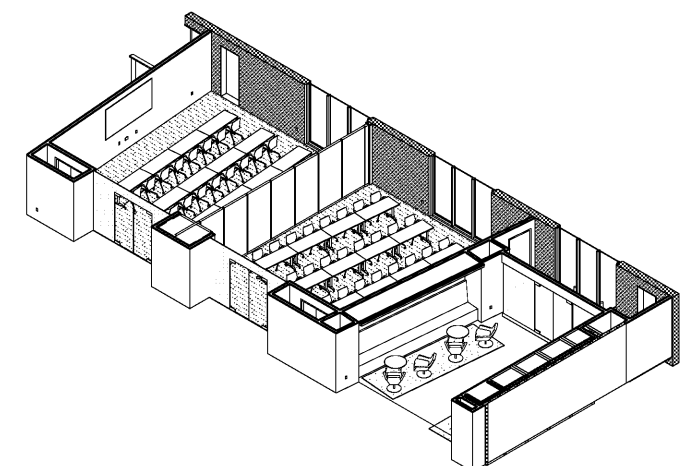

5 AXON - CLASSROOM - FOR REFERENCE ONLY  
SCALE: 1/2" = 1'-0"

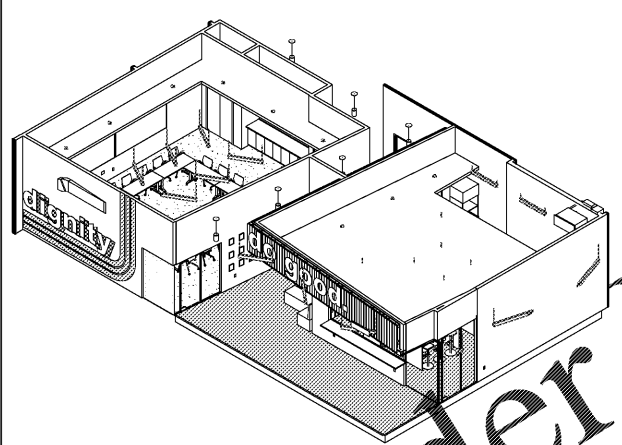

4 AXON - COMMUNITY BOARD ROOM - FOR REFERENCE ONLY  
SCALE: 1/2" = 1'-0"

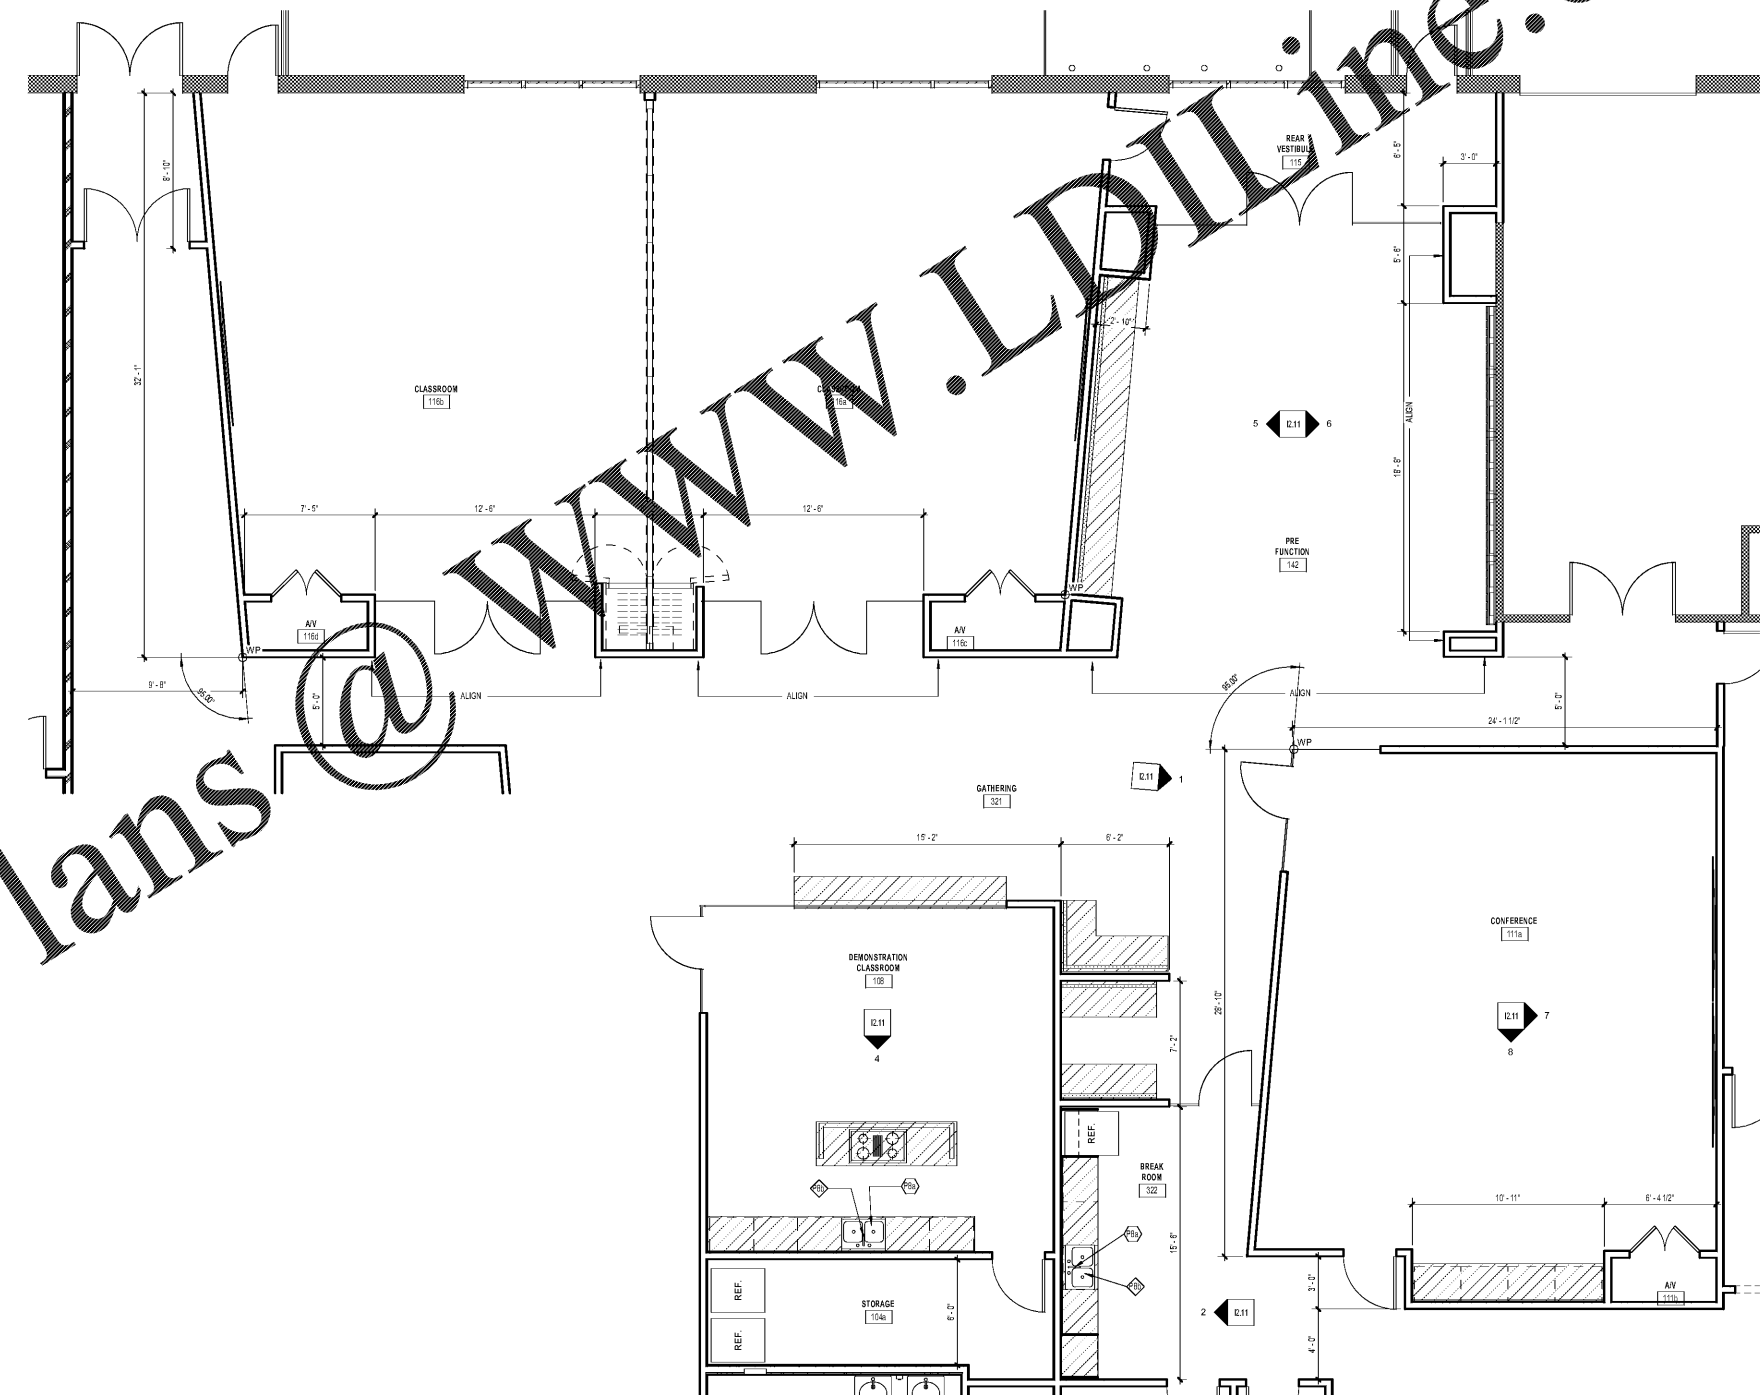

1 ENLARGED PLAN - COMMUNITY  
SCALE: 1/4" = 1'-0"

PROJECT NUMBER: 20180316 PROJ. NAME: St Vincent de Paul Georgia Council Headquarters  
SHEET NUMBER: 020 - ENLARGED PLANS AND AXONOMETRIC VIEWS - COMMUNITY  
M:\2018\20180316\02-7 Drawings\02-7-1 Revit\Users\j0180316\_2017\_SVDP\_07302019\_baird02244.rvt  
8/14/2019 10:39:52 AM

Order Plans @

St Vincent de Paul Georgia  
Council Headquarters

2050 Chamblee Tucker Rd  
Unit C D & E  
Chamblee, GA 30314

St Vincent de Paul Georgia

ENLARGED PLANS AND  
AXONOMETRIC VIEWS -  
COMMUNITY

BRIAN PARKER	20180316
Principal Designer	Project No.
GHEMETH KOVAR	08/13/2019
Project Manager	Date
M.S. & M.B.	
Project Architect	
WIVIAN MOGWANJA	
Staff Architect	

12.02