




SCOPE DOCUMENTS


The Contract Documents Issued for [Conceptual Design, Schematic Design, Design Development, Partial Construction Documents or Other Issuance up to Issued for Construction] are intended to be at that level of completion and as such, may be neither complete nor coordinated. The [Construction Manager, Contractor, Design/Builder] is responsible for complete and coordinated pricing (and execution) of the Work, and shall include items necessary for the proper execution and completion of the Work, as shown, specified, reasonably inferred or required for a complete Project. For Work of obligated designs, systems, assemblies, components and materials shall comply with national, state and local code requirements. The [Construction Manager, Contractor, Design/Builder] shall inform the Owner and Architect, in timely fashion, of any discovered omissions, inconsistencies or errors in the Contract Documents.

ISSUANCES


No.	Drawing Issue Description	Date
1	INTERIORS PRICING SET	08/13/19

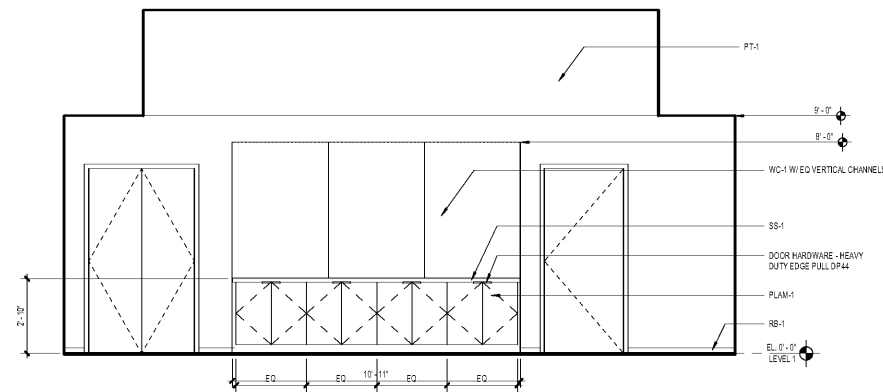

8 BOARD ROOM - MILLWORK WALL  
12.11 SCALE: 3/8" = 1'-0"

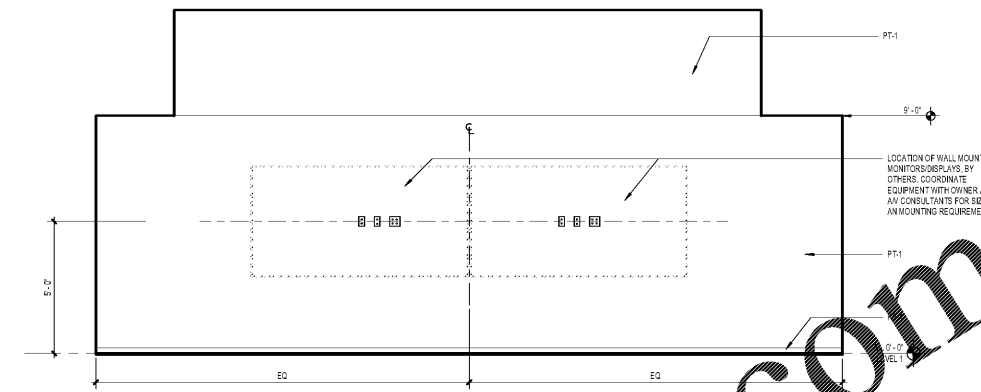


7 BOARD ROOM - AV WALL  
12.11 SCALE: 3/8" = 1'-0"

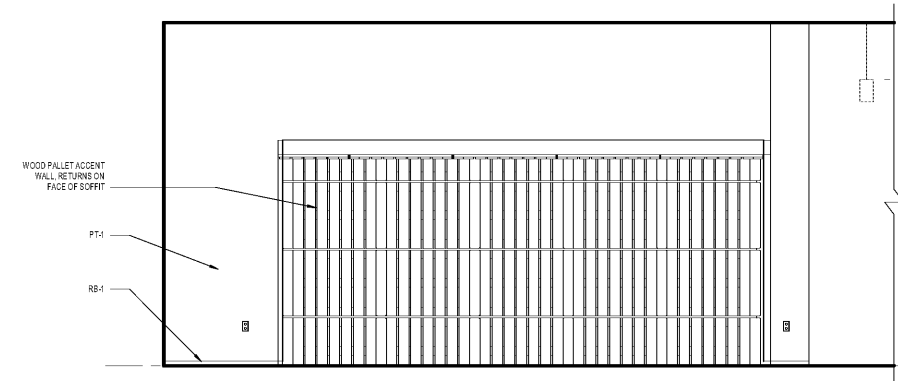


6 PRE-FUNCTION SPACE - SEATING WALL ELEVATION  
12.11 SCALE: 3/8" = 1'-0"




5 PRE-FUNCTION SPACE - BANQUETTE SEATING  
12.11 SCALE: 3/8" = 1'-0"

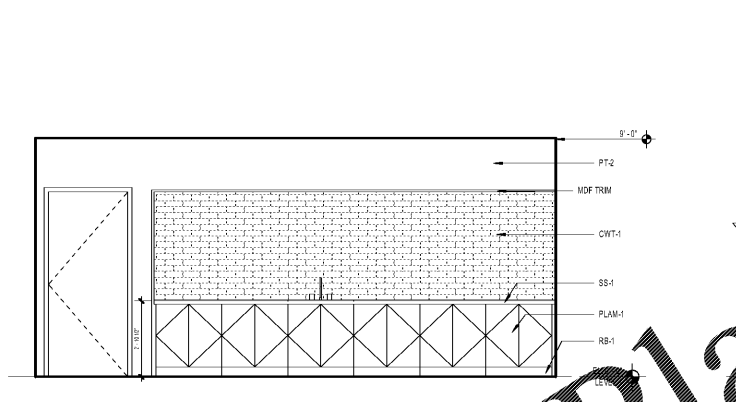


4 DEMONSTRATION CLASSROOM  
12.11 SCALE: 3/8" = 1'-0"

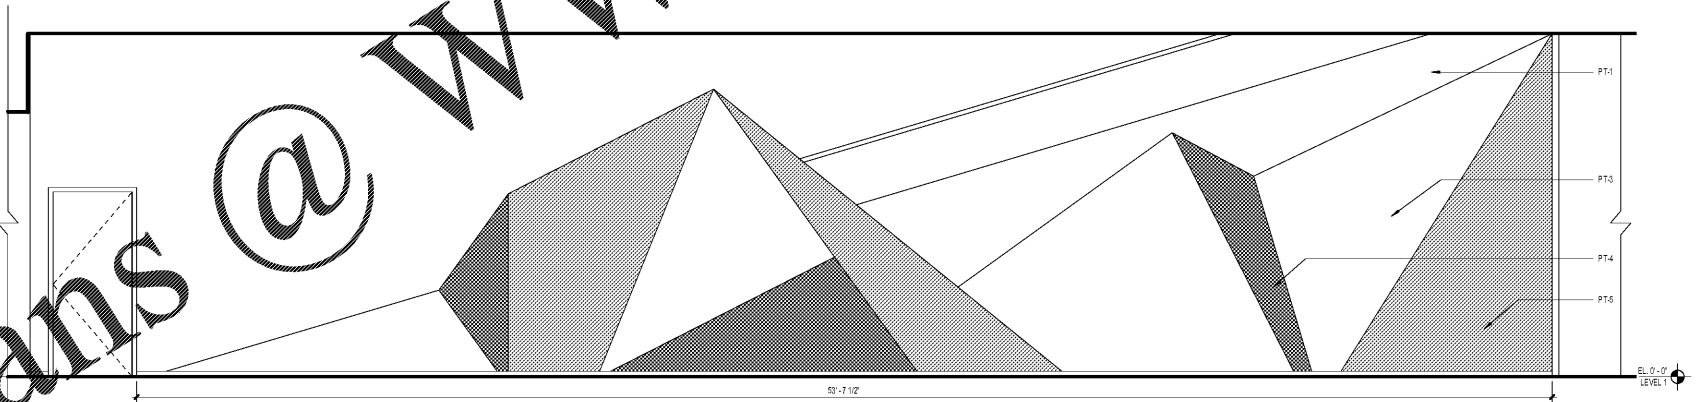

3 ELEVATIONS @ COMMUNITY CORRIDOR  
12.11 SCALE: 3/8" = 1'-0"

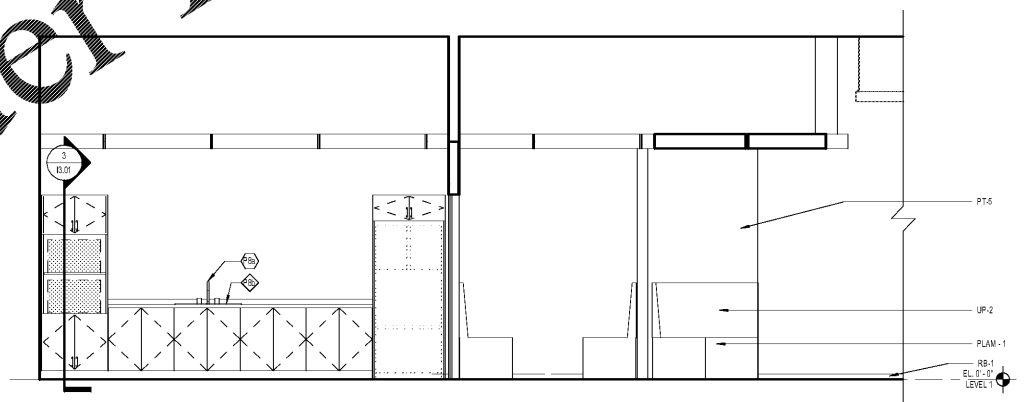

2 BREAK AREA ELEVATION  
12.11 SCALE: 3/8" = 1'-0"

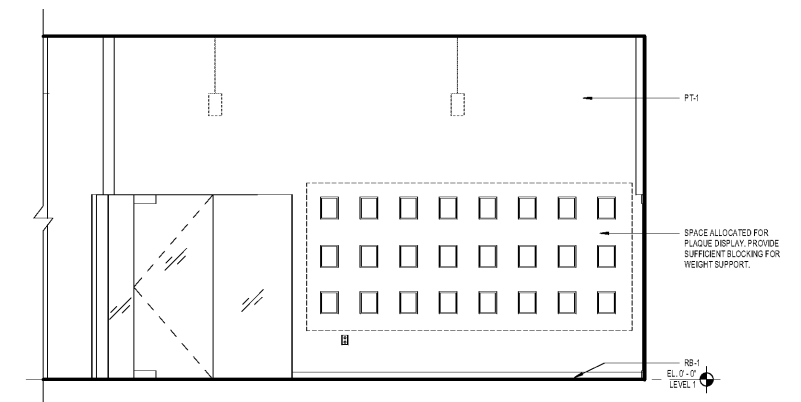

1 CONFERENCE FEATURE WALL  
12.11 SCALE: 3/8" = 1'-0"

Order Plans @ WWW.LDILine.com

PROJECT NUMBER: 20180316 PROJECT NAME: St Vincent de Paul Georgia Council Headquarters  
SHEET NUMBER: 011 INTERIOR ELEVATIONS  
M:\2018\20180316\07-Drawings\07-1 Revit\Users\20180316\_2017\_SVDP\_07302019\_baird02244.rvt  
8/14/2019 10:40:09 AM

St Vincent de Paul Georgia  
Council Headquarters

2050 Chamblee Tucker Rd  
Unit C D & E  
Chamblee, GA 30314

St Vincent de Paul Georgia

INTERIOR ELEVATIONS

BRIAN PARKER	20180316
Principal Designer	Project No.
GIVENETH KOVAR	08/13/2019
Project Manager	Date
M.S. & M.B.	
Project Architect	
WIVIAN MOGWANJA	
Staff Architect	

12.11