

**DEMOLITION PLAN KEY**

--- EXISTING WALL TO BE REMOVED  
 --- EXISTING WALL TO REMAIN

**DEMOLITION PLAN GENERAL NOTES**

1. GENERAL CONTRACTOR TO CONFIRM DIMENSIONS ON-SITE. CONTACT ARCHITECT IF DISCREPANCY IS FOUND BETWEEN PLAN DIMENSIONS AND ON-SITE DIMENSIONS.
2. PROTECT EXISTING ITEMS AND FINISHES TO REMAIN AGAINST DAMAGE DURING CONSTRUCTION.
3. SHORE STRUCTURE AS REQUIRED TO SUPPORT EXISTING CONSTRUCTION TO REMAIN.

seiberdesign

675 Drewry St. NE  
 Studio 10  
 Atlanta GA 30308  
 404.875.8785  
 www.seiberdesign.com

8/30/19



Consultant

**EDGAR'S ABOVE BROAD + LANDLORD BUILDOUT**  
**699 BROAD ST.**  
**AUGUSTA, GEORGIA 30901**

Project Number  
**1817**


Revisions

Number	Date	Description
<DATE OF ISSUE>		RELEASE FOR

Drawing Title  
**THIRD FLOOR DEMOLITION PLAN**

Drawing Status  
**ISSUED FOR CONSTRUCTION**

Drawing Number  
**A2.1**

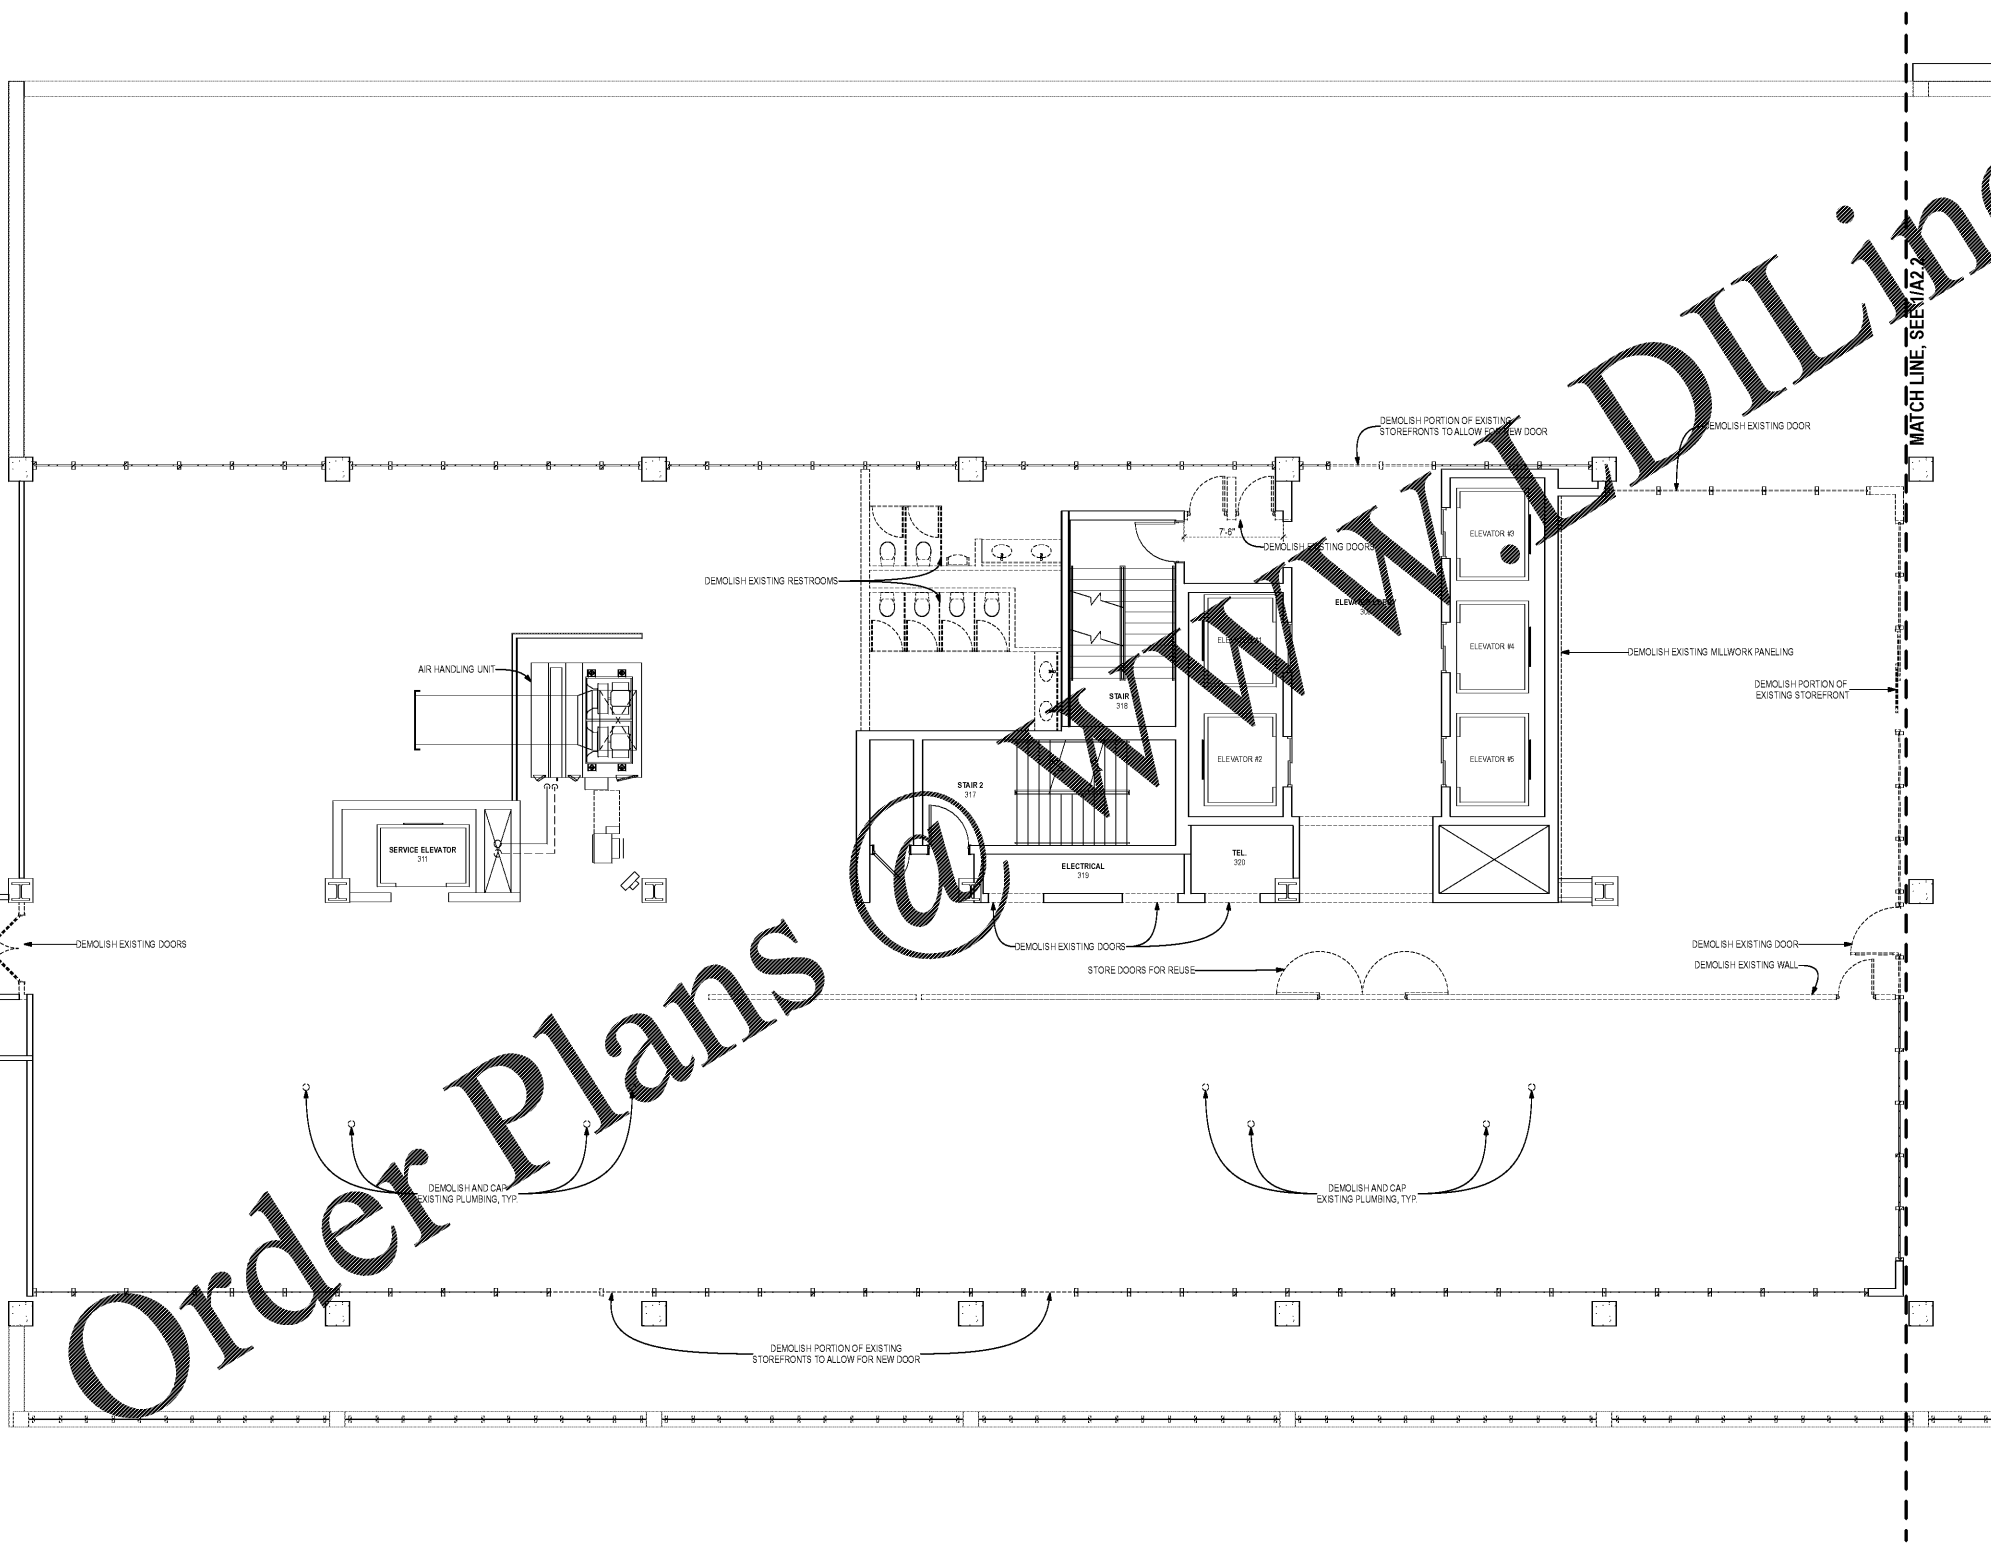

Order Plans

**1**  
**A2.1**  
**3RD FLOOR DEMO PLAN**  
 SCALE: 3/16" = 1'-0"