



Contractor

EDGAR'S ABOVE BROAD + LANDLORD BUILDOUT
699 BROAD ST.
AUGUSTA, GEORGIA 30901

Project Number
1617

Revisions


Number	Date	Description
<DATE OF ISSUE>		RELEASE FOR

Drawing Title
THIRD FLOOR FURNITURE PLAN

Drawing Status
ISSUED FOR CONSTRUCTION

Drawing Number

A2.7

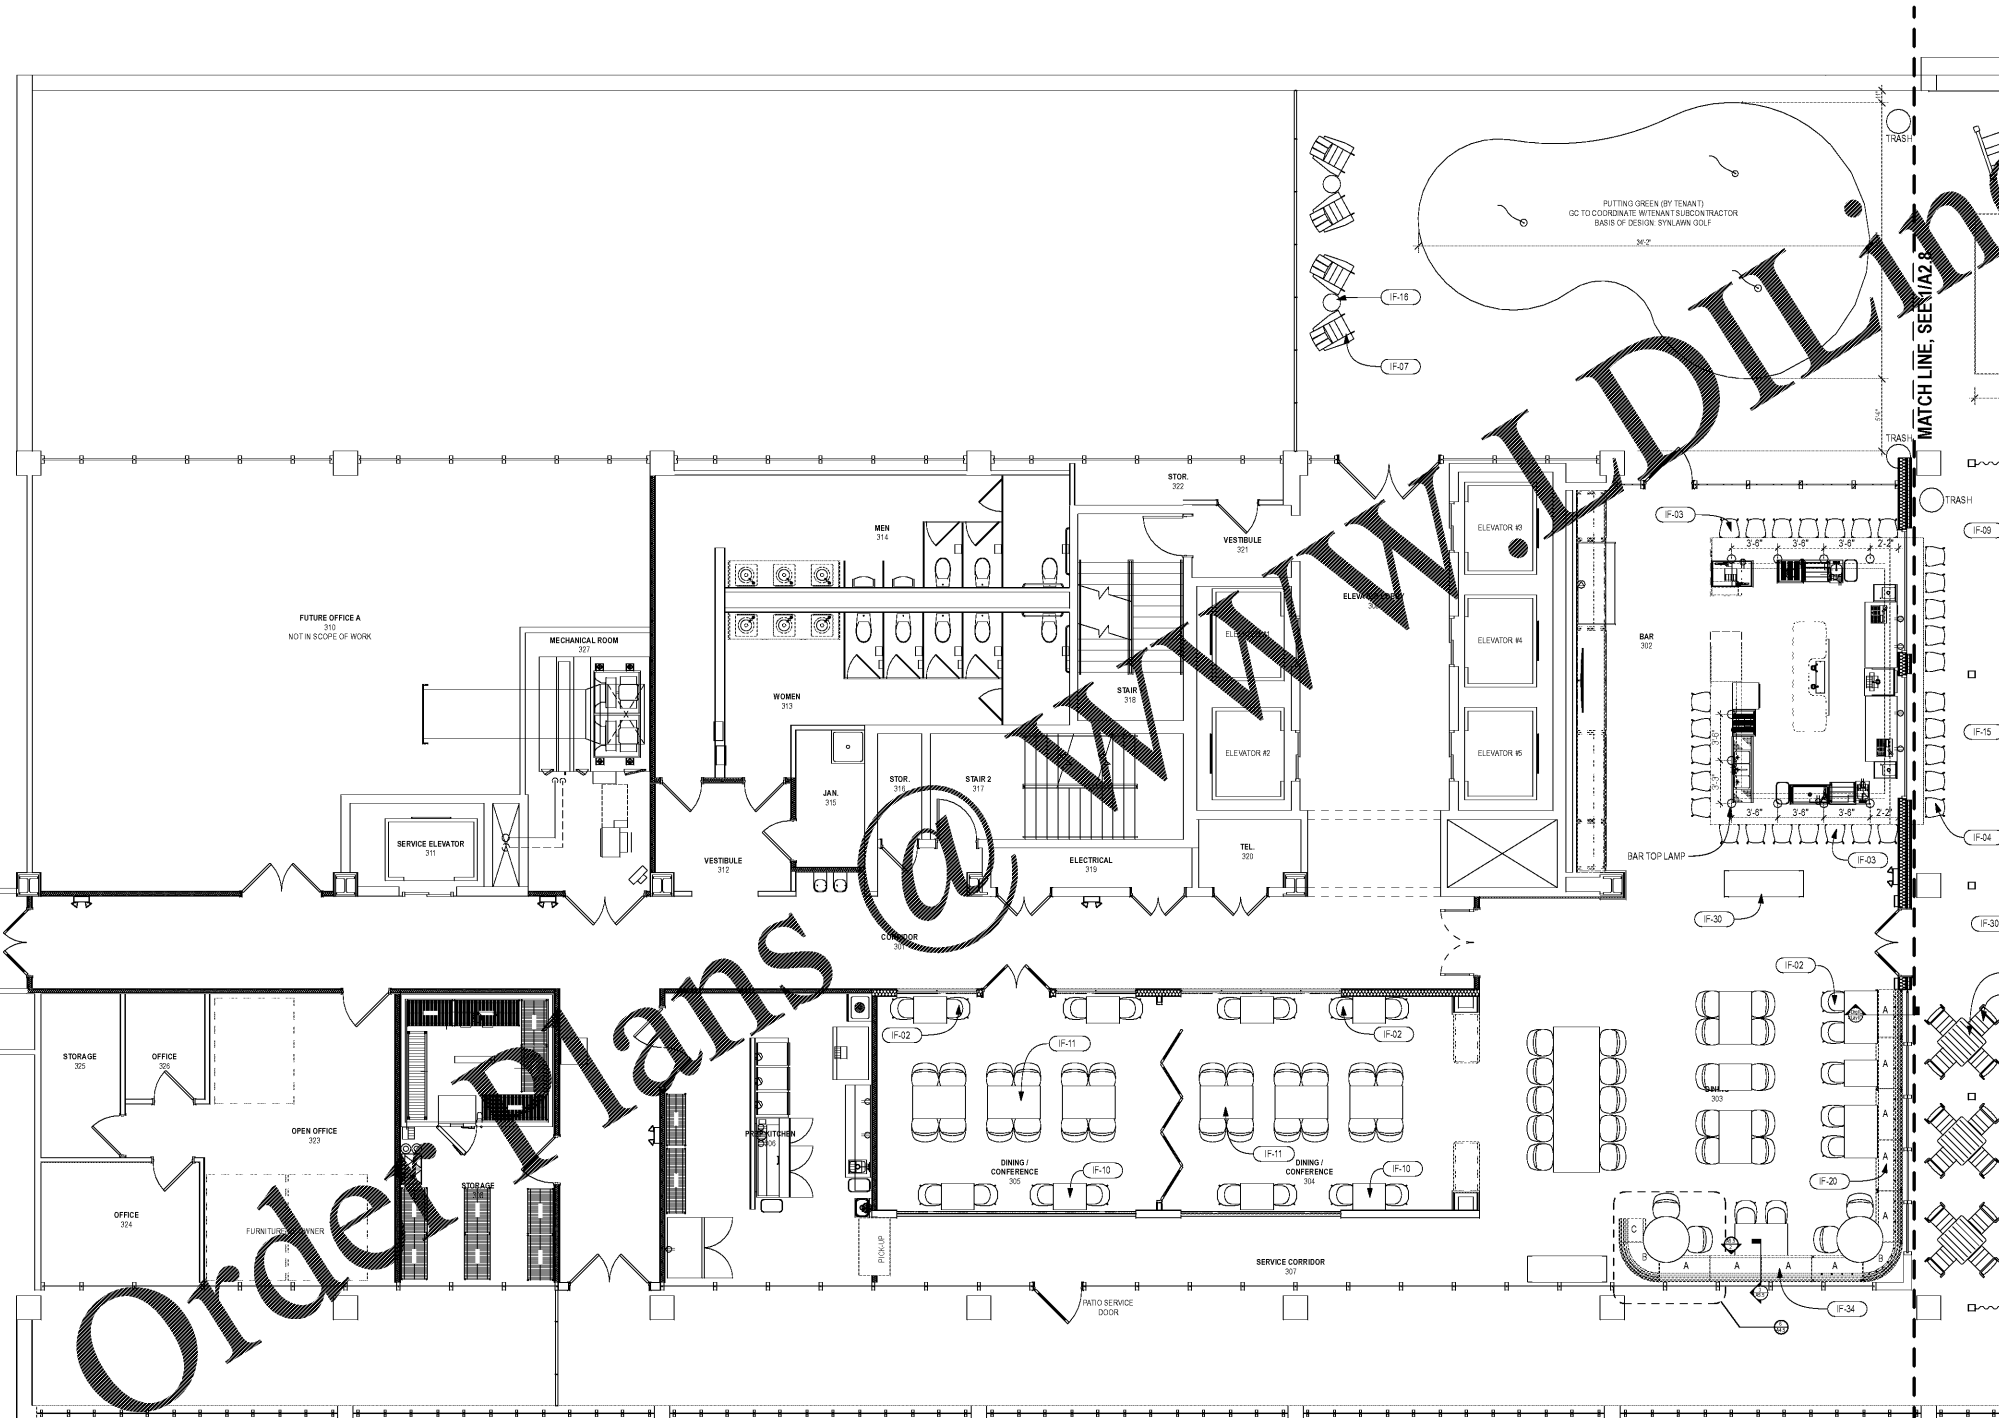

Order Plans @ www.diline.com

FURNITURE PLAN NOTES

1. REFERENCE G0 2 FOR FURNITURE SCHEDULE
2. ROCCO BALL COURT AND PUTTING GREEN ON TERRACE BY TENANT'S SUBCONTRACTOR. GC TO COORDINATE INSTALL.
3. AIRSTREAM TRAILER PROVIDED BY TENANT. GC TO PROVIDE STRUCTURAL CONNECTION.

3RD FLOOR FURNITURE PLAN
SCALE: 3/16" = 1'-0"