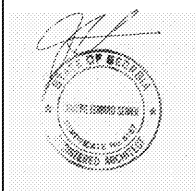


**FINISH PLAN NOTES**

1. CONTINUOUS LIQUID WATERPROOFING MEMBRANE TO BE INSTALLED ON SLAB THROUGHOUT SPACES TO RECEIVE NEW QUARRY TILE FLOOR FINISH. MEMBRANE TO BE EXTENDED 1" VERTICALLY ON TO SUBSTRATE OF ALL WALLS AND TO BE COORDINATED WITH DRAIN INSTALLATIONS PER MANUFACTURERS INSTRUCTIONS & RECOMMENDATIONS.
2. PROVIDE ADA COMPLIANT THRESHOLDS AT ALL FLOOR FINISH TRANSITIONS.

**seiberdesign**  
 675 Drewry St. NE  
 Studio 10  
 Atlanta GA 30308  
 404.875.9785  
 www.seiberdesign.com

8/30/19  


**EDGAR'S ABOVE BROAD + LANDLORD BUILDOUT**  
 699 BROAD ST.  
 AUGUSTA, GEORGIA 30901

Project Number  
**1817**


Revisions

Number	Date	Description
<DATE OF ISSUE>		RELEASE FOR

Drawing Title  
**THIRD FLOOR FINISH PLAN**

Drawing Status  
**ISSUED FOR CONSTRUCTION**

Drawing Number  
**A2.10**

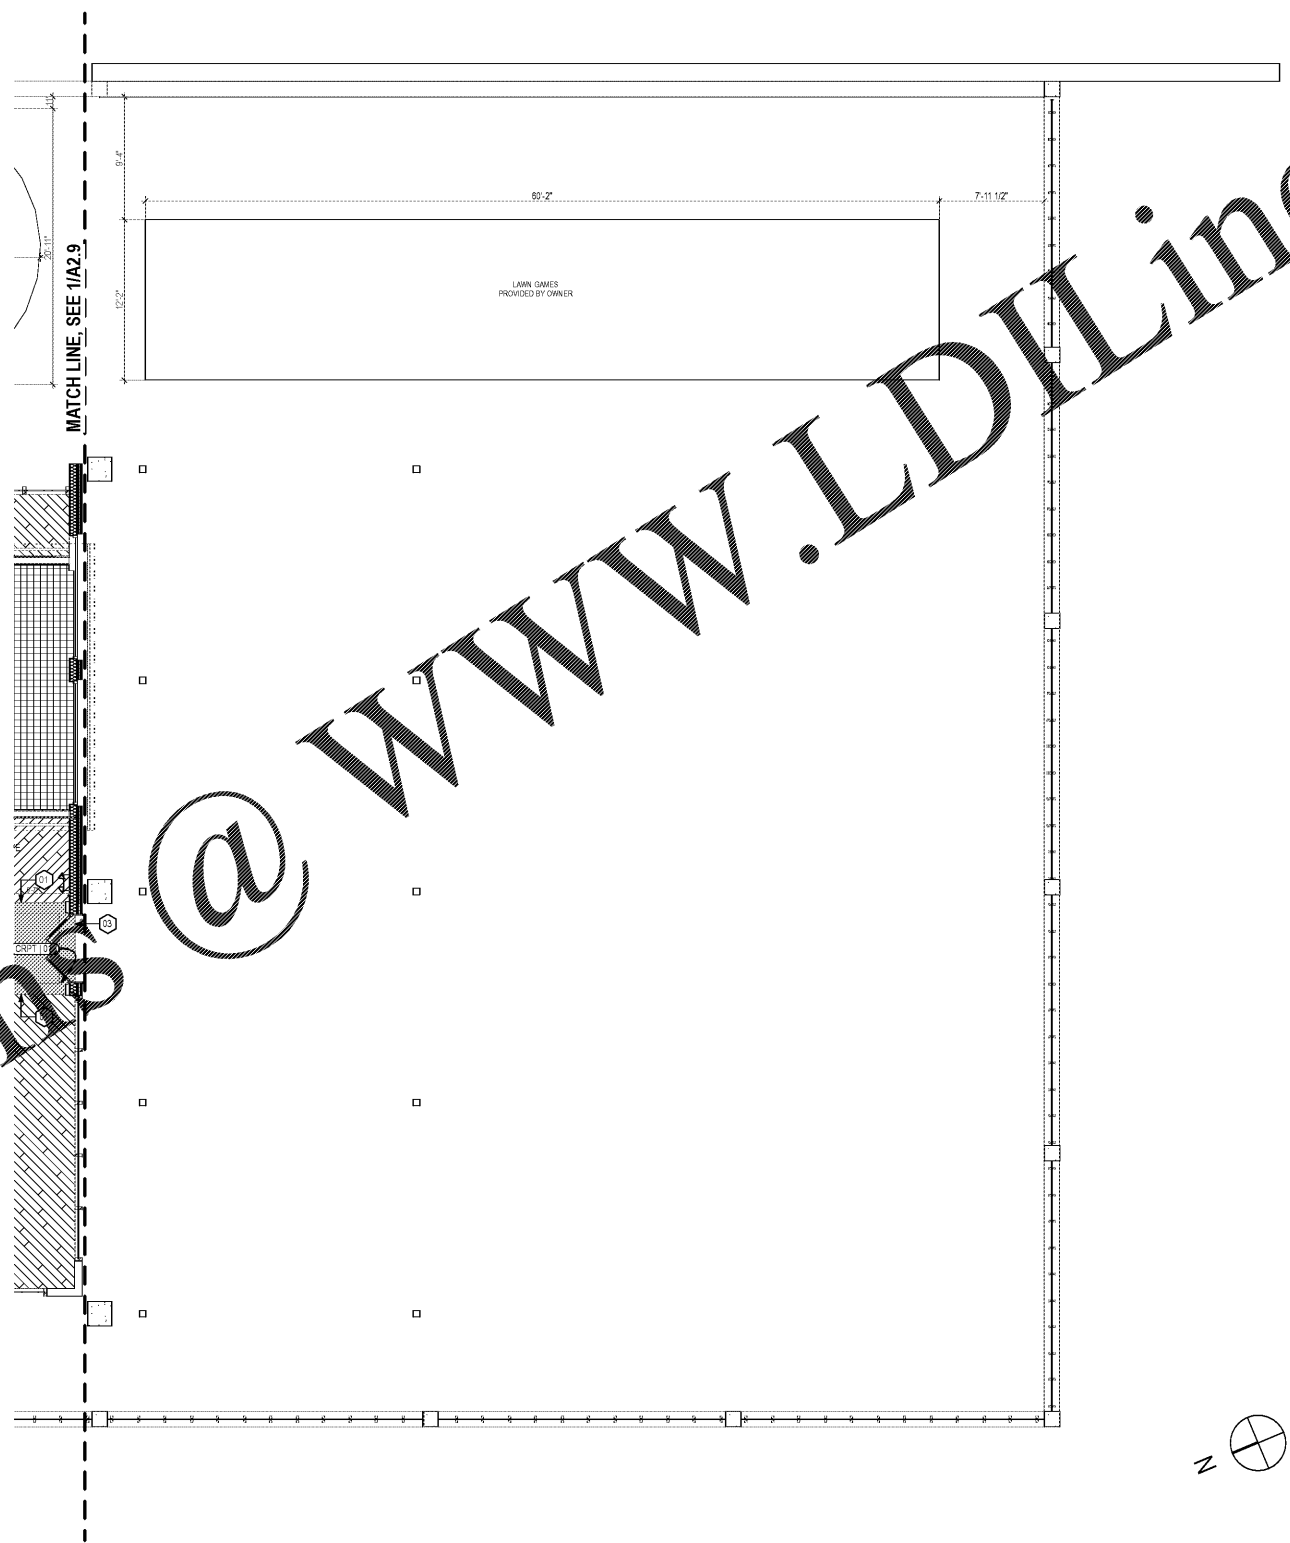

Order Plans @ [www.LDILine.com](http://www.LDILine.com)

**3RD FLOOR FINISH PLAN**  
 SCALE: 3/16" = 1'-0"