




7 INTERIOR ELEVATION - BAR ISLAND
SCALE: 3/8" = 1'-0"

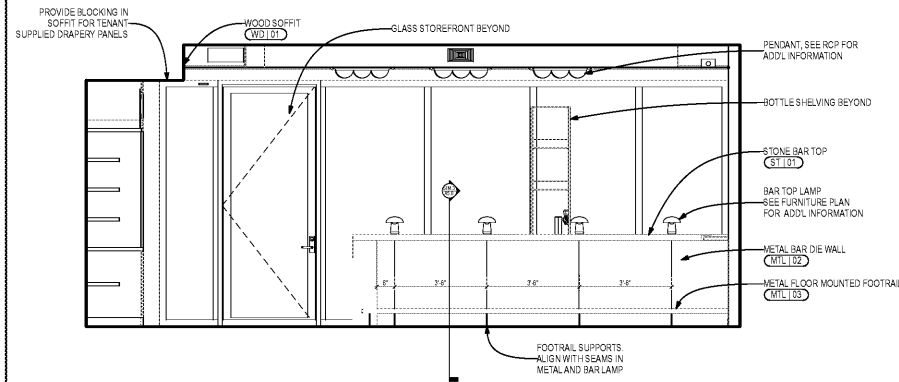


6 INTERIOR ELEVATION - BAR
SCALE: 3/8" = 1'-0"

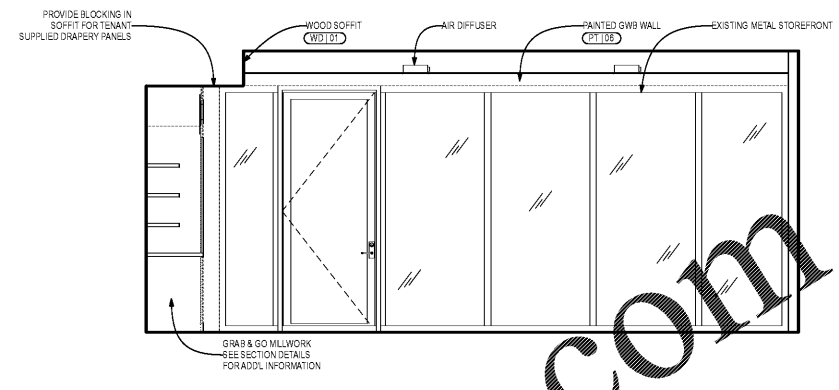


5 INTERIOR ELEVATION - BAR
SCALE: 3/8" = 1'-0"

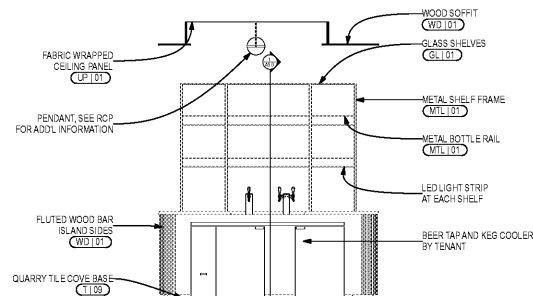


4 INTERIOR ELEVATION - BAR ISLAND
SCALE: 3/8" = 1'-0"

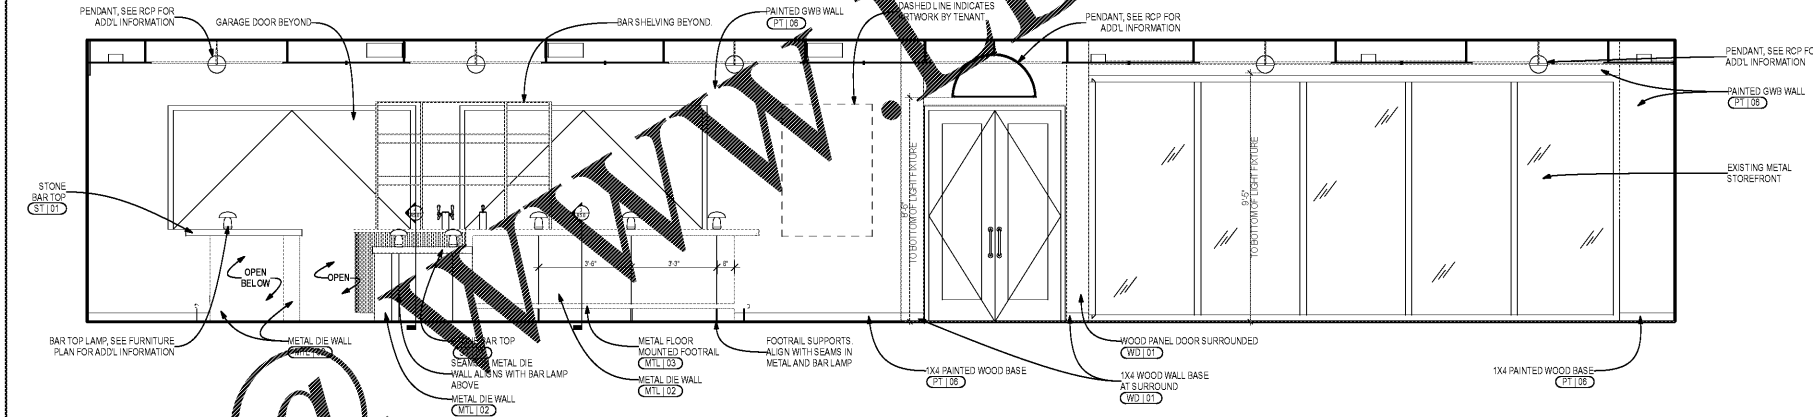

3 INTERIOR ELEVATION - BAR
SCALE: 3/8" = 1'-0"

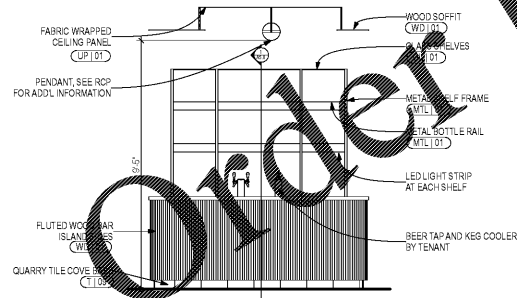

2 INTERIOR ELEVATION - BAR ISLAND
SCALE: 3/8" = 1'-0"

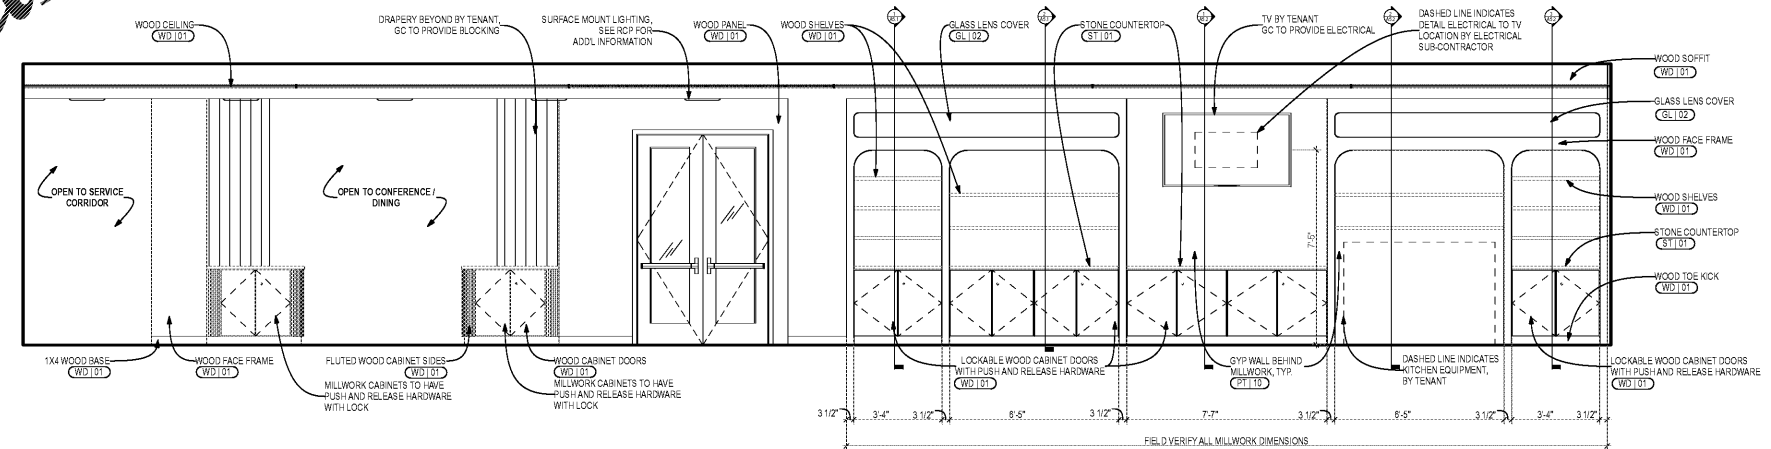

1 INTERIOR ELEVATION - BAR
SCALE: 3/8" = 1'-0"

EDGAR'S ABOVE BROAD + LANDLORD BUILDOUT
699 BROAD ST.
AUGUSTA, GEORGIA 30901

Order Plans @ WWW.IDILine.com

Revision History		
Number	Date	Description
1		RELEASE FOR

Project Number: 1817
Drawing Title: INTERIOR ELEVATIONS
Drawing Status: ISSUED FOR CONSTRUCTION
Drawing Number: A4.0