


EDGAR'S ABOVE BROAD + LANDLORD BUILDOUT
699 BROAD ST.
AUGUSTA, GEORGIA 30901

Number	Date	Description
<DATE OF ISSUE>		RELEASE FOR


Drawing Title
INTERIOR ELEVATIONS

Drawing Status
ISSUED FOR CONSTRUCTION


Drawing Number
A4.1

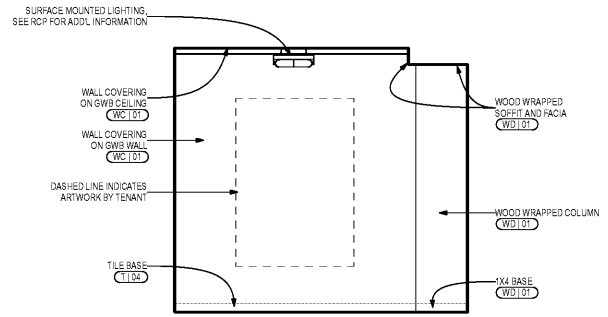


4
A4.1
INTERIOR ELEVATION - CORRIDOR ENTRY
SCALE: 3/8\"/>

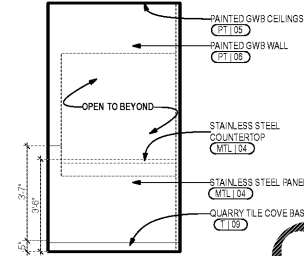

3
A4.1
INTERIOR ELEVATION - PICK UP STATION
SCALE: 3/8\"/>

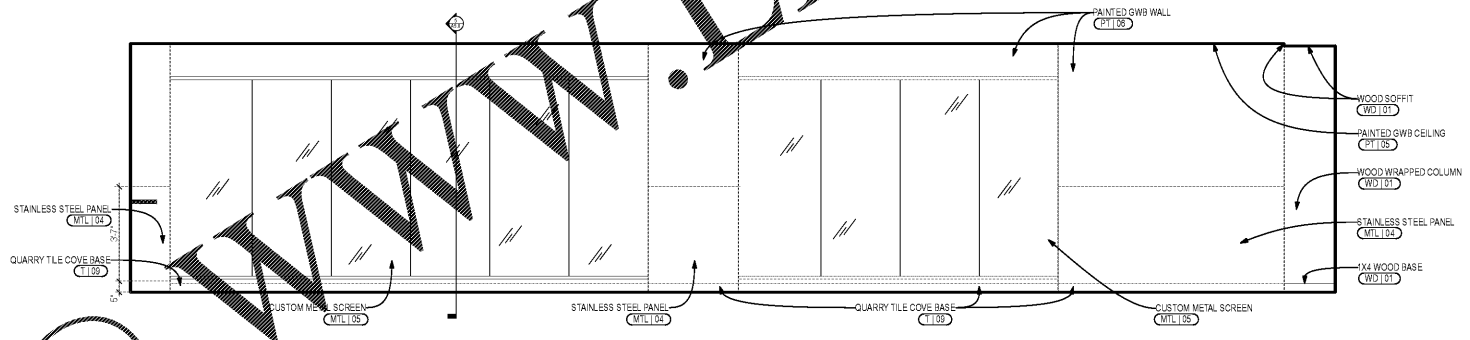

2
A4.1
INTERIOR ELEVATION - SERVICE CORRIDOR
SCALE: 3/8\"/>

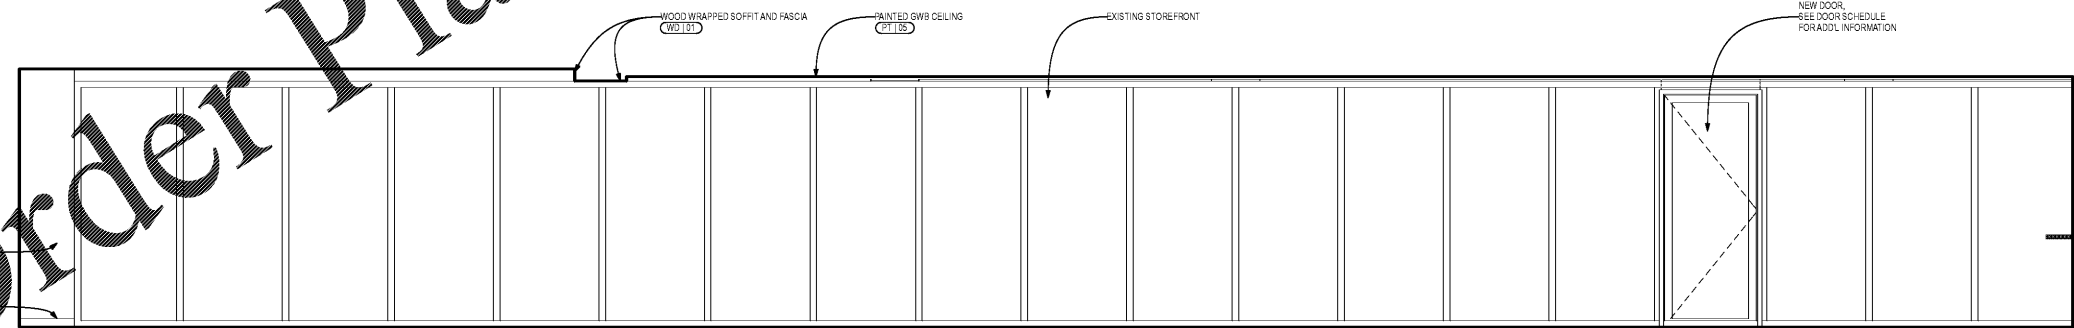

1
A4.1
INTERIOR ELEVATION - CONFERENCE ROOM
SCALE: 3/8\"/>

Order Plans @ www.lidiline.com