




6 INTERIOR ELEVATION - CORRIDOR
SCALE: 3/8" = 1'-0"

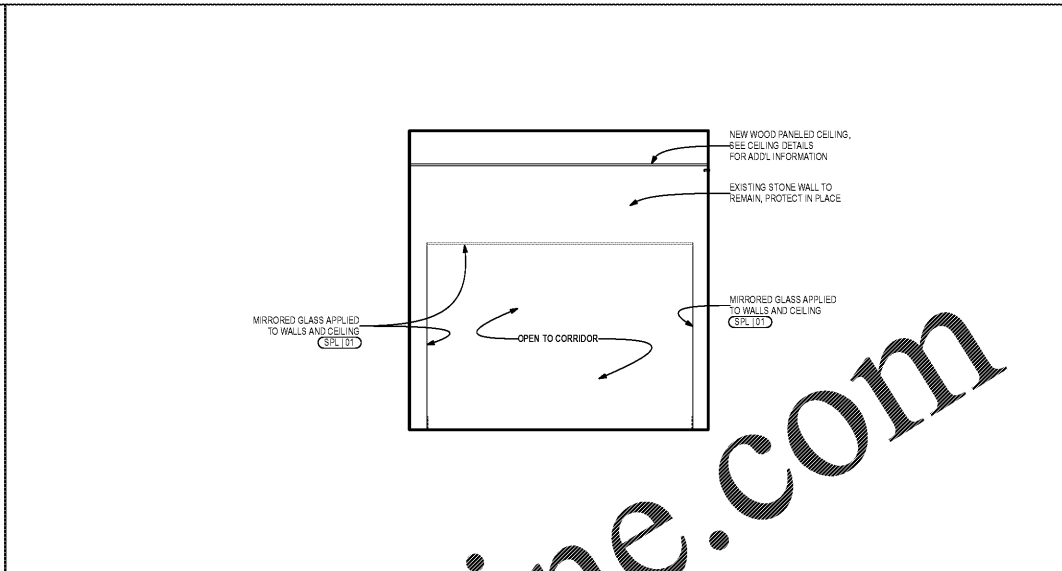


4 INTERIOR ELEVATION - ELEVATOR LOBBY
SCALE: 3/8" = 1'-0"

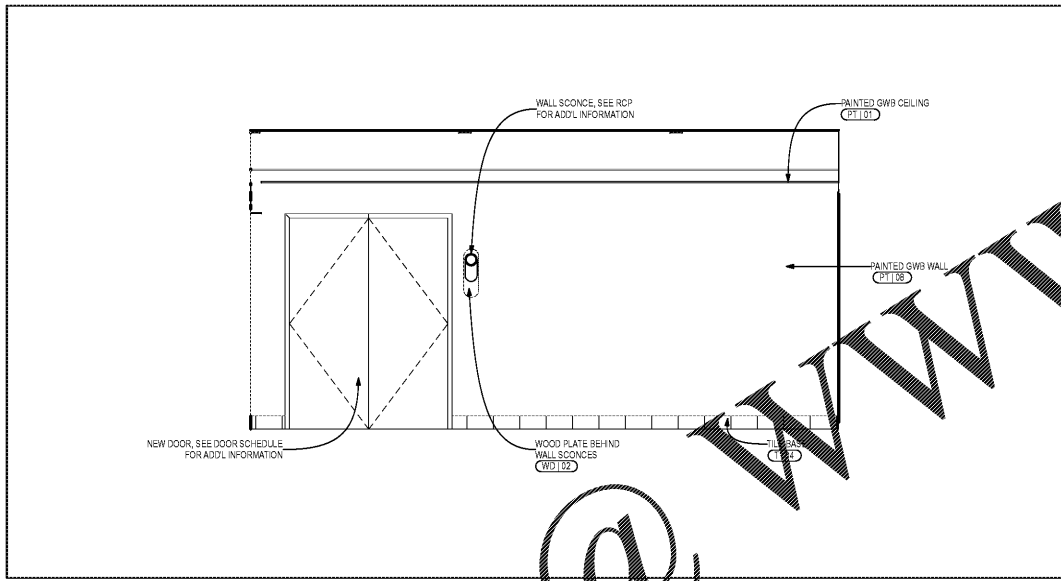


5 INTERIOR ELEVATION - CORRIDOR
SCALE: 3/8" = 1'-0"

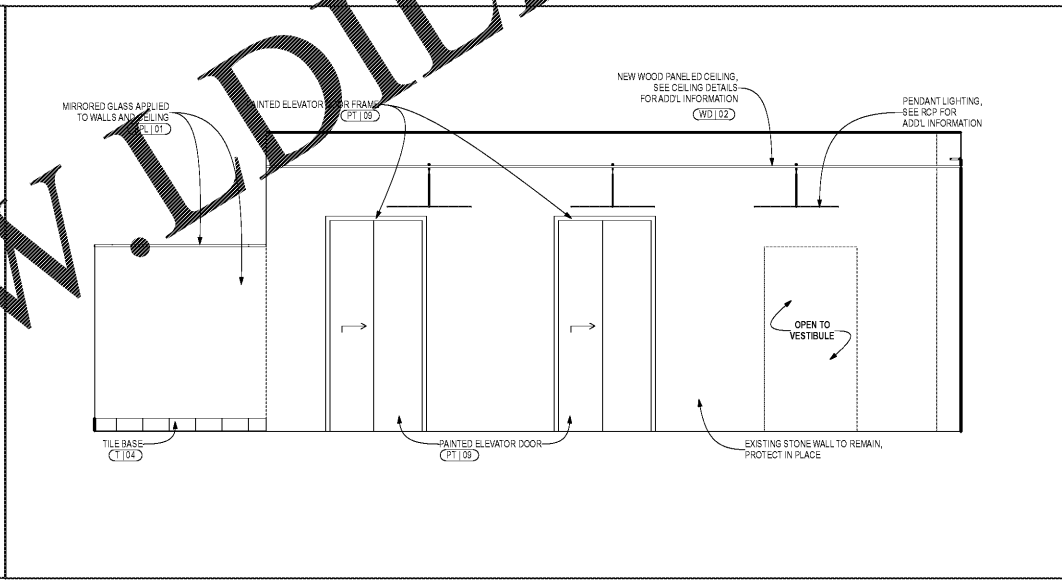

3 INTERIOR ELEVATION - ELEVATOR LOBBY
SCALE: 3/8" = 1'-0"

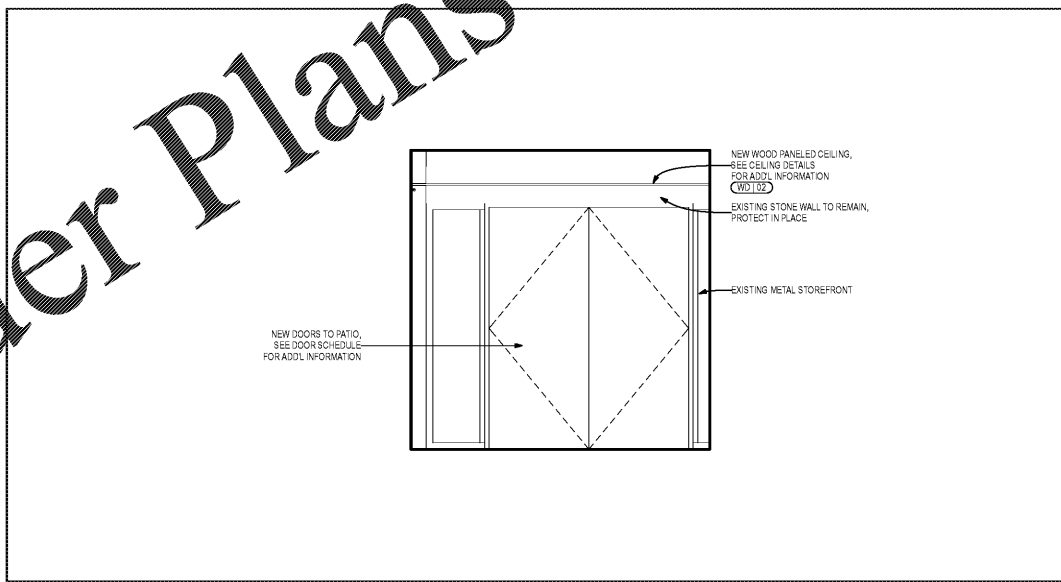

2 INTERIOR ELEVATION - ELEVATOR LOBBY
SCALE: 3/8" = 1'-0"

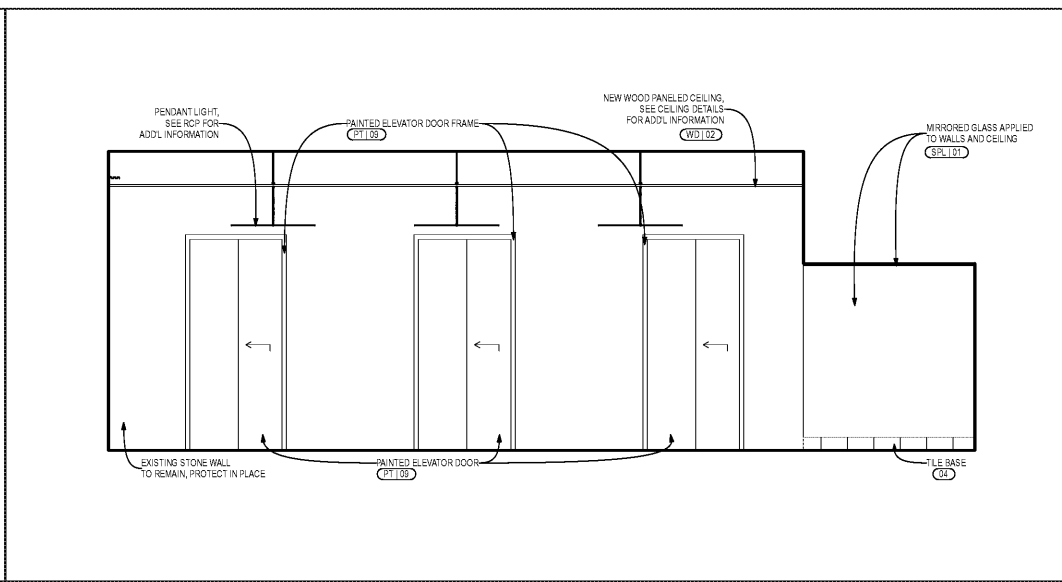

1 INTERIOR ELEVATION - ELEVATOR LOBBY
SCALE: 3/8" = 1'-0"

Order Plans @ www.LDILine.com

EDGAR'S ABOVE BROAD + LANDLORD BUILDOUT
699 BROAD ST.
AUGUSTA, GEORGIA 30901

Project Number: 1817

Revisions:

Number	Date	Description
<DATE OF ISSUE>		RELEASE FOR

Drawing Title: INTERIOR ELEVATIONS

Drawing Status: ISSUED FOR CONSTRUCTION

Drawing Number: A4.4