



6 3RD FLOOR ENLARGED RESTROOM PLAN
SCALE: 1/2" = 1'-0"

- GENERAL NOTES**
1. PROVIDE NECESSARY WOOD BLOCKING AT ALL WALL BRACKETS, GRAB BARS, FIXTURES, AND ACCESSORIES.
 2. MOUNT CLOTHES HOOK AT 48" AFF. (MAX)
 3. PROVIDE ALL ACCESSORIES AND CONNECTIONS FOR RESTROOM PARTITIONS.
 4. NOT USED
 5. ALL ACCESSORIES TO BE MOUNTED ACCORDING TO ADA GUIDELINES.
 6. TOILET SPECIFICATION:
MANUFACTURER KOHLER
PRODUCT HINGE OFF TOILET BOWL, K-4060
FINISH WHITE
 7. SINK SPECIFICATION:
MANUFACTURER DURAMAT
PRODUCT ARCHITEC, ABOVE-COUNTER BASIN, 08550
FINISH WHITE
 8. ADA FAUCET SPECIFICATION:
MANUFACTURER KOHLER
PRODUCT PLURIST, K-1442-4A-BL
FINISH MATTE BLACK
 9. URINAL SPECIFICATION:
MANUFACTURER KOHLER
PRODUCT DEXTER, WASH-DOWN WALL-MOUNT 025 GPF URINAL WITH TOP SPRAY
FINISH WHITE


- ACCESSORY SCHEDULE**
- 01 GRAB BARS
MANUFACTURER QMCO, PRODUCT # 150C SERIES, CONCEALED
18" GRAB BAR AT SIDE WALL
36" GRAB BAR BEHIND TOILET
18" GRAB BAR BEHIND SIDE WALL
FINISH: BRASS PLATED
 - 02 MIRROR
 - 03 SURFACE MOUNTED MULTI-ROLL TOILET TISSUE DISPENSER
MANUFACTURER QMCO, R88, DOUBLE ROLL, FINISH: BRASS PLATED
 - 04 NOT USED
 - 05 CLOTHES HOOK
MANUFACTURER BOBRICK, PRODUCT # B-233,
SPECIAL FINISH: BRASS PLATED
 - 06 LACINA PLUMBING SHIELD
R408B, 44 MATTE BLACK
 - 07 ACCESSIBLE COVERALL TRASH RECEPTACLE
MANUFACTURER QMCO, WK-5, FINISH: BRASS PLATED
 - 08 FLOOR BRACED RESTROOM PARTITIONS, MANUFACTURER PRIVA, 7'-0" PARTITION FRAME HEIGHT, 8" FLOOR GAP, 2'-10 1/2" STALL WIDTH, 9'-0" STALL LENGTH, FINISH: PL-02
 - 09 FLOOR BRACED URINAL PARTITIONS, MANUFACTURER PRIVA, 7'-0" PARTITION FRAME HEIGHT, 8" FLOOR GAP, 2'-10 1/2" STALL WIDTH, 7'-0" STALL LENGTH, FINISH: PL-02
 - 10 NOT USED
 - 11 ACCESSIBLE BATHROOM SIGN BY LANDLORD, MOUNTED AT ADA REQUIRED HEIGHT
 - 12 SANITARY NAPKIN DISPOSAL
MANUFACTURER QMCO ND-1

NOTE: RESTROOMS IN LANDLORD SCOPE OF WORK. GC TO PROVIDE SEPARATE BID FROM TENANT WORK

seiberdesign
675 Drewry St. NE
Studio 10
Atlanta GA 30308
404.875.9785
www.seiberdesign.com

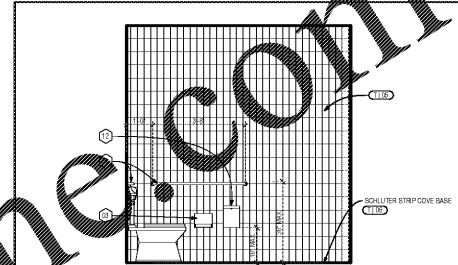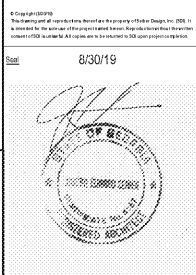


8 INTERIOR ELEVATION - WOMEN'S RR
SCALE: 3/8" = 1'-0"

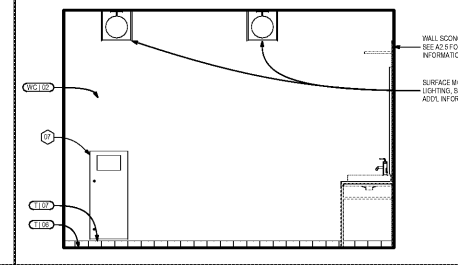


3 INTERIOR ELEVATION - WOMEN'S RR
SCALE: 3/8" = 1'-0"


4 INTERIOR ELEVATION - WOMEN'S RR
SCALE: 3/8" = 1'-0"

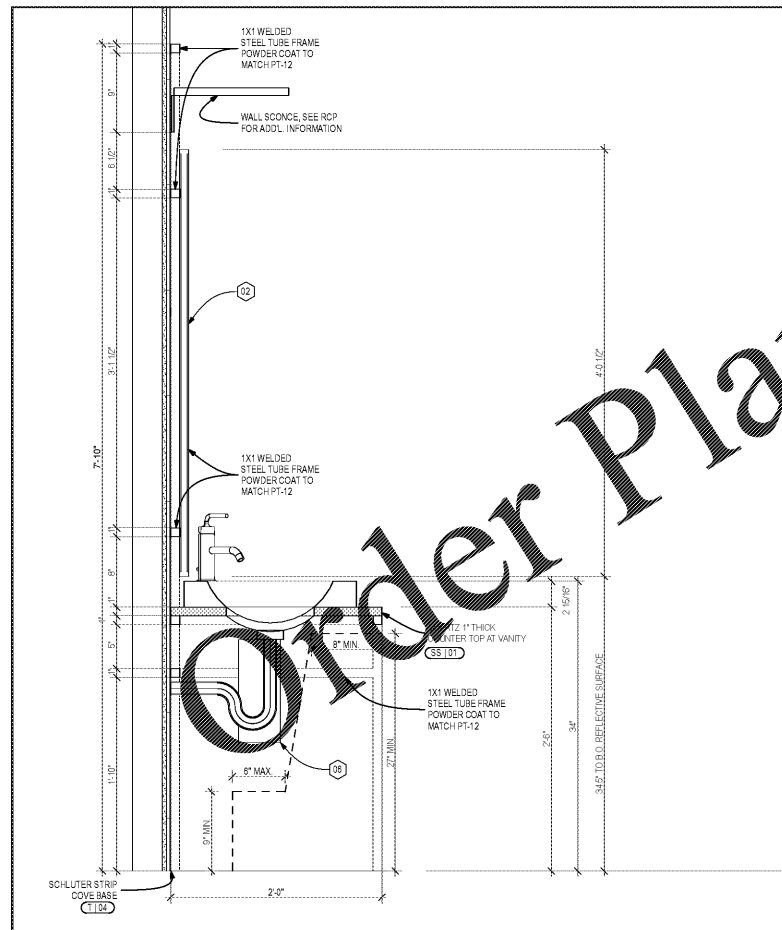


7 WOMEN'S VANITY SECTION
SCALE: 1 1/2" = 1'-0"

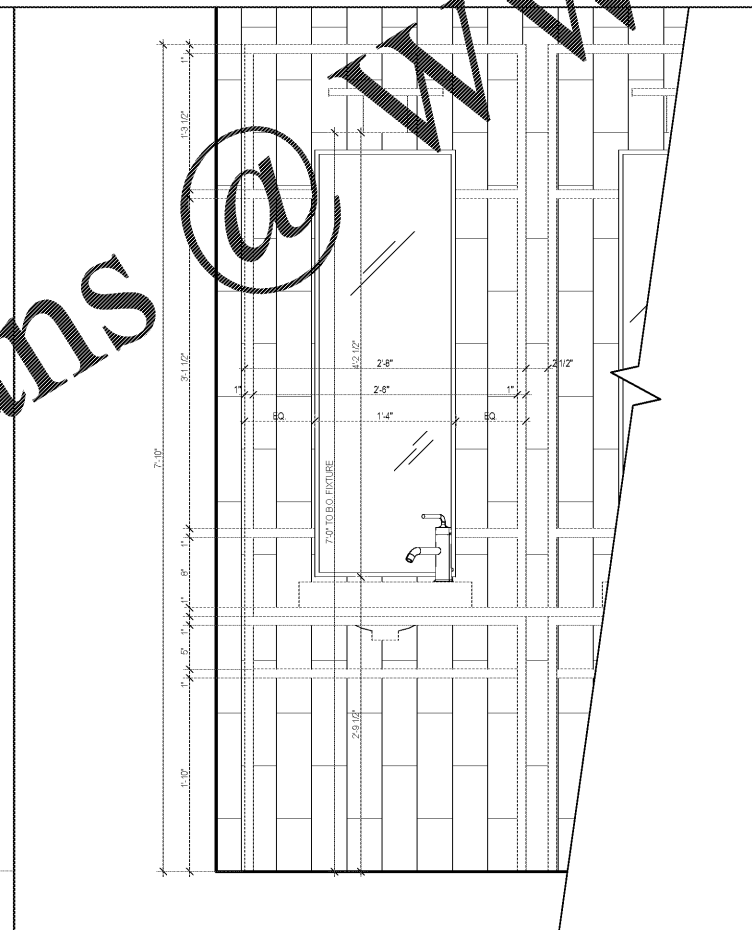

5 ENLARGED VANITY ELEVATION
SCALE: 1 1/2" = 1'-0"

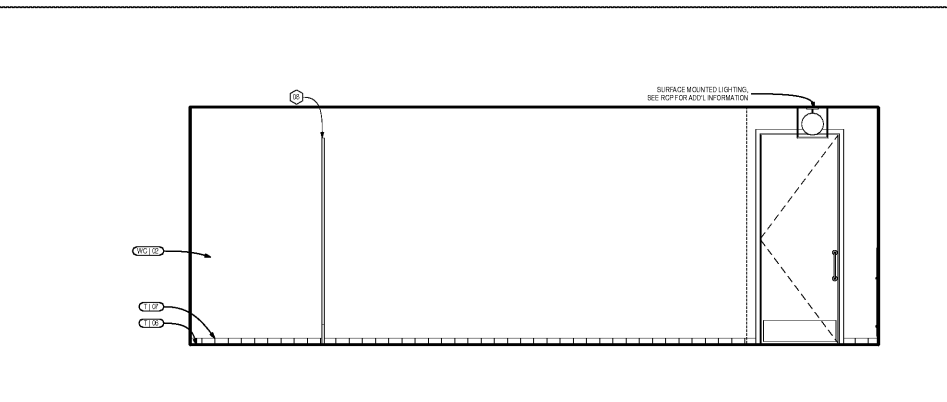

2 INTERIOR ELEVATION - WOMEN'S RR
SCALE: 3/8" = 1'-0"

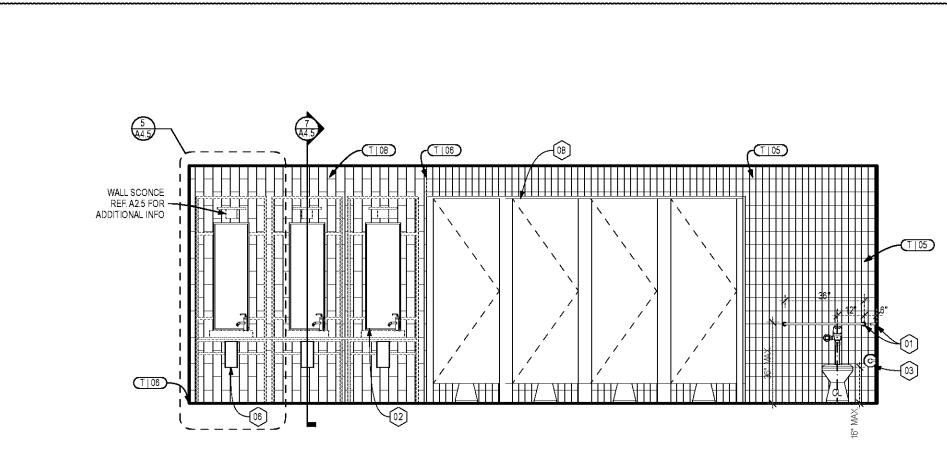

1 INTERIOR ELEVATION - WOMEN'S RR
SCALE: 3/8" = 1'-0"

EDGAR'S ABOVE BROAD + LANDLORD BUILDOUT
699 BROAD ST.
AUGUSTA, GEORGIA 30901

Project Number
1817

Revisions

Number	Date	Description
<DATE OF ISSUE>		RELEASE FOR

Drawing Title
RESTROOM ELEVATIONS

Drawing Status
ISSUED FOR CONSTRUCTION

Drawing Number
A4.5

Order Plans @ WWW.LDILINE.COM

WWW.LDILINE.COM

A4.5