


9 3RD FLOOR ENLARGED RESTROOM PLAN
A4.6 SCALE: 1/2" = 1'-0"

GENERAL NOTES

1. PROVIDE NECESSARY WOOD BLOCKING AT ALL WALL BRACKETS, GRAB BARS, FIXTURES, AND ACCESSORIES.
2. MOUNT CLOTHES HOOK AT 48" AFF. (MAX)
3. PROVIDE ALL ACCESSORIES AND CONNECTIONS FOR RESTROOM PARTITIONS.
4. NOT USED
5. ALL ACCESSORIES TO BE MOUNTED ACCORDING TO ADA GUIDELINES
6. TOILET SPECIFICATION
MANUFACTURER: KOHLER
PRODUCT: HIGH-LIFT TOILET BOWL, K-4080
FINISH: WHITE
7. SINK SPECIFICATION
MANUFACTURER: DURMONT
PRODUCT: ARCHITECT ABOVE-COUNTER BASIN, D0260
FINISH: WHITE
8. ADA FAUCET SPECIFICATION
MANUFACTURER: KOHLER
PRODUCT: PURIST, K-1442-4A-BL
FINISH: MATTE BLACK
9. URINAL SPECIFICATION
MANUFACTURER: KOHLER
PRODUCT: DEKTER, WASH-DOWN WALL MOUNT 0.25 GPF URINAL WITH TOP SPUD
FINISH: WHITE

ACCESSORY SCHEDULE

01	GRAB BARS MANUFACTURER: QAMCO, PRODUCT # 50X SERIES, CONDENSED 8" GRAB BAR AT SIDE WALL 8" GRAB BAR BEHIND TOILET 8" GRAB BAR BEHIND SIDE WALL FINISH: BRASS PLATED
02	MIRROR
03	SURFACE MOUNTED MULTI-ROLL TOILET TISSUE DISPENSER MANUFACTURER: QAMCO, 788, DOUBLE ROLL, FINISH: BRASS PLATED
04	NOT USED
05	CLOTHES HOOK MANUFACTURER: BOBRICK, PRODUCT # B-233, SPECIAL FINISH, BRASS PLATED
06	LACINA PLUMBING SHIELD RAISE, 44 WHITE BLACK
07	ACCESSIBLE OVERALL TRASH RECEPTACLE MANUFACTURER: QAMCO, WR 5, FINISH: BRASS PLATED
08	FLOOR BRACED RESTROOM PARTITIONS, MANUFACTURER: PRIMAQA, 7'0" PARTITION PANEL HEIGHT, 5' FLOOR GAP, 2'-10" STALL WIDTH, 5'0" STALL LENGTH, FINISH: PL-02
09	FLOOR BRACED URINAL PARTITIONS, MANUFACTURER: PRIMAQA, 2'0" PARTITION PANEL HEIGHT, 5' FLOOR GAP, 2'-10" STALL WIDTH, 2'0" STALL LENGTH, FINISH: PL-02
10	NOT USED
11	ACCESSIBLE BATHROOM SIGN BY LANDLORD, MOUNTED AT ADA REQUIRED HEIGHT
12	SANITARY WIPER DISPOSAL MANUFACTURER: QAMCO ND-1

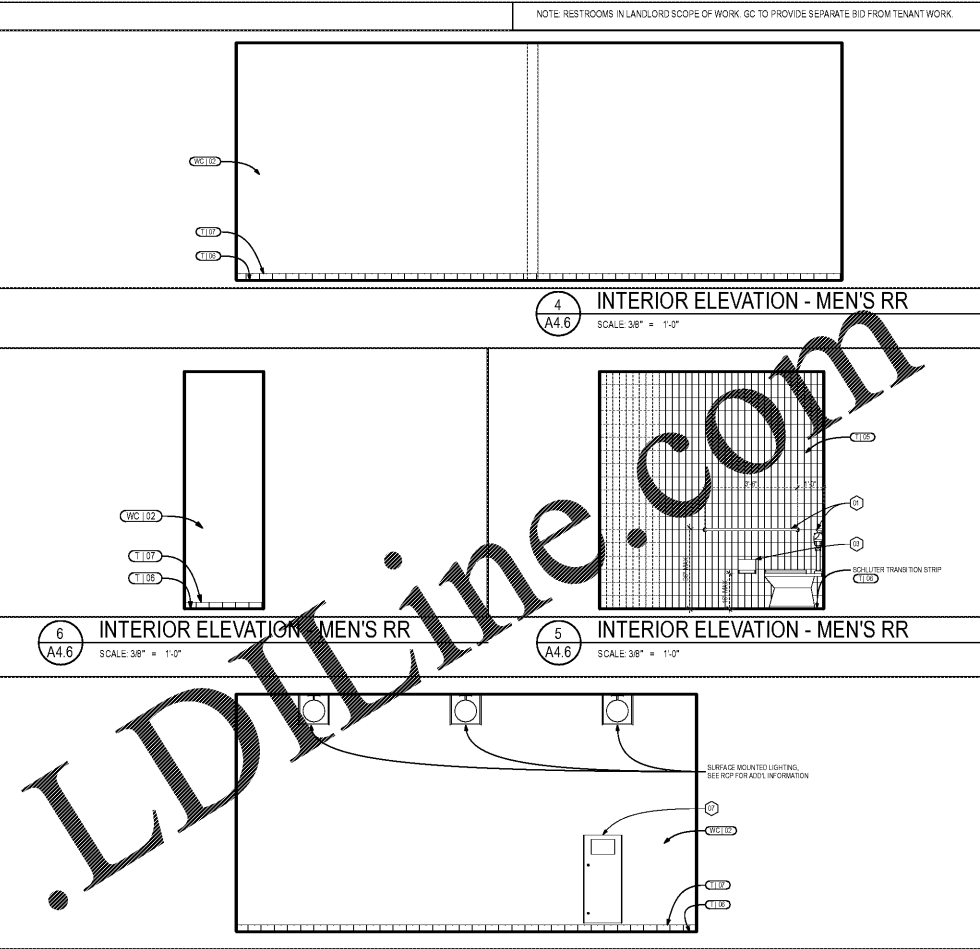


4 INTERIOR ELEVATION - MEN'S RR
A4.6 SCALE: 3/8" = 1'-0"


5 INTERIOR ELEVATION - MEN'S RR
A4.6 SCALE: 3/8" = 1'-0"

3 INTERIOR ELEVATION - MEN'S RR
A4.6 SCALE: 3/8" = 1'-0"


6 INTERIOR ELEVATION - MEN'S RR
A4.6 SCALE: 3/8" = 1'-0"

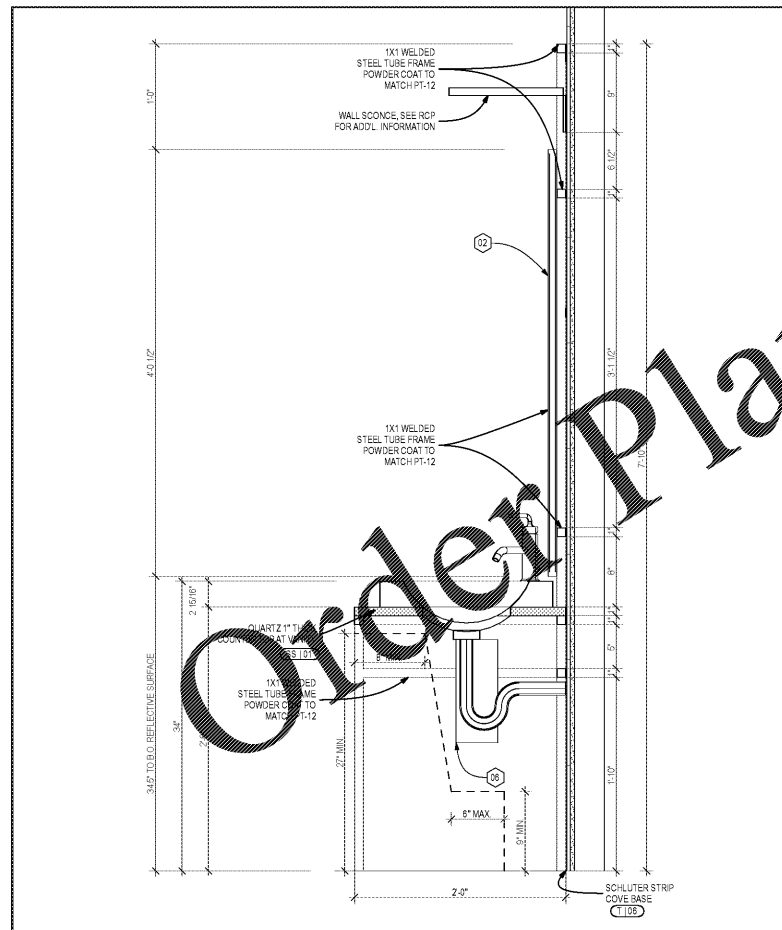

8 MEN'S VANITY SECTION
A4.6 SCALE: 1/12" = 1'-0"

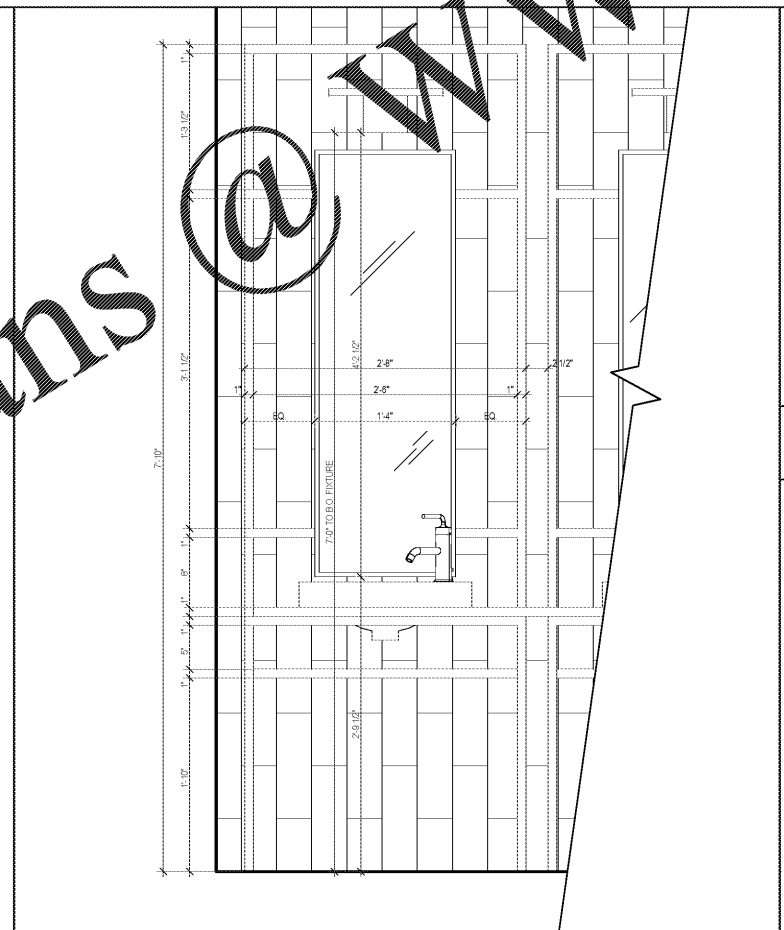

7 ENLARGED VANITY ELEVATION
A4.6 SCALE: 1/12" = 1'-0"

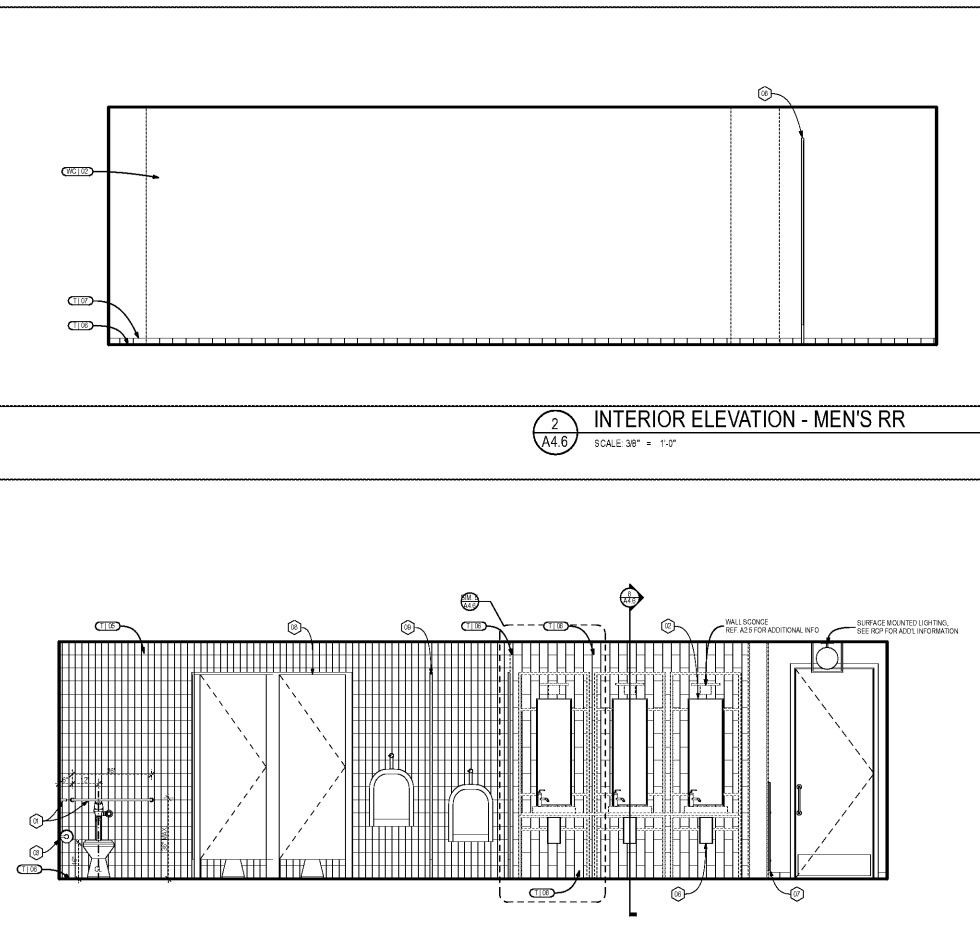

1 INTERIOR ELEVATION - MEN'S RR
A4.6 SCALE: 3/8" = 1'-0"

seiberdesign
675 Drewry St. NE
Studio 10
Atlanta GA 30308
404.575.9785
www.seiberdesign.com

8/30/19

EDGAR'S ABOVE BROAD + LANDLORD BUILDOUT
699 BROAD ST.
AUGUSTA, GEORGIA 30901

Project Number
1817

Revisions

Number	Date	Description
<DATE OF ISSUE>		RELEASE FOR

Drawing Title
RESTROOM ELEVATIONS

Drawing Status
ISSUED FOR CONSTRUCTION

Drawing Number
A4.6